


DATE	
BY	
SURVEYED	
NOTE BOOK	
NO.	
AREAS CHECKED	
AREAS	
TEMPLATE	
DATE	
NO.	
AREAS CHECKED	
AREAS	
TEMPLATE	
DATE	
NO.	

DATE	
BY	
SURVEYED	
NOTE BOOK	
NO.	
AREAS CHECKED	
AREAS	
TEMPLATE	
DATE	
NO.	
AREAS CHECKED	
AREAS	
TEMPLATE	
DATE	
NO.	

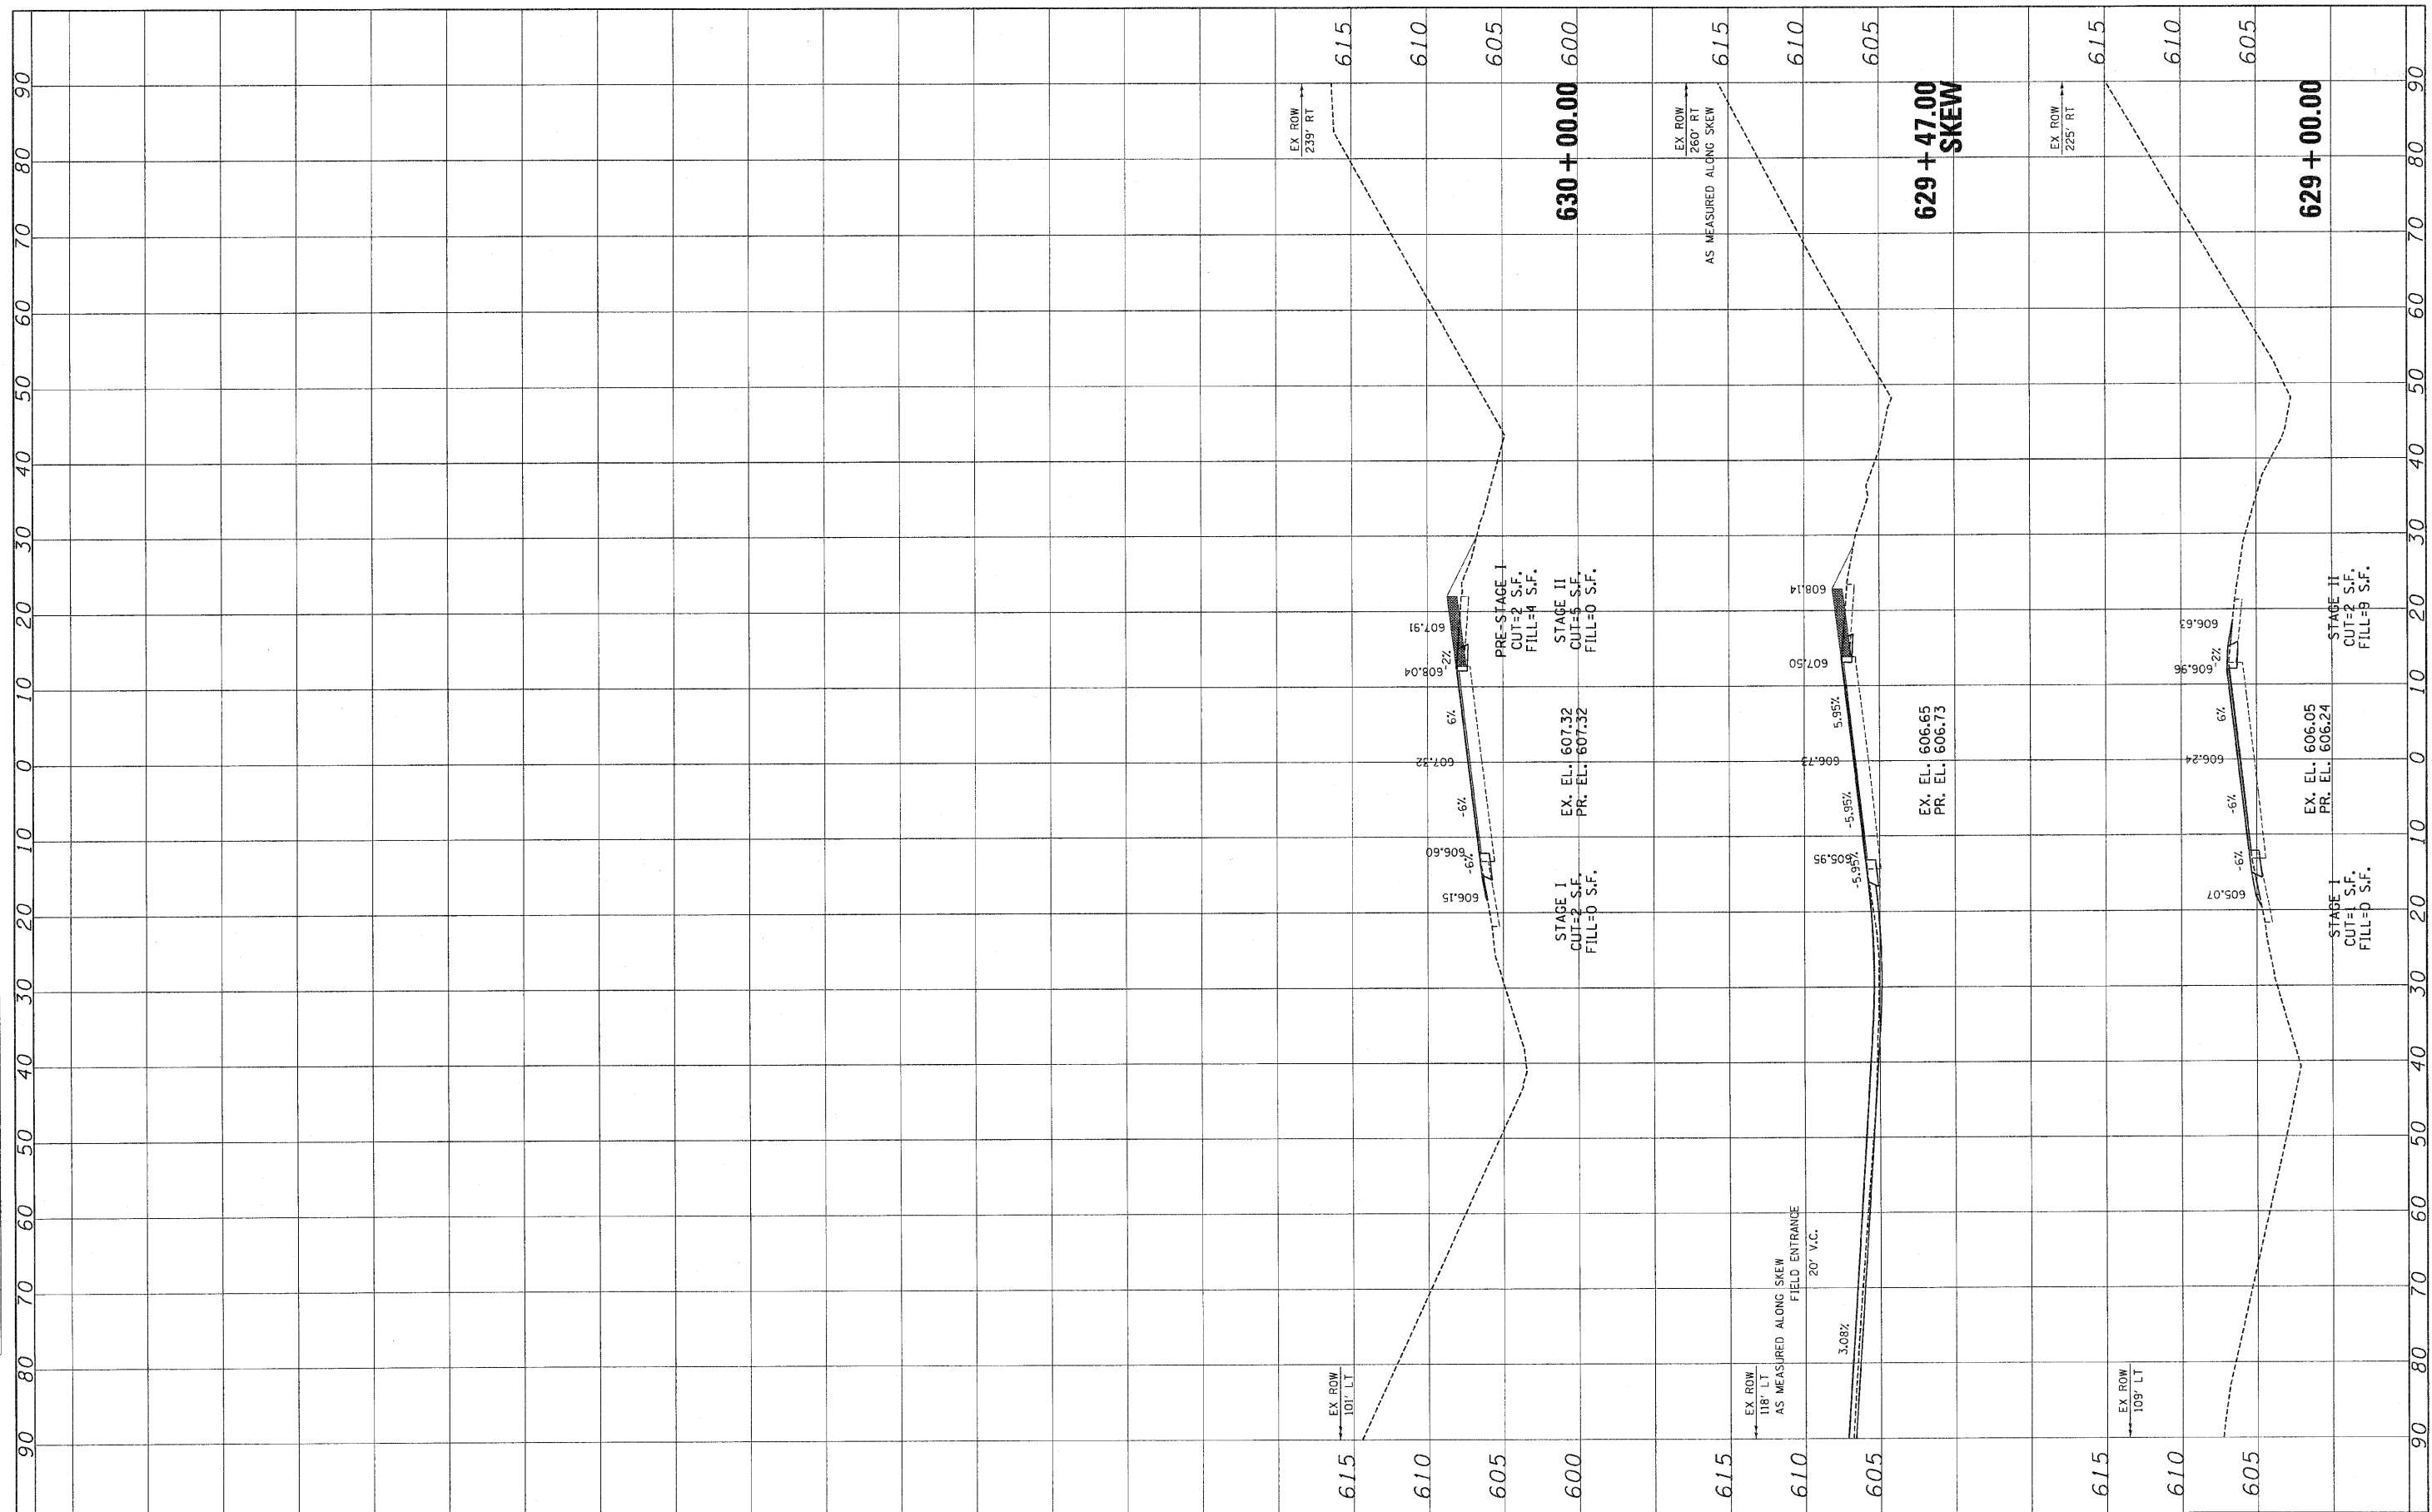

FILE NAME =	USER NAME = #USER#	DESIGNED - SPF	REVISED -	STATE OF ILLINOIS DEPARTMENT OF TRANSPORTATION	CROSS SECTIONS		F.A.P. RTE. 68	SECTION (102) BR-1	COUNTY LIVINGSTON	TOTAL SHEETS 58	SHEET NO. 58	
#FILE#		DRAWN - AJP	REVISED -		SCALE:	SHEET NO. 01 OF 03 SHEETS	STA. 629+00.00 TO STA. 630+00.00	CONTRACT NO. 66822				
		CHECKED - JMS	REVISED -		ILLINOIS FED. AID PROJECT							
		DATE - 06/05/10	REVISED -									