


EXISTING TYPICAL CROSS SECTION

F.A.P. 317 (US 24)

STA 468+65.00 TO STA 469+76.00

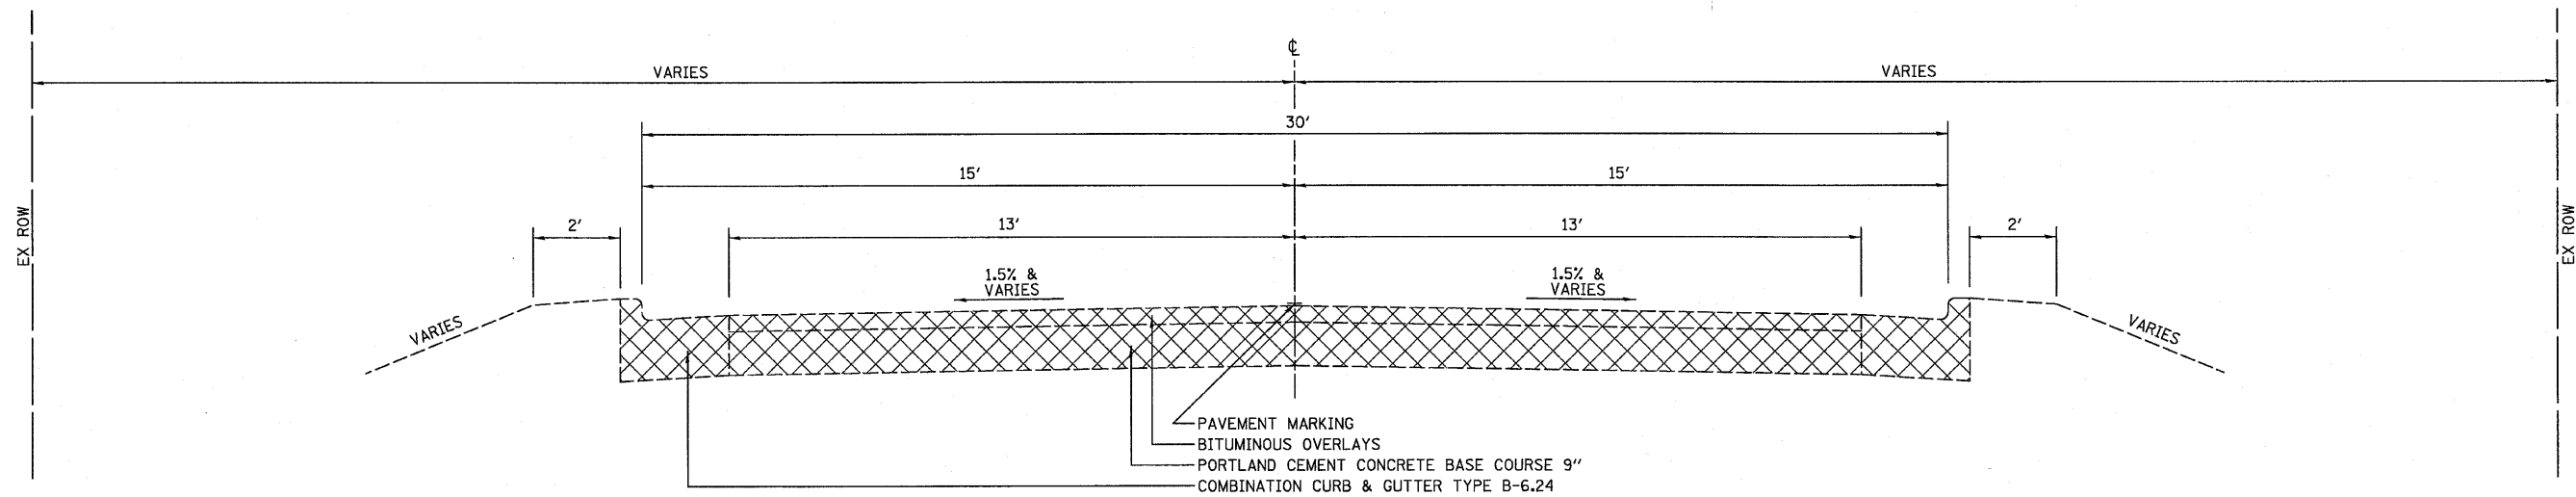

EXISTING TYPICAL CROSS SECTION

F.A.P. 317 (US 24)

STA 469+76.00 TO STA 472+69.44
STA 475+04.56 TO STA 480+38.00

 PAVEMENT AND COMBINATION CURB AND GUTTER REMOVAL
SEE PLAN & PROFILE SHEET FOR LOCATION

FILE NAME =	USER NAME = #USER#	DESIGNED - JML	REVISED -	STATE OF ILLINOIS DEPARTMENT OF TRANSPORTATION	TYPICAL SECTIONS			F.A.P. RTE.	SECTION	COUNTY	TOTAL SHEETS	SHEET NO.
#FILEL#		DRAWN - JJO	REVISED -		317	(25)BR-2	LIVINGSTON	58	5			
	PLOT SCALE = #SCALE#	CHECKED - MSW	REVISED -					CONTRACT NO. 66823				
	PLOT DATE = #DATE#	DATE - 08/13/10	REVISED -		SCALE:	SHEET NO. OF SHEETS	STA. TO STA.	FED. ROAD DIST. NO. ILLINOIS FED. AID PROJECT				