
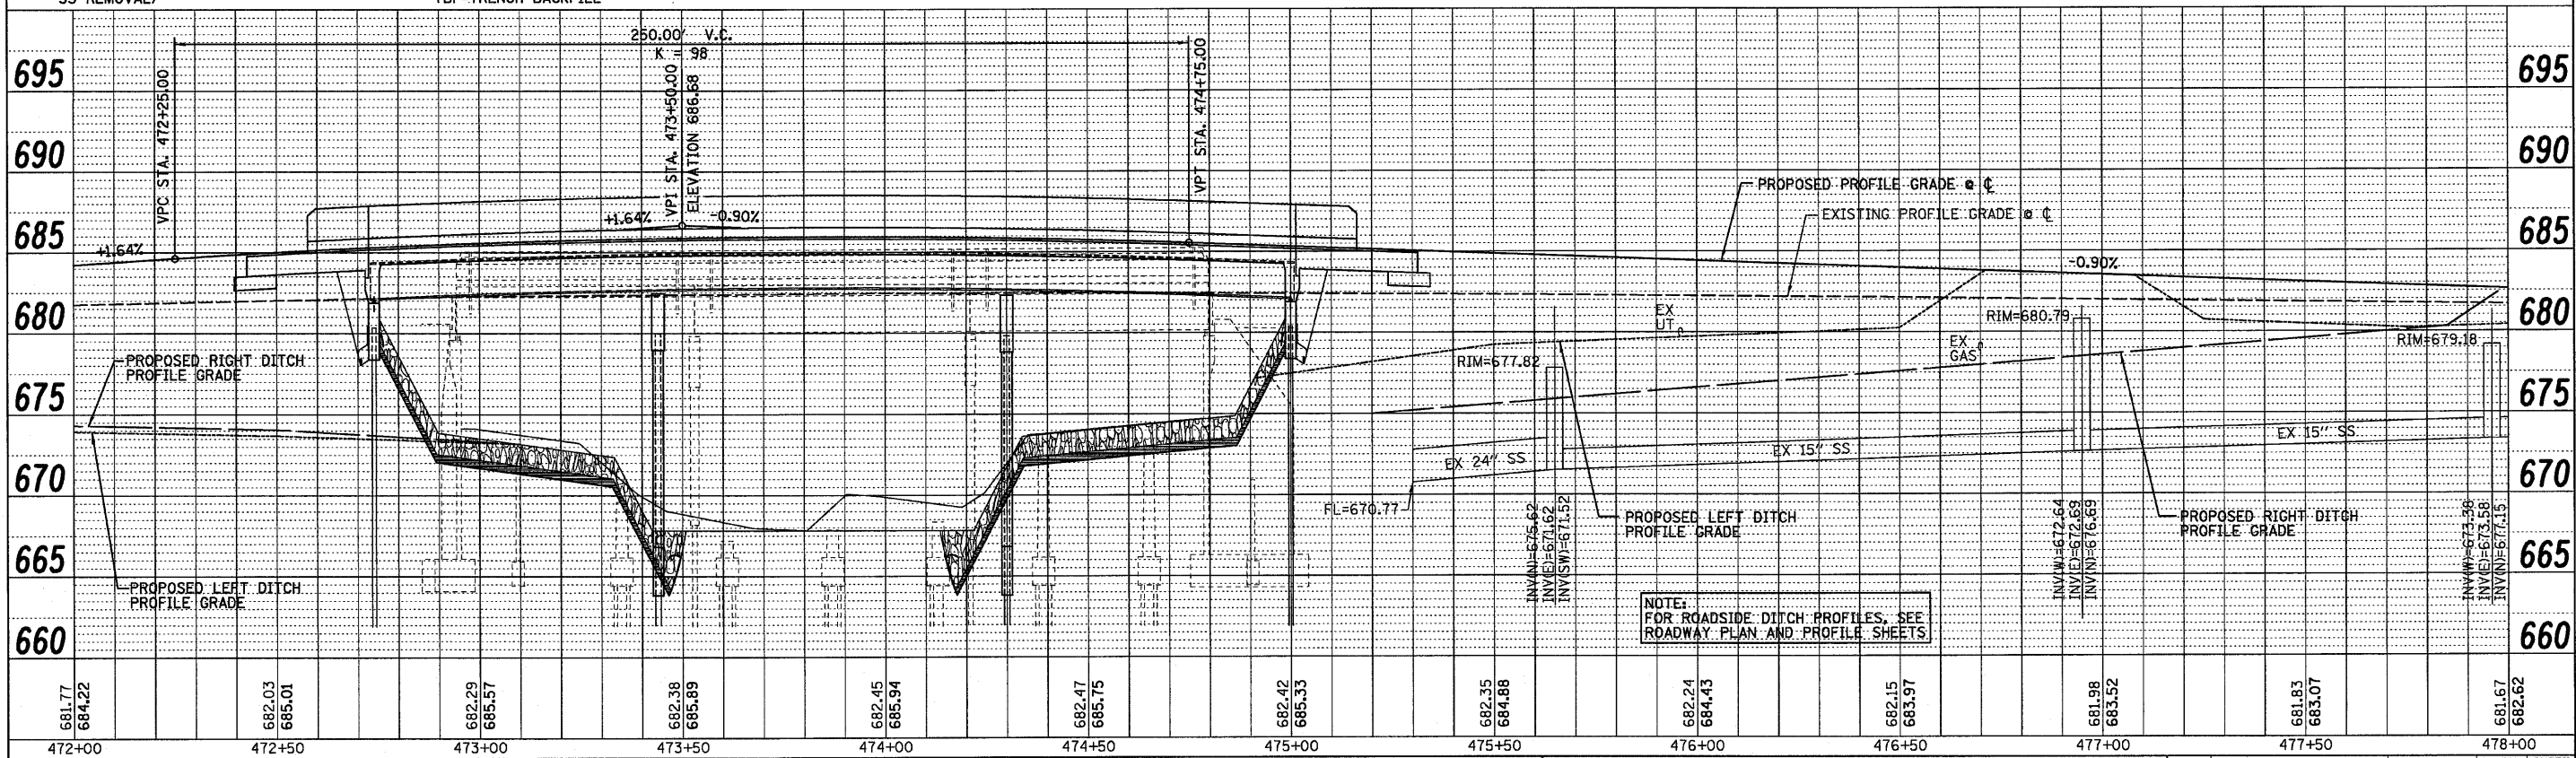


DATE	
BY	
PLAN	
SURVEYED	
ALIGNED	
CHECKED	
NO. OF PAGES	
DATE	
BY	
PLAN	
SURVEYED	
ALIGNED	
CHECKED	
NO. OF PAGES	
DATE	
BY	

DATE	
BY	
PROFILE	
SURVEYED	
ALIGNED	
CHECKED	
NO. OF PAGES	
DATE	
BY	
PROFILE	
SURVEYED	
ALIGNED	
CHECKED	
NO. OF PAGES	
DATE	
BY	

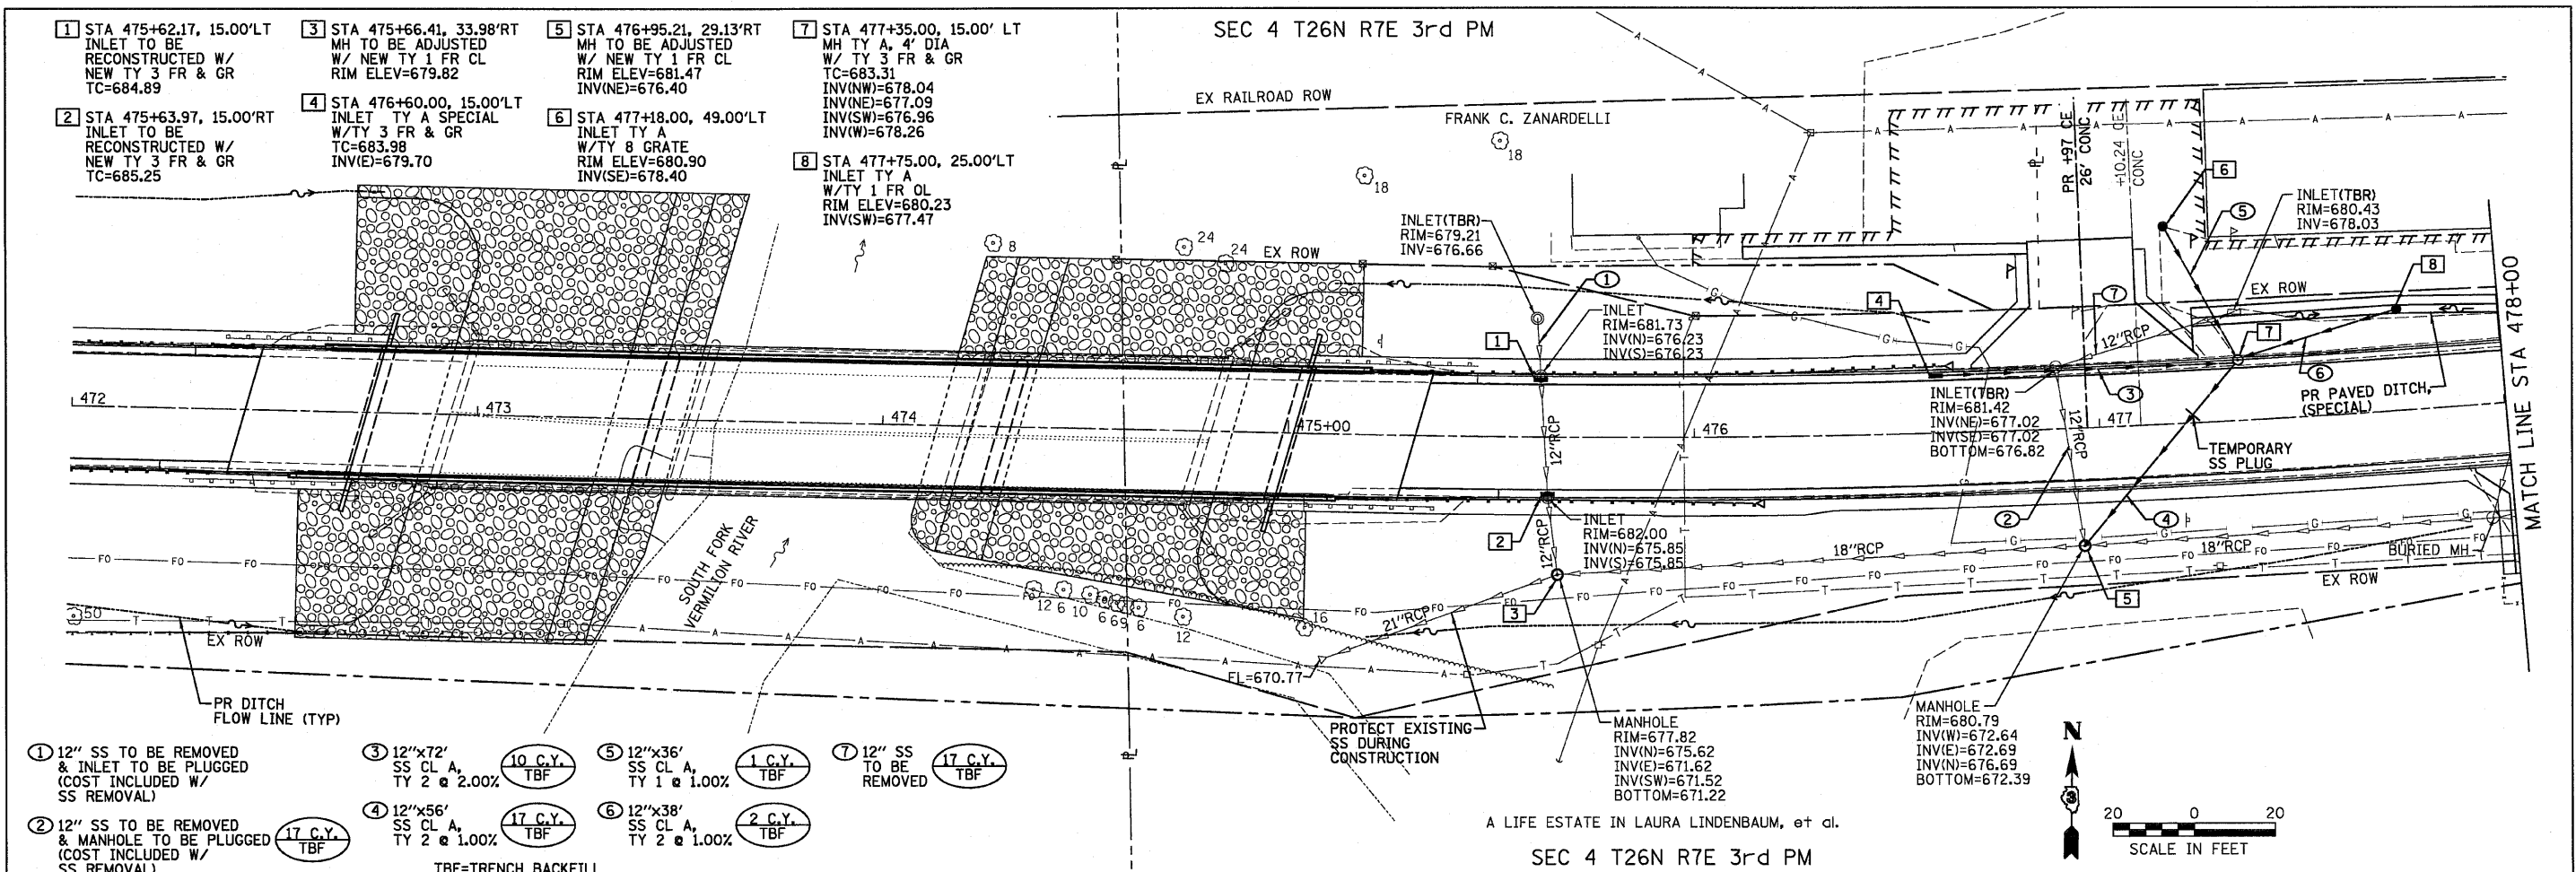

FILE NAME =	USER NAME = #USER#	DESIGNED - JML	REVISED -	F.A.P. RTE. 317	SECTION (25)BR-2	COUNTY LIVINGSTON	TOTAL SHEETS 58	SHEET NO. 15
#FILE#	PLOT SCALE = #SCALE#	DRAWN - JJO	REVISED -	SCALE:	SHEET NO. OF SHEETS	STA. TO STA.	FED. ROAD DIST. NO. (ILLINOIS) FED. AID PROJECT	CONTRACT NO. 66823
	PLOT DATE = #DATE#	CHECKED - JML	REVISED -					
		DATE - 08/13/10	REVISED -					