




STATE OF ILLINOIS
DEPARTMENT OF TRANSPORTATION

Notes:
See Sheet B13 for Sections C-C & D-D and View E-E.
a5(E) and a6(E) bar spacings measured along \varnothing Rdwy.

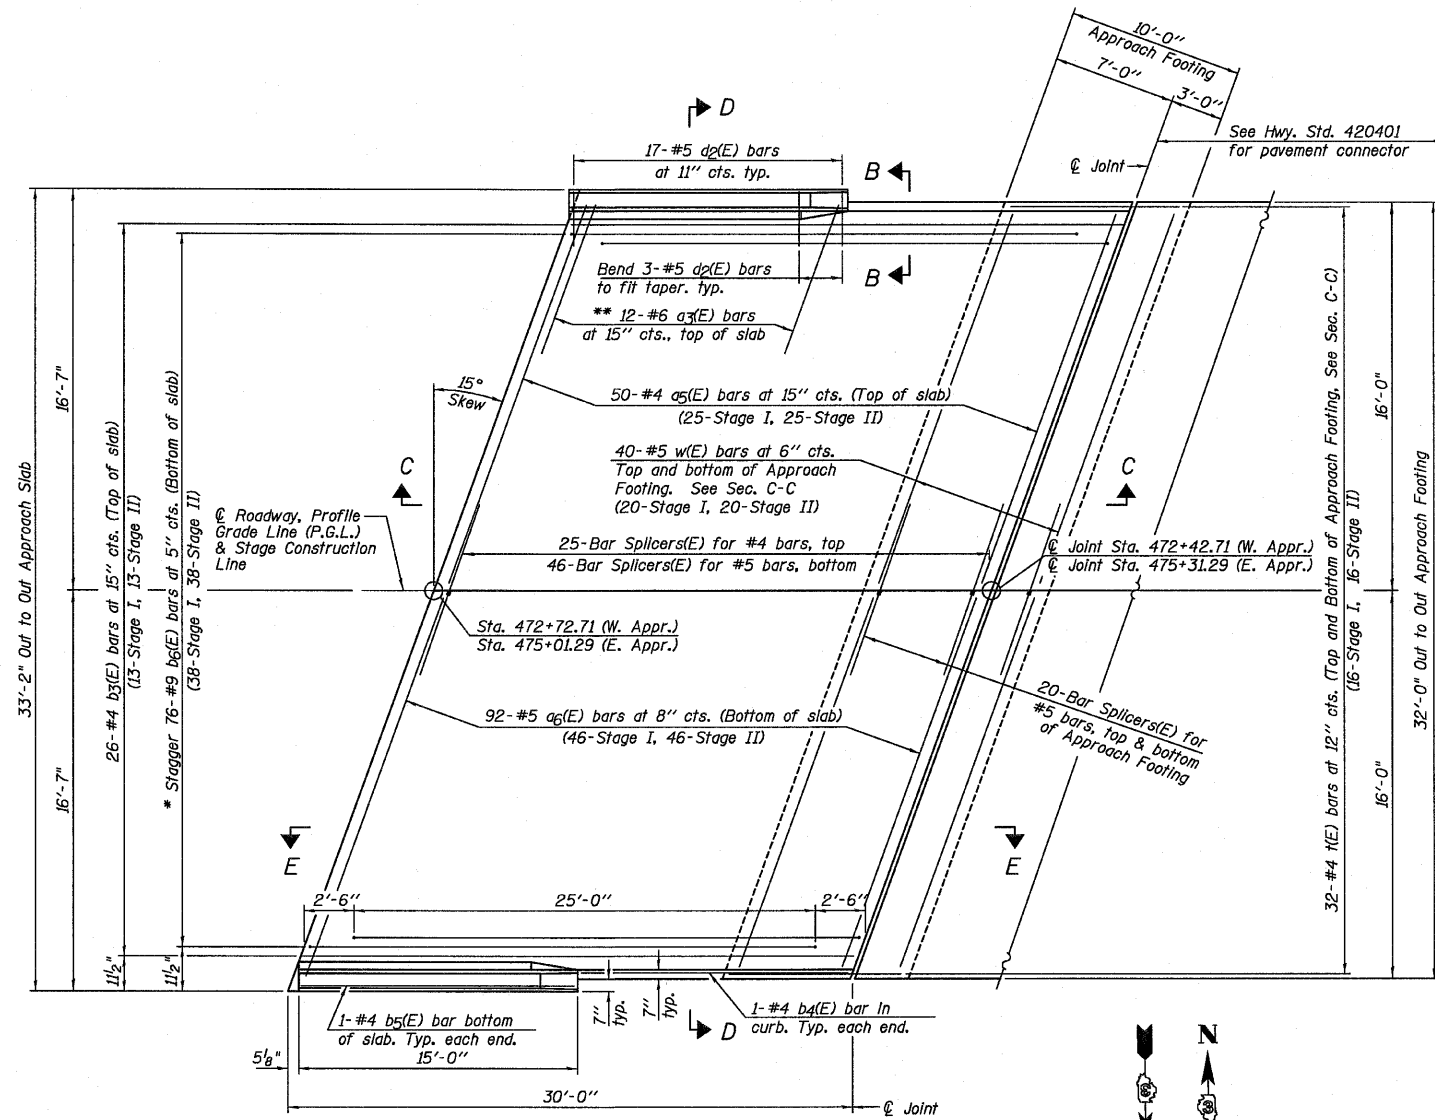


PLAN

* Tilt #9 b6(E) bars as required to maintain clearance.
** Space between a5(E) bars, typ. each parapet.

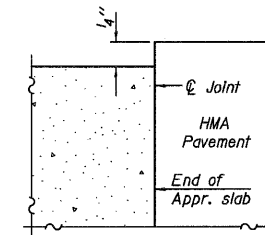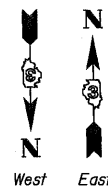

FLEXIBLE PAVEMENT

DETAIL A

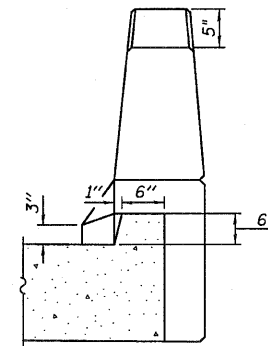

VIEW B-B

DESIGNED	SDH
CHECKED	JML
DRAWN	DJM
CHECKED	MSW

DATE 08/13/10

BRIDGE APPROACH SLAB DETAILS
STRUCTURE NO. 053-0188

Farnsworth GROUP, INC. 2709 McGraw Drive Bloomington, Illinois 61704 309/663-8435, 309/663-1571 fax	SHEET NO. B12	F.A.P. RTE.	SECTION	COUNTY	TOTAL SHEETS	SHEET NO.
	26 SHEETS	317	(25)BR-2	LIVINGSTON	58	35
CONTRACT NO. 66823						
FED. ROAD DIST. NO.		ILLINOIS		FED. AID PROJECT		