


FINAL SURVEY	SURVEYED	BY	DATE
NOTE BOOK	PLOTTED		
AREAS CHECKED	REPLATE		
NO.			

ORIGINAL SURVEY	SURVEYED	BY	DATE
NOTE BOOK	PLOTTED		
AREAS CHECKED	REPLATE		
NO.			

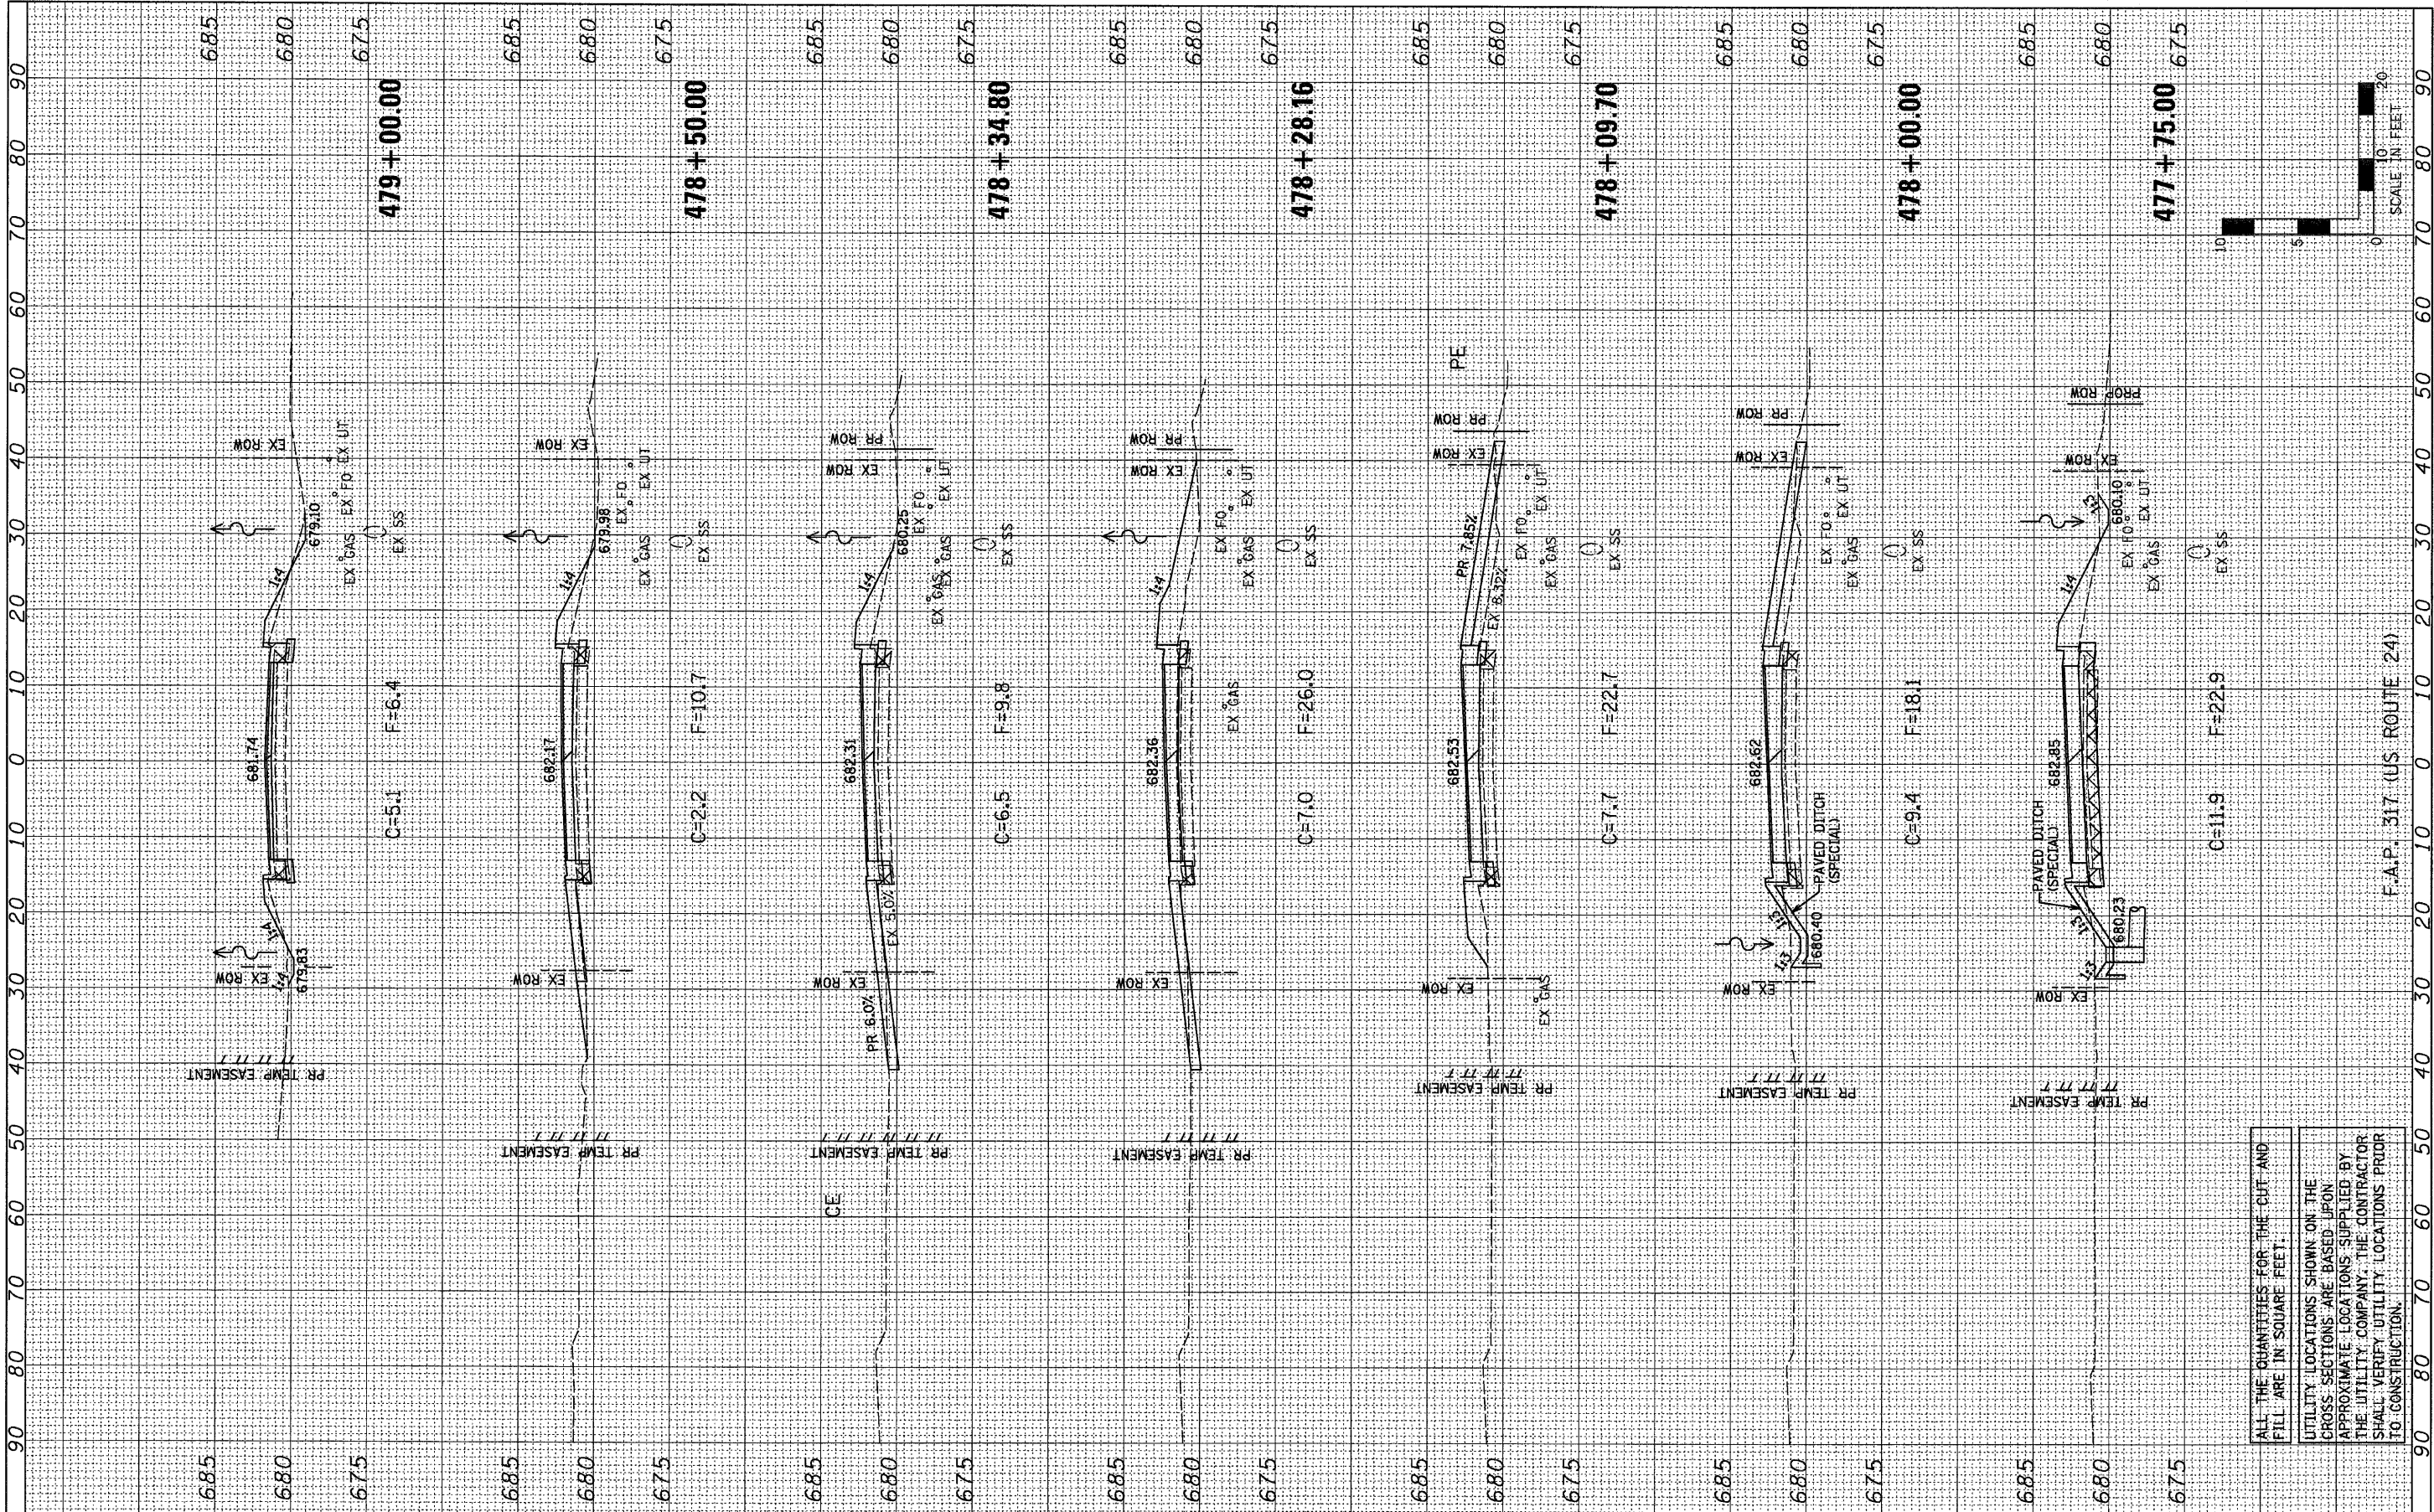

FILE NAME =
#FILE#

USER NAME = #USER#
DESIGNED - JML
DRAWN - JJO
CHECKED - MSW
DATE - 08/13/10

REVISIONS
REVISED -
REVISED -
REVISED -
REVISED -

**STATE OF ILLINOIS
DEPARTMENT OF TRANSPORTATION**

SCALE: 1"=10'
SHEET NO. OF SHEETS STA. 477+75.00 TO STA. 479+00.00

CROSS SECTIONS

F.A.P. RTE.	SECTION	COUNTY	TOTAL SHEETS	SHEET NO.
317	(25)BR-2	LIVINGSTON	58	57
FED. ROAD DIST. NO.	ILLINOIS FED. AID PROJECT	CONTRACT NO. 66823		

ALL THE QUANTITIES FOR THE CUT AND FILL ARE IN SQUARE FEET.
UTILITY LOCATIONS SHOWN ON THE CROSS SECTIONS ARE BASED UPON APPROXIMATE LOCATIONS SUPPLIED BY THE UTILITY COMPANY. THE CONTRACTOR SHALL VERIFY UTILITY LOCATIONS PRIOR TO CONSTRUCTION.