


PAVEMENT MARKING				
	TEMPORARY PAVEMENT MARKING - LINE 4"	TEMPORARY PAVEMENT MARKING - LINE 24"	SHORT TERM PAVEMENT MARKING	WORK ZONE PAVEMENT MARKING REMOVAL
LOCATION	FOOT	FOOT	FOOT	SQ FT
STAGE I	835	26	--	--
STAGE II	835	--	--	557
STA. 145+81 TO STA. 152+70	--	--	180	72
--	--	--	--	--
TOTAL	1670	26	180	629

SEE SHEET 8 FOR ADDITIONAL SCHEDULES OF QUANTITIES

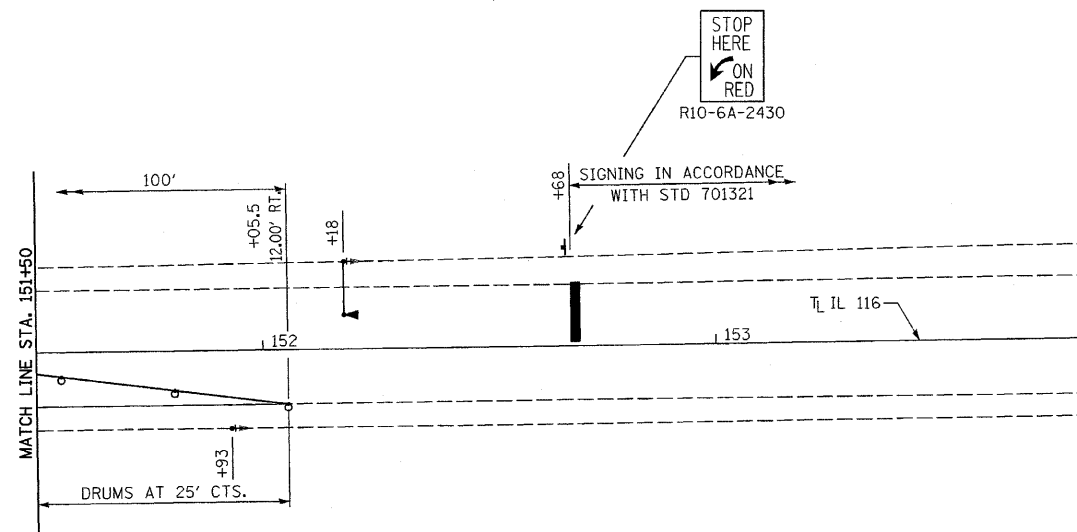

LEGEND	
	SIGN
	MICROWAVE DETECTOR
	IMPACT ATTENUATOR
	TEMPORARY TRAFFIC SIGNAL WITH BACKPLATE
	DRUM WITH STEADY BURNING LIGHT
	TEMPORARY CONCRETE BARRIER WITH CRYSTAL BIDIRECTIONAL BARRIER WALL MARKERS AT 25' CTS. SEE STANDARDS 704001 & 635011
	DOUBLE VERTICAL PANELS AT 25' CTS. SEE STANDARD 701321
	WORK AREA

FILE NAME = D366870-SHT-STAGING2.DGN

USER NAME = ---
 DESIGNED - JKC
 DRAWN - LAG
 CHECKED - JKC
 DATE - 04/10
 REVISED - ---
 REVISED - ---
 REVISED - ---
 REVISED - ---

**STATE OF ILLINOIS
 DEPARTMENT OF TRANSPORTATION**

STAGE II TRAFFIC CONTROL

SCALE: 1"=20' SHEET NO. ___ OF ___ SHEETS STA. 145+00 TO STA. 154+00

F.A.P. RTE.	SECTION	COUNTY	TOTAL SHEETS	SHEET NO.
681	(115)I	LIVINGSTON	20	9
				CONTRACT NO. 66870
ILLINOIS FED. AID PROJECT				