


EXISTING TYPICAL CROSS SECTION

F.A.P. 681 (IL116)

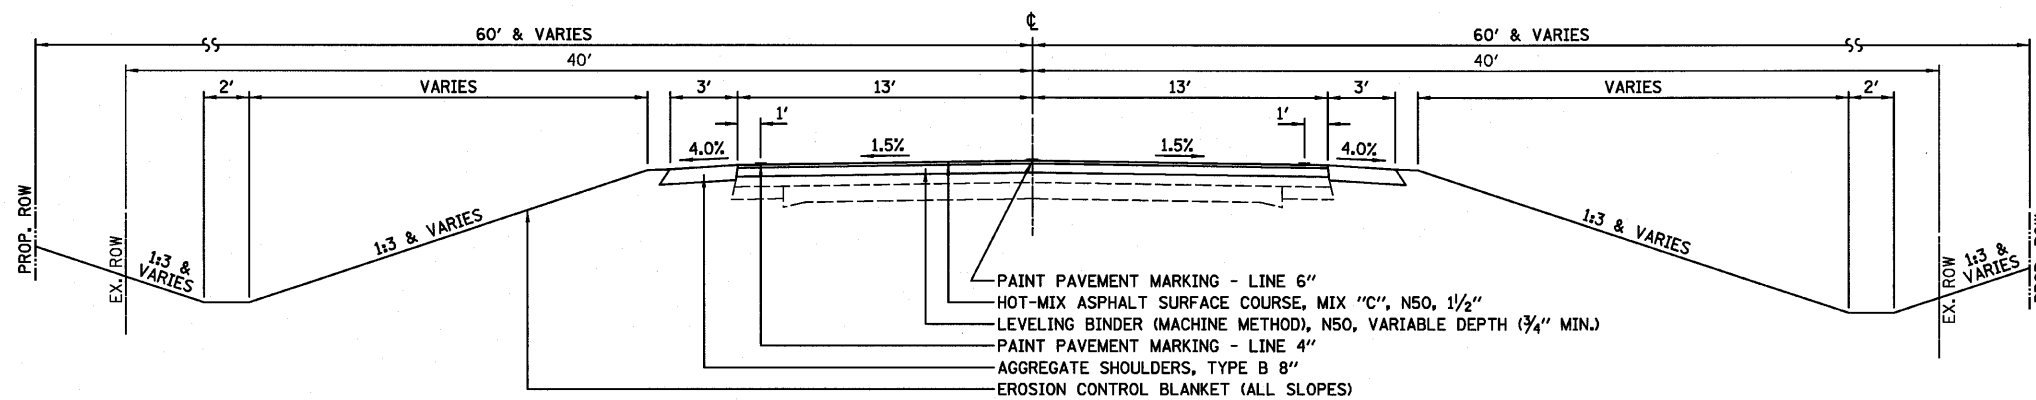


PROPOSED TYPICAL CROSS SECTION

F.A.P. 681 (IL116)

STA 171+50.00 TO STA 173+65.00
STA 175+57.00 TO STA 177+50.00

SEE STATE STANDARD 420401 BRIDGE
APPROACH PAVEMENT CONNECTOR

STA 173+65.00 TO STA 173+77.61
STA 175+44.45 TO STA 175+57.00

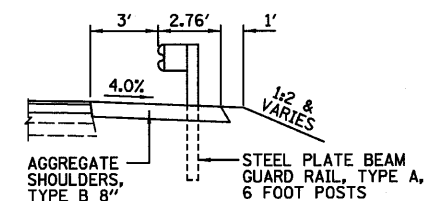

DETAIL AT GUARDRAIL

STA 172+52.21 RT TO STA 173+39.71 RT
STA 175+82.25 LT TO STA 176+69.75 LT

FILE NAME =	USER NAME = #USER#	DESIGNED - JML	REVISED -	STATE OF ILLINOIS DEPARTMENT OF TRANSPORTATION	TYPICAL SECTIONS			F.A.P. RTE. 681	SECTION *	COUNTY FORD/IROQUOIS	TOTAL SHEETS 146	SHEET NO. 12
#FILE#		DRAWN - DJM	REVISED -					SN 027-0098		CONTRACT NO. 66880		
		CHECKED - MSW	REVISED -					FED. ROAD DIST. NO. ILLINOIS FED. AID PROJECT				
		DATE - 08/04/10	REVISED -		SCALE:	SHEET NO. OF SHEETS	STA. TO STA.					