
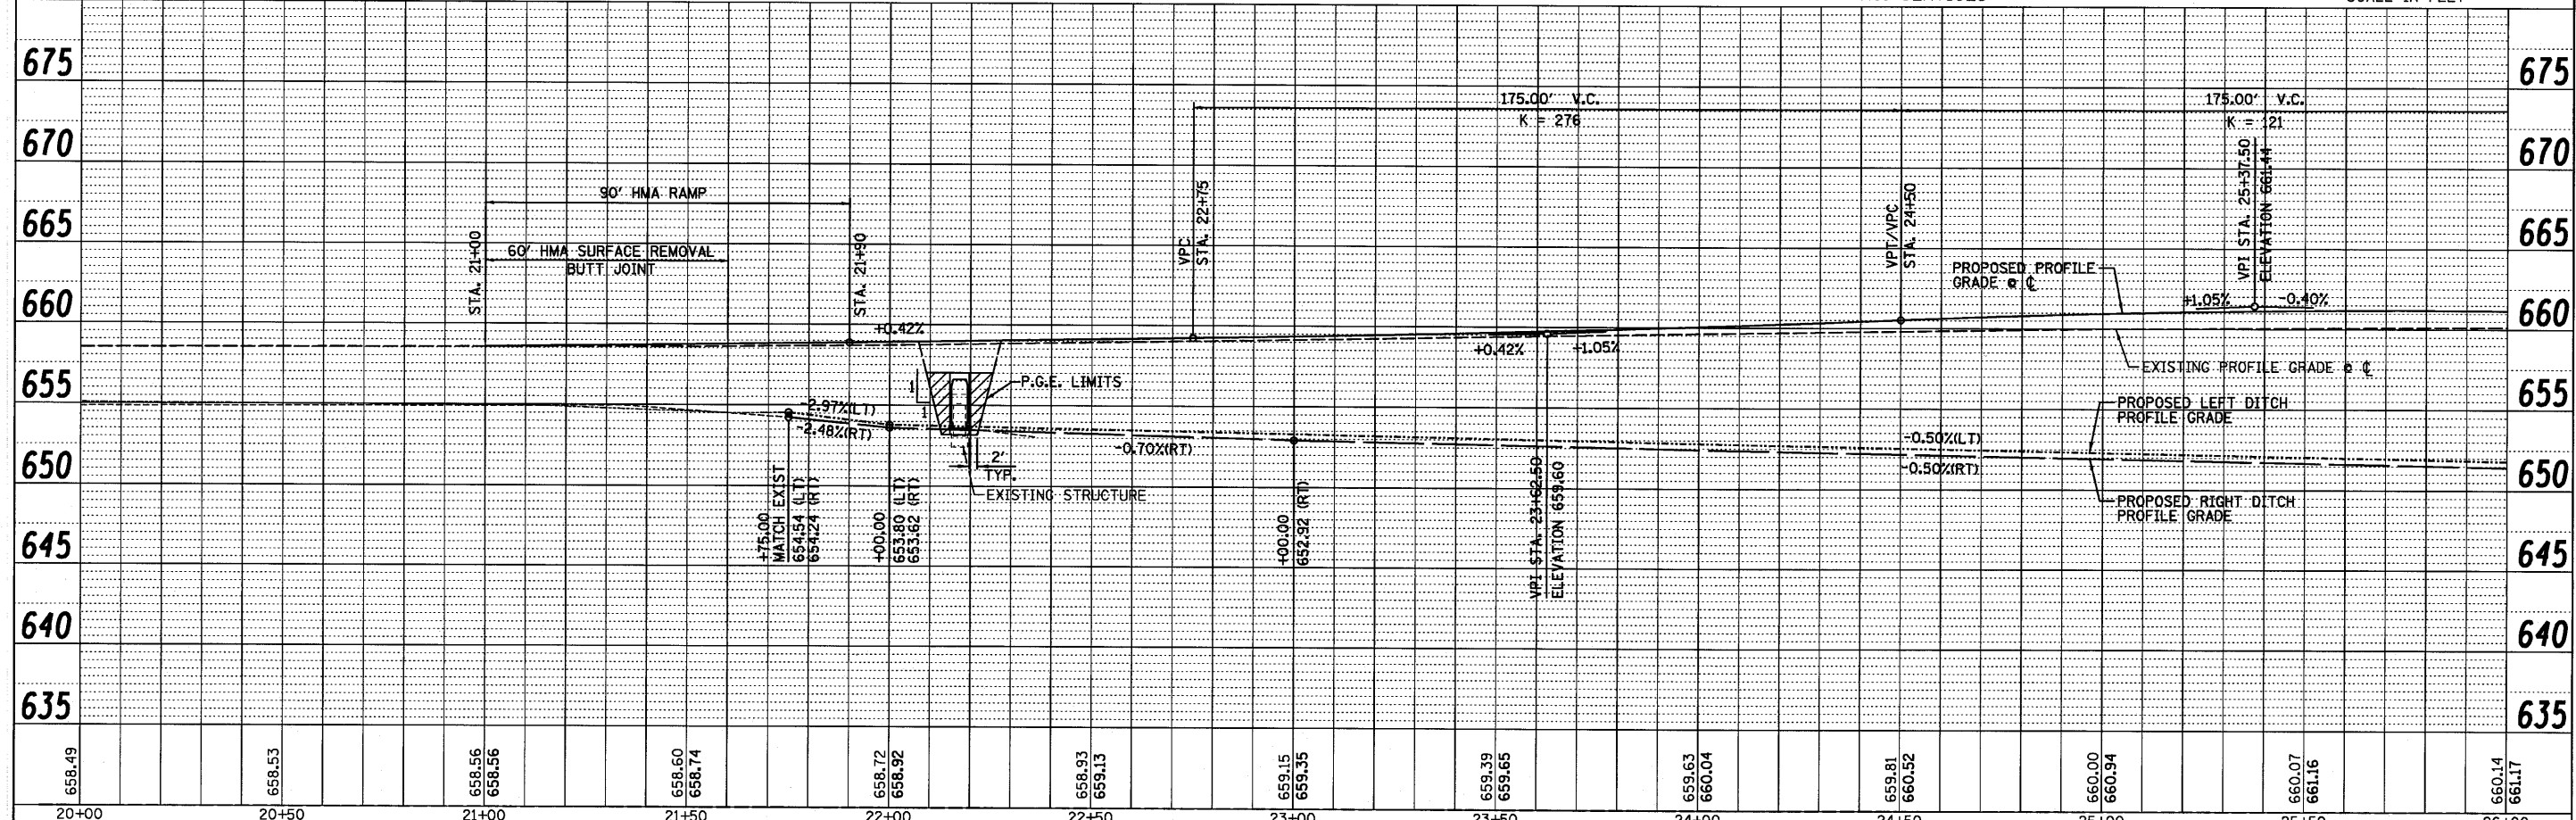


HMA SURFACE REMOVAL BUTT JOINT  
 PAVEMENT REMOVAL

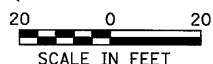

658.49	658.53	658.56 658.56	658.60 658.74	658.72 658.92	658.93 659.13	659.15 659.35	659.39 659.65	659.63 660.04	659.81 660.52	660.00 660.94	660.07 661.16	660.14 661.17
20+00	20+50	21+00	21+50	22+00	22+50	23+00	23+50	24+00	24+50	25+00	25+50	26+00

FILE NAME = #FILEL#  
 USER NAME = #USER#  
 PLOT SCALE = #SCALE#  
 PLOT DATE = #DATE#

DESIGNED - JJO  
 DRAWN - JJO  
 CHECKED - MSW  
 DATE - 08/04/10

REVISED -  
 REVISED -  
 REVISED -  
 REVISED -

STATE OF ILLINOIS  
DEPARTMENT OF TRANSPORTATION

IL ROUTE 116  
PLAN & PROFILE

SCALE: SHEET NO. OF SHEETS STA. TO STA.

F.A.P. SECTION COUNTY TOTAL SHEETS SHEET NO.  
 681 \* FORD/IROQUOIS 146 27  
 S.N. 027-2018 CONTRACT NO. 66880  
 FED. ROAD DIST. NO. ILLINOIS FED. AID PROJECT  
 \* 116 BR/I116 BR, (BR-2)BR, I & BR-3J