



SEC 23 T28N R9E 3rd PM  
02-02-23-200-001  
SANDRA GUNTHER

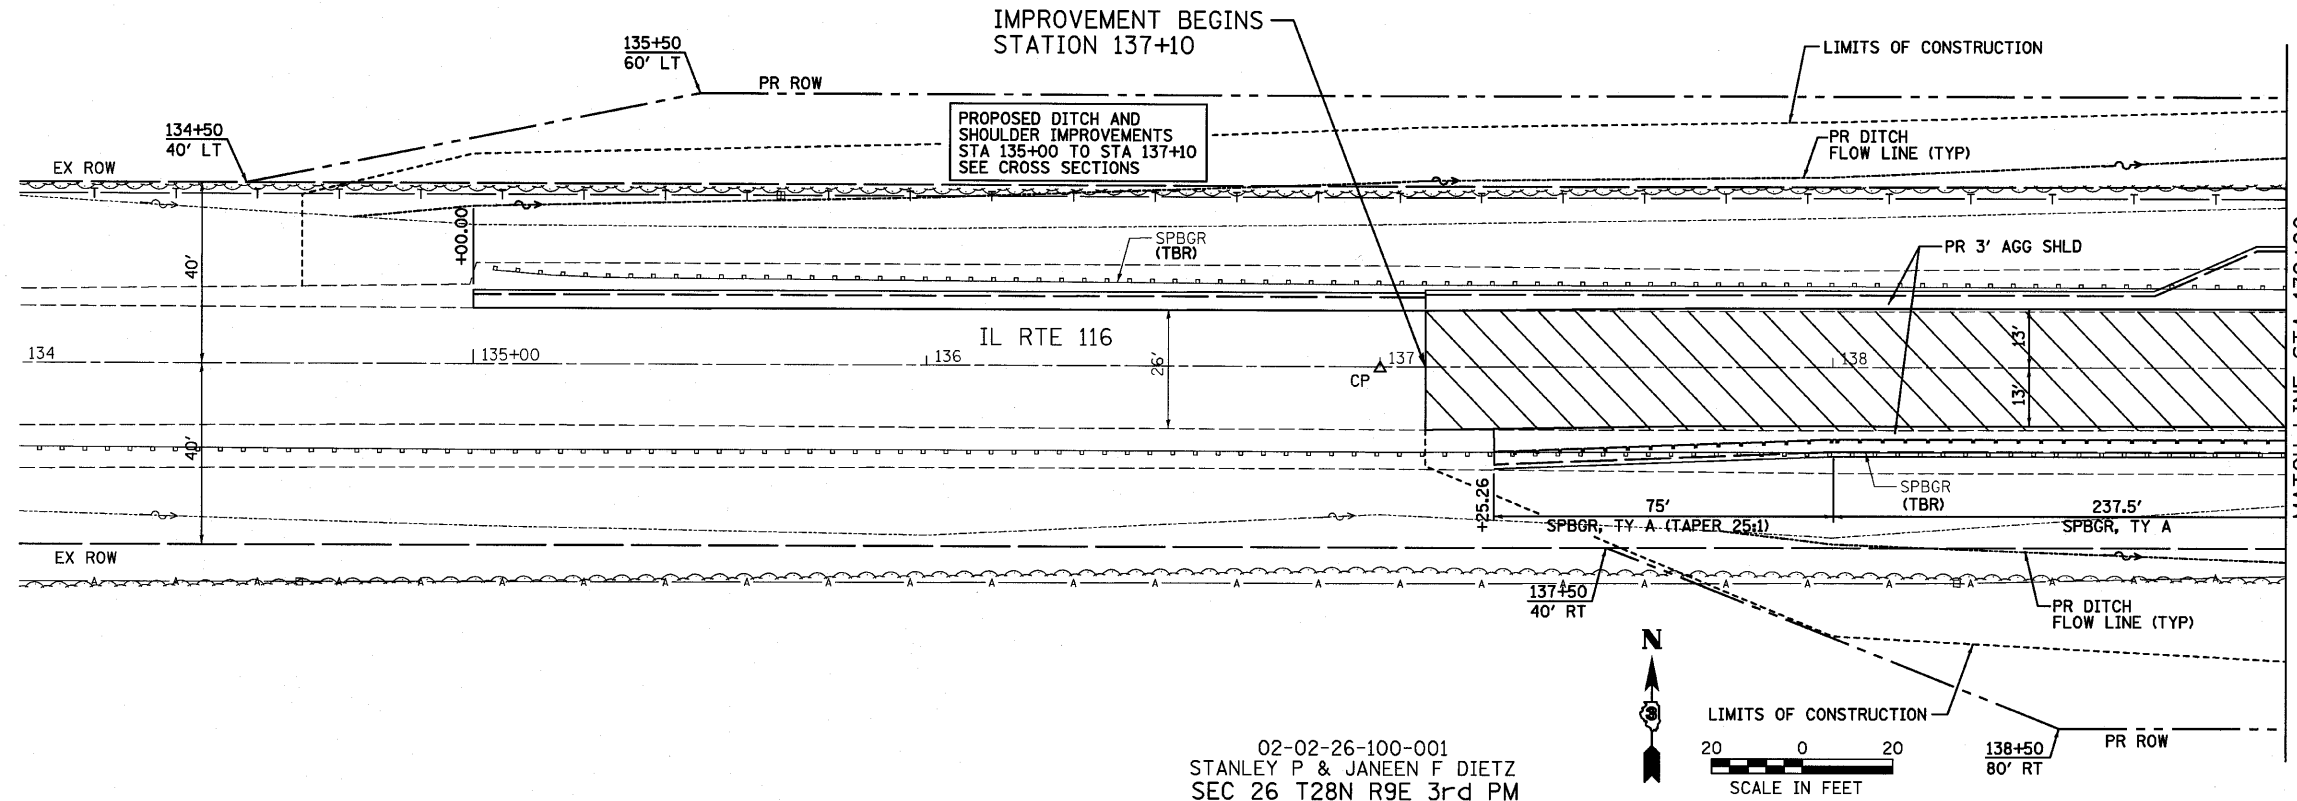

02-02-26-100-001  
STANLEY P & JANEEN F DIETZ  
SEC 26 T28N R9E 3rd PM

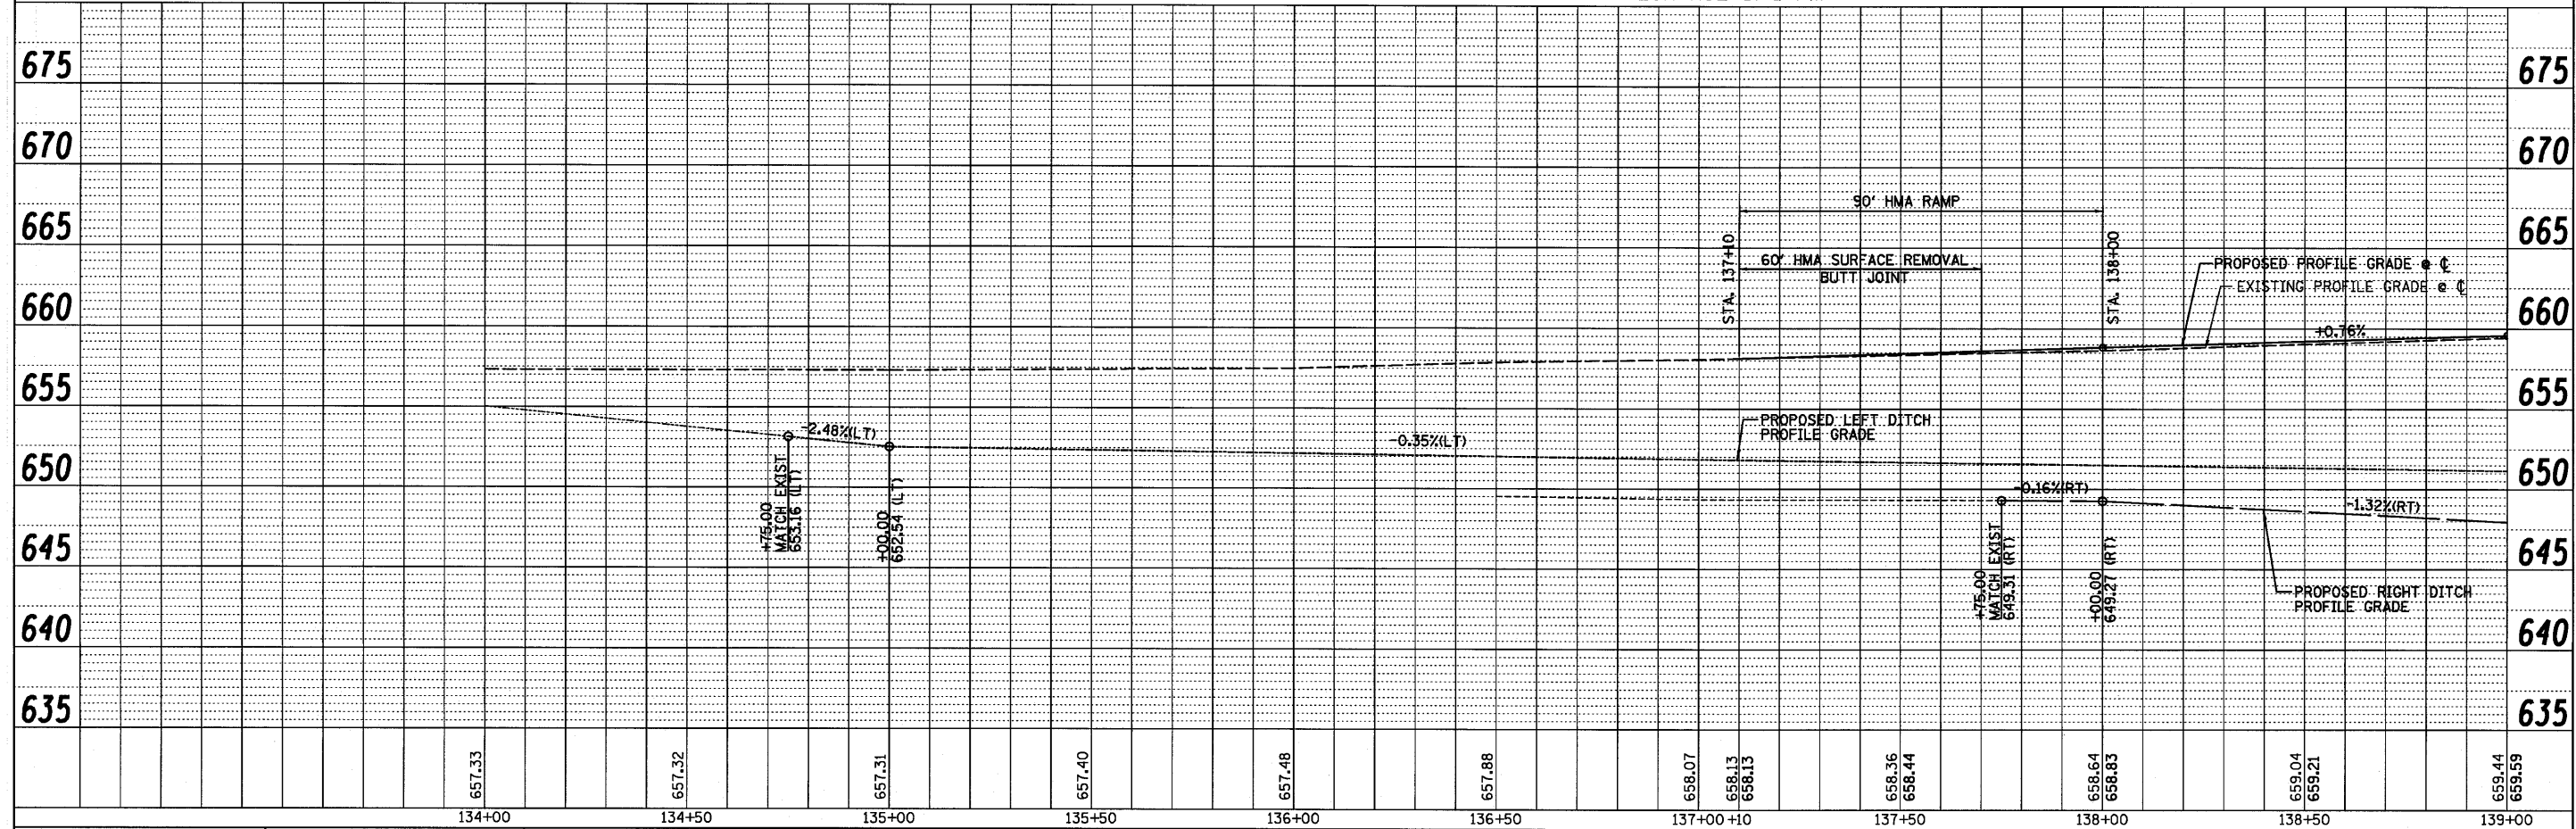

FILE NAME =	USER NAME = #USER#	DESIGNED - JUO	REVISED -	F.A.P. RTE. 681	SECTION *	COUNTY FORD/IROQUOIS	TOTAL SHEETS 146	SHEET NO. 31
#FILE#		DRAWN - JUO	REVISED -	S.N. 027-0100	CONTRACT NO. 66880			
		CHECKED - MSW	REVISED -	ILLINOIS FED. AID PROJECT				
		DATE - 08/04/10	REVISED -	* 116 BR/E116 BR, (BR-2)BR, I & BR-3J				

STATE OF ILLINOIS  
DEPARTMENT OF TRANSPORTATION

IL ROUTE 116  
PLAN & PROFILE

FARNSWORTH GROUP, INC.

CONSULTING ENGINEERS - 2709 MCGRAW DRIVE BLOOMINGTON, ILLINOIS 61704 (309) 663-8435 / (309) 663-1571 FAX

SCALE: SHEET NO. OF SHEETS STA. TO STA. 24-8271

DATE	BY
REVISIONS	
ALIGNMENT CHECKED	
PLANNING CHECKED	
NOTE BOOK NO.	
CADD FILE NAME	

DATE	BY
REVISIONS	
GRADES CHECKED	
STRUCTURE NOTATIONS CHECKED	
NOTE BOOK NO.	