


STATE OF ILLINOIS  
DEPARTMENT OF TRANSPORTATION

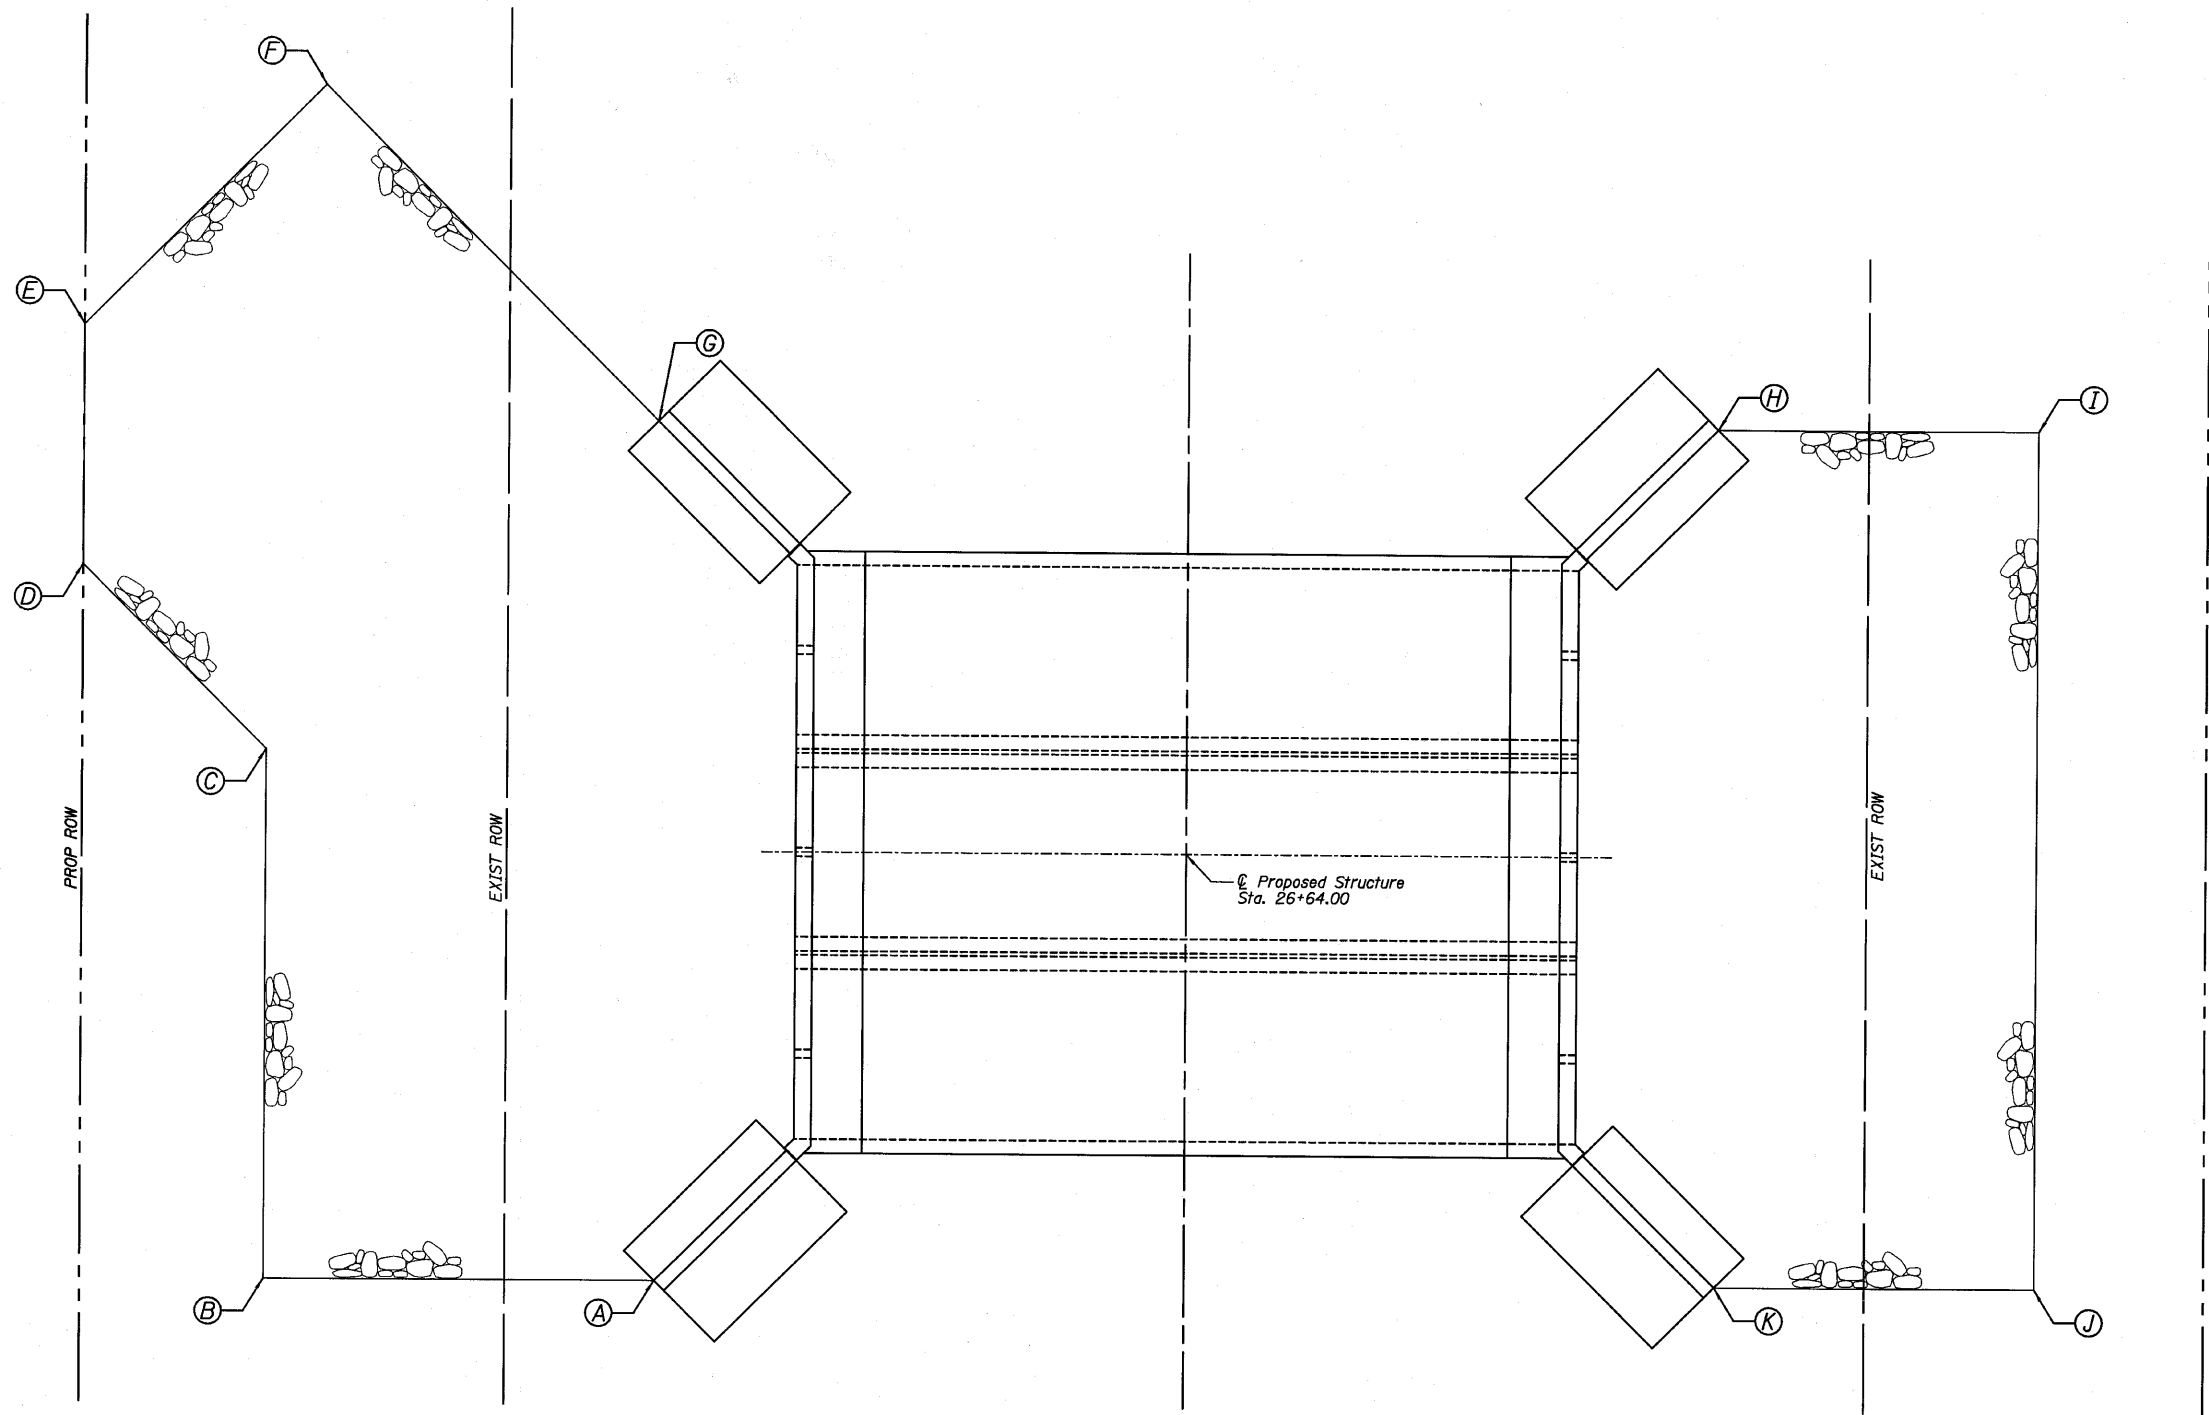

STONE RIPRAP LAYOUT PLAN



STONE RIPRAP LOCATION

Location	Station	Offset
A	26+39	31' LT.
B	26+39	54' LT.
C	26+70	54' LT.
D	26+81	65' LT.
E	26+95	65' LT.
F	27+09	51' LT.
G	26+89	31' LT.
H	26+89	31' RT.
I	26+89	50' RT.
J	26+39	50' RT.
K	26+39	31' RT.

Note: Stations and offsets for the Stone Riprap, Class A4 are from the roadway centerline.

DESIGNED	SDH
CHECKED	JML
DRAWN	JWK/DJM
CHECKED	MSW

DATE 08/04/10

STONE RIPRAP LAYOUT PLAN  
STRUCTURE NO. 027-2018

<p>Farnsworth GROUP, INC. 2709 McGraw Drive Bloomington, Illinois 61704 309/663-8435, 309/663-1571 fax</p>	SHEET NO. B2	F.A.P. RTE.	SECTION	COUNTY	TOTAL SHEETS	SHEET NO.
	8 SHEETS	681	*	FORD/IROQUOIS	146	49
		FED. ROAD DIST. NO.		ILLINOIS	FED. AID PROJECT	
				CONTRACT NO. 66880		

\* 116 BR/[116 BR. (BR-2)BR. I BR-3]

24-8271