


STATE OF ILLINOIS  
DEPARTMENT OF TRANSPORTATION

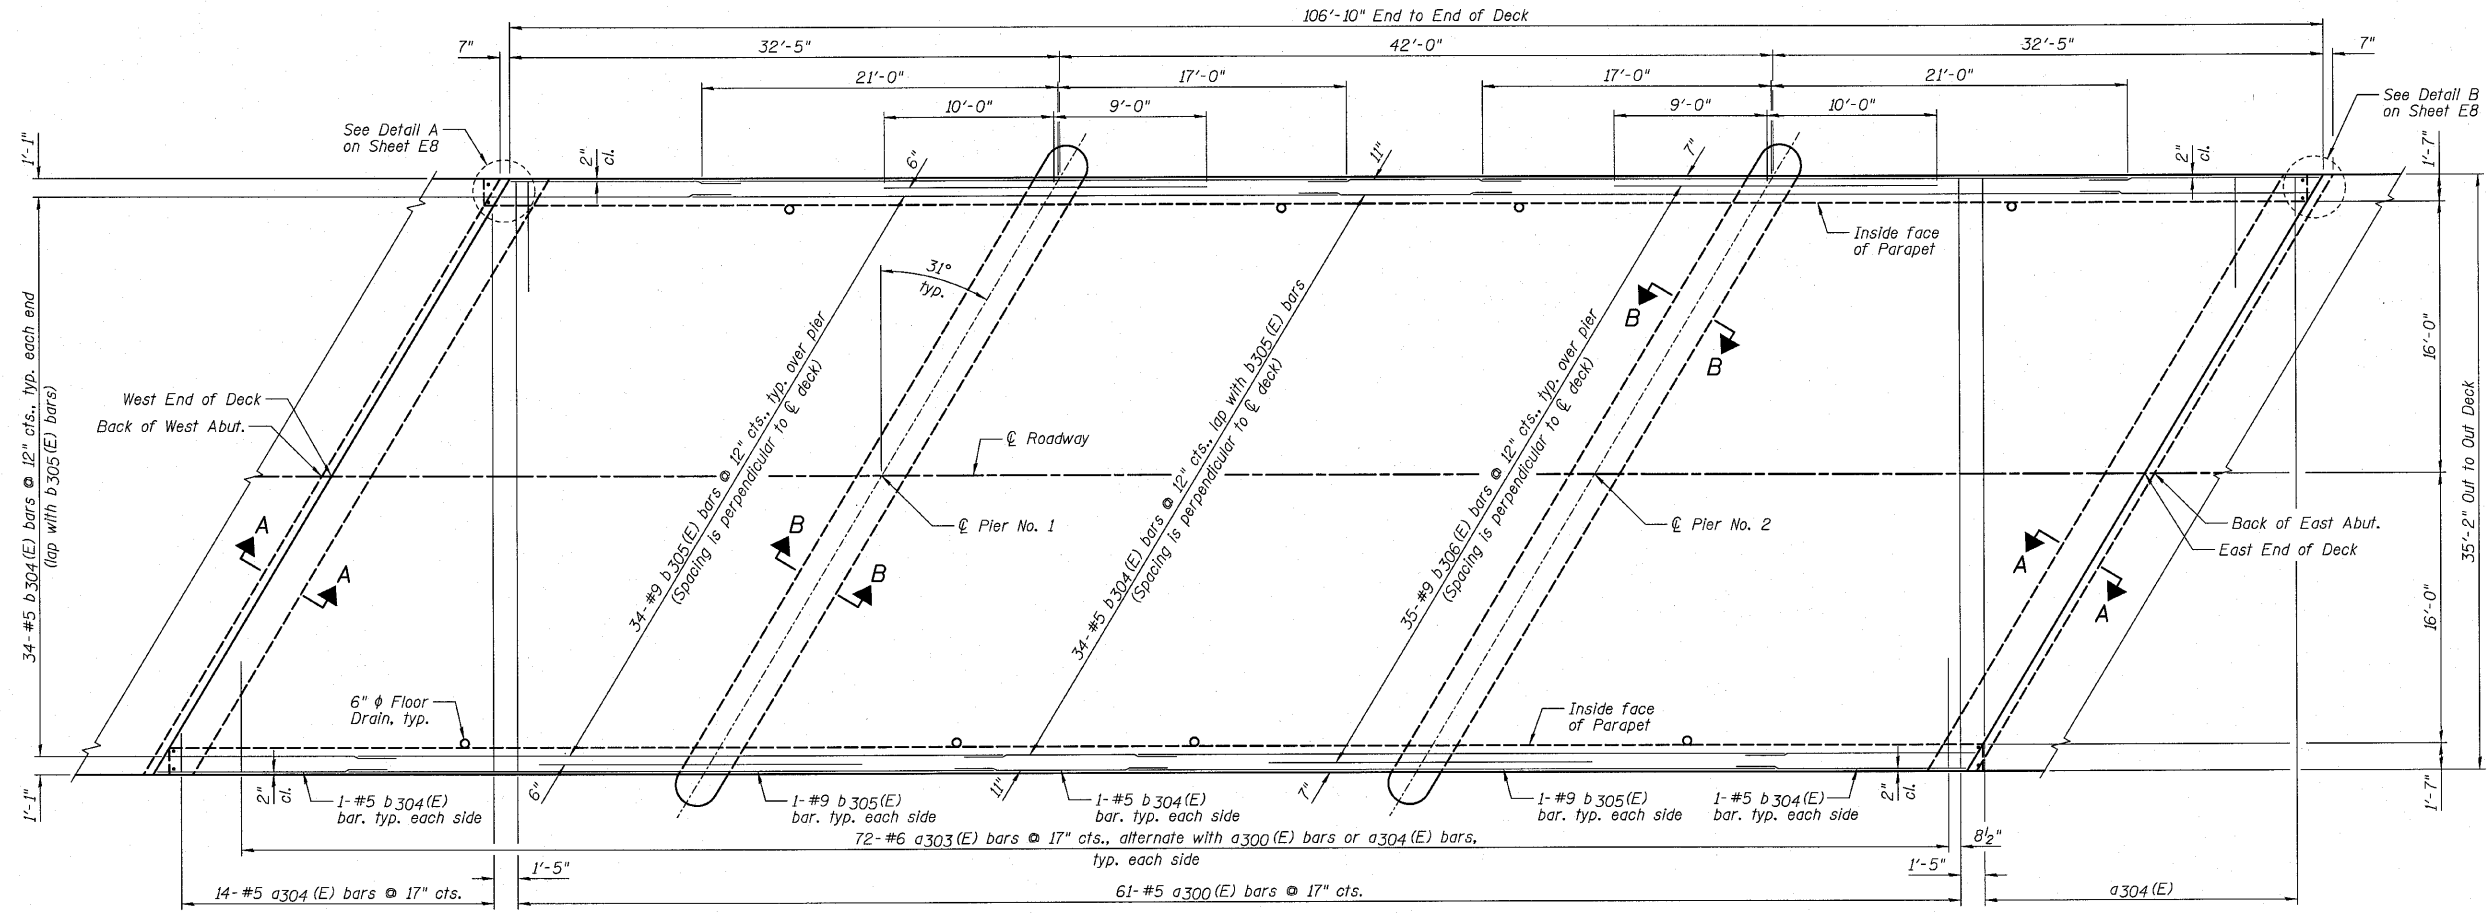

TOP OF SLAB PLAN



BAR LAP  
#5 - 2'-3"

NOTES:

- 1.) See Sheet E8 for Superstructure Details and Bill of Material.
- 2.) See Sheet E7 for Sections A-A and B-B.
- 3.) See Sheet E8 for Floor Drain details.
- 4.) Order a304(E) bars full length. Cut according to Bar Cutting Diagram on Sheet E8. Use remainder of bars in opposite end of deck.

DESIGNED	SDH
CHECKED	JML
DRAWN	JWK/DJM
CHECKED	MSW

DATE 08/04/10

SUPERSTRUCTURE DECK  
STRUCTURE NO. 027-0098

<p>FARNSWORTH GROUP, INC. 2709 McGraw Drive Bloomington, Illinois 61704 309/663-8435, 309/663-1571 fax</p>	SHEET NO. E6	F.A.P. RTE.	SECTION	COUNTY	TOTAL SHEETS	SHEET NO.
	18 SHEETS	681	*	FORD/IROQUOIS	146	91
				CONTRACT NO. 66880		
		FED. ROAD DIST. NO.	ILLINOIS	FED. AID PROJECT		

\* 116 BR/[116 BR, (BR-2)BR, I & BR-3]

24-8271