


ORIGINAL SURVEY PLOTTED AREAS CHECKED
 SURVEYED PLOTTED AREAS CHECKED
 NOTE BOOK NO. _____
 BY _____ DATE _____

FINAL SURVEY PLOTTED AREAS CHECKED
 SURVEYED PLOTTED AREAS CHECKED
 NOTE BOOK NO. _____
 BY _____ DATE _____

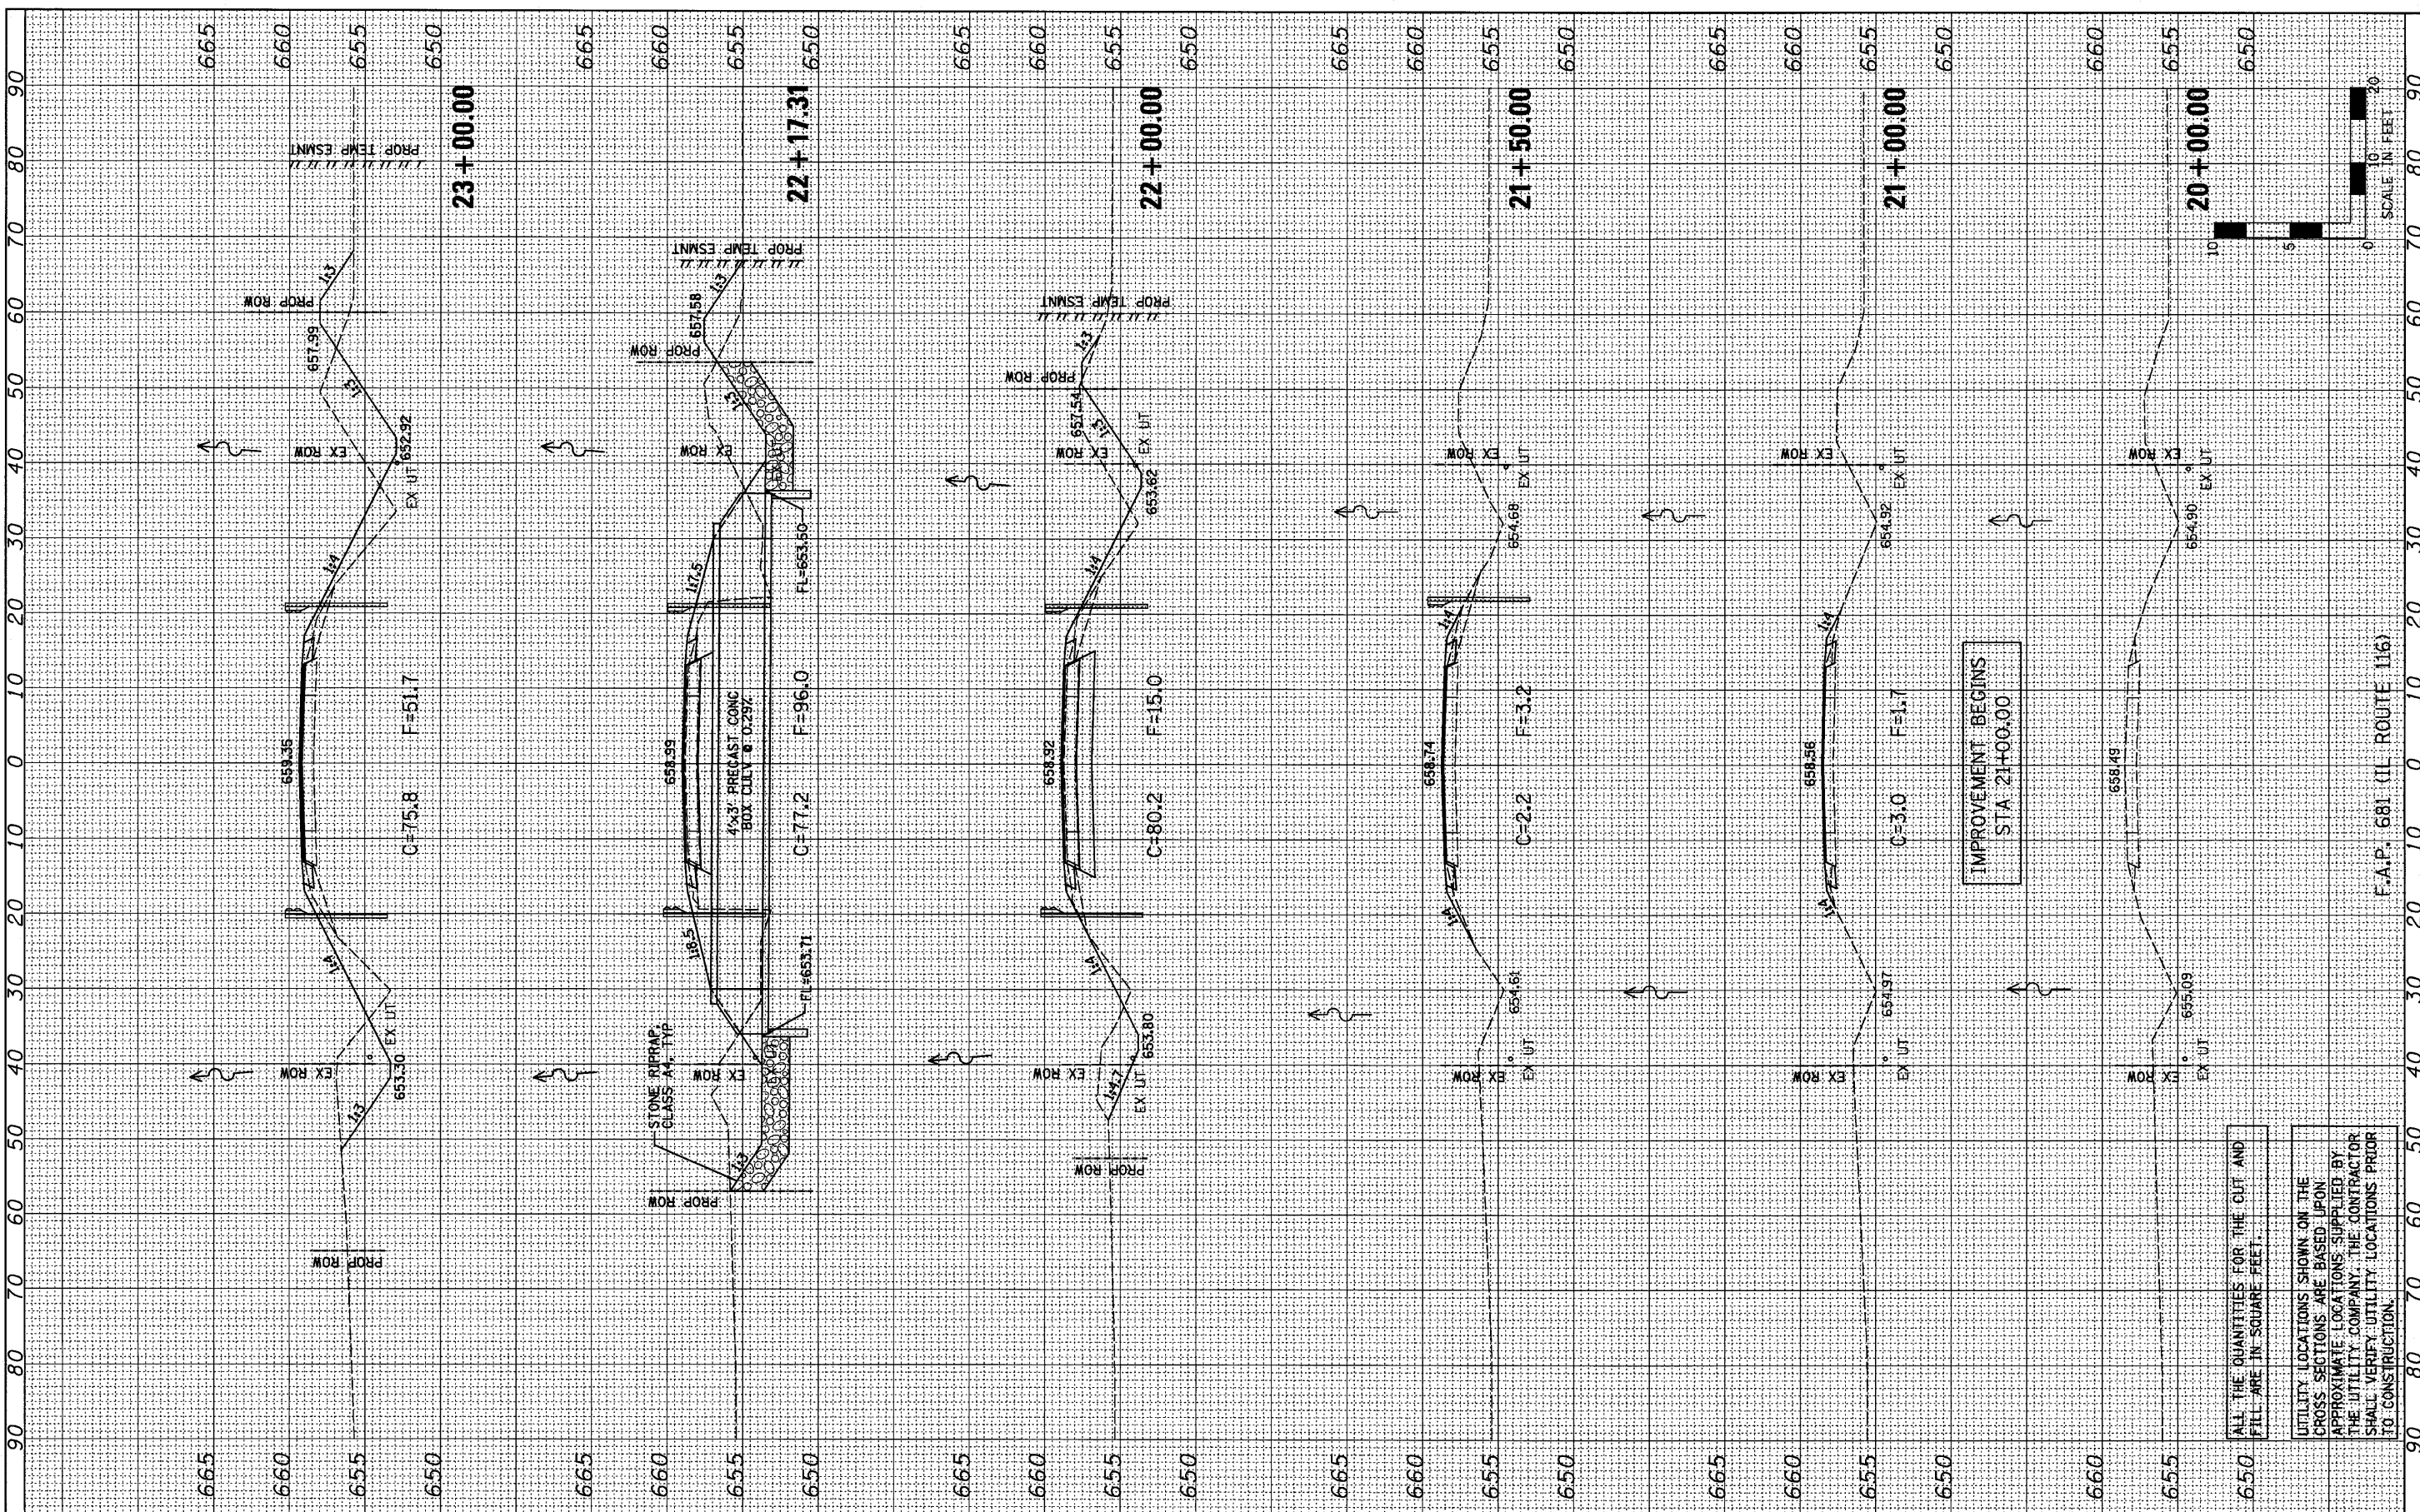

FILE NAME =	USER NAME = *USER*	DESIGNED - JML	REVISED -	STATE OF ILLINOIS DEPARTMENT OF TRANSPORTATION	CROSS SECTIONS	F.A.P. RTE. 681	SECTION *	COUNTY FORD/TROQUAIS	TOTAL SHEETS 146	SHEET NO. 123	
*FILE#	PLOT SCALE = *SCALE*	CHECKED - MSW	REVISED -			S.N. 027-2018		CONTRACT NO. 66880			
	PLOT DATE = *DATE*	DATE - 08/04/10	REVISED -			SCALE: 1"=10'		SHEET NO. OF SHEETS STA. 20+00.00 TO STA. 23+00.00		FED. ROAD DIST. NO. (ILLINOIS) FED. AID PROJECT	
						F.A.P. 681 (IL ROUTE 116)		* 116 BR/116 BR, (BR-2)BR, I & BR-3J		24-8271	