
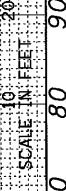


FINAL SURVEY	SURVEYED	DATE
NOTE BOOK	PLOTTED	
NO.	DATE	
	AREAS CHECKED	

ORIGINAL SURVEY	SURVEYED	DATE
NOTE BOOK	PLOTTED	
NO.	DATE	
	AREAS CHECKED	

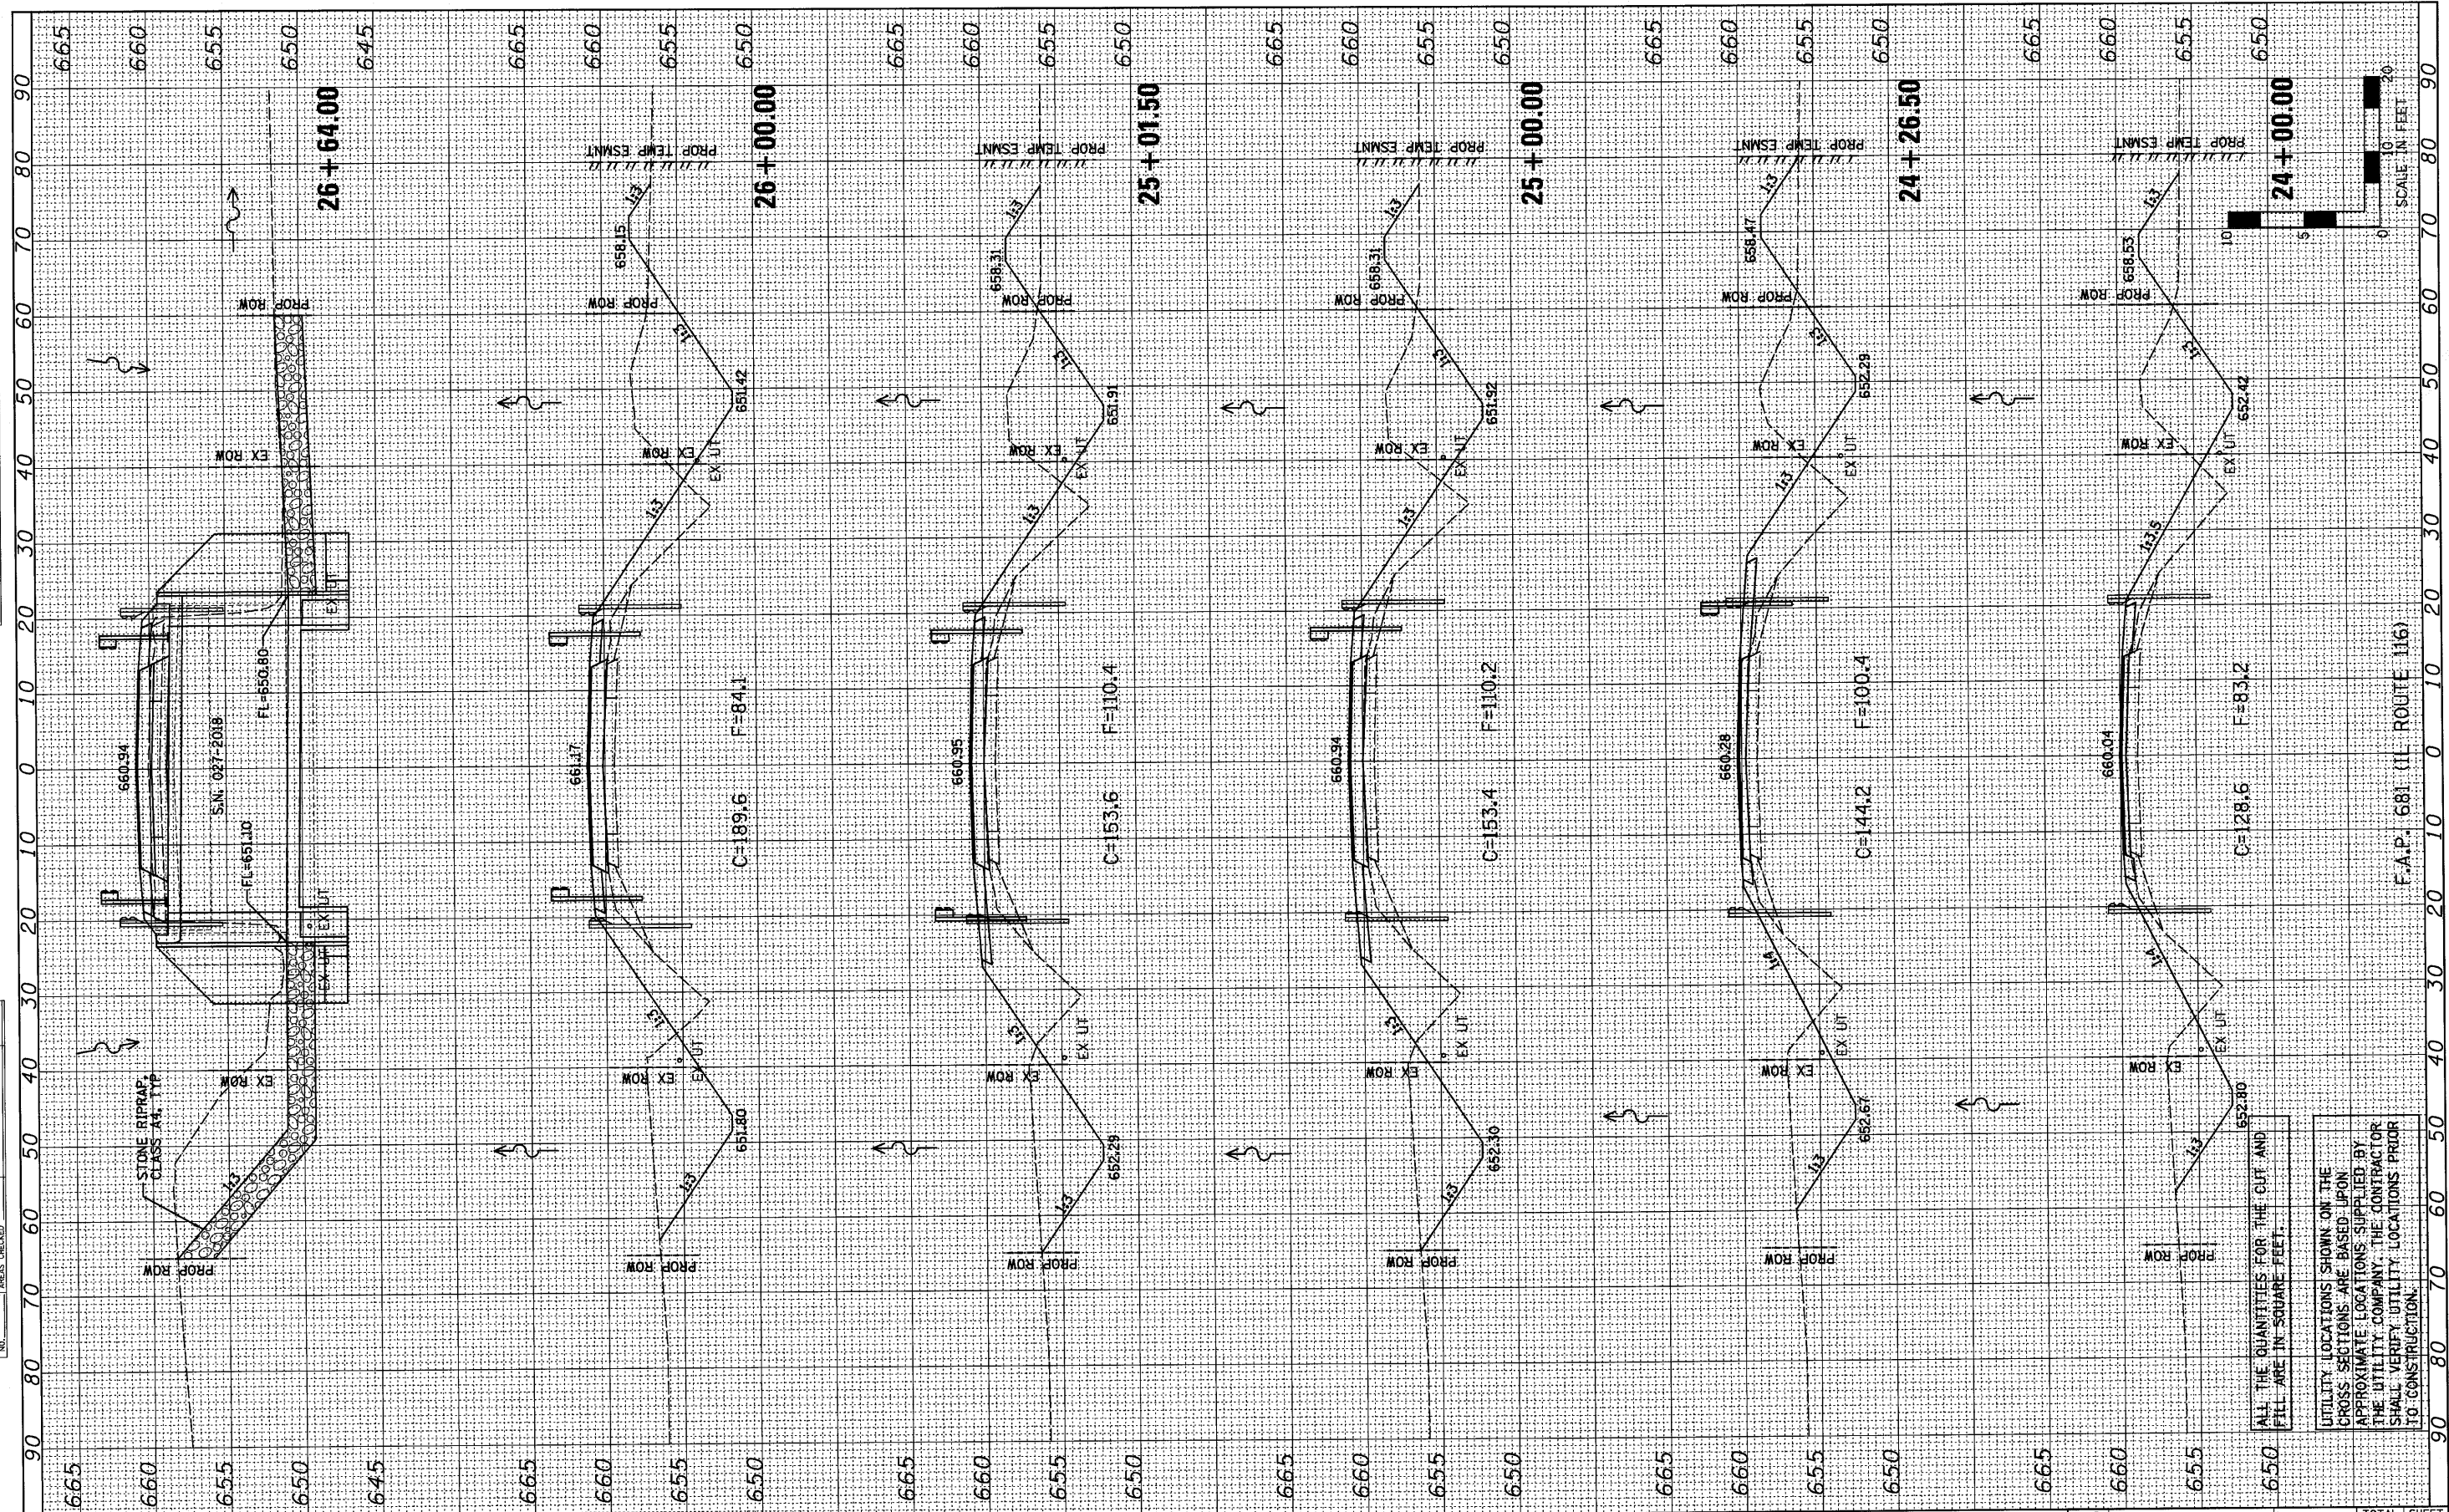

FILE NAME =	USER NAME = #USER#	DESIGNED - JML	REVISED -	STATE OF ILLINOIS DEPARTMENT OF TRANSPORTATION	CROSS SECTIONS		F.A.P. RTE. 681	SECTION *	COUNTY FORD/IRROQUOIS	TOTAL SHEETS 146	SHEET NO. 124
#FILEL#	PLOT SCALE = #SCALE#	DRAWN - JJO	REVISED -		SCALE: 1"=10'	SHEET NO. OF SHEETS	STA. 24+00.00 TO STA. 26+64.00	S.N. Q27-2018		CONTRACT NO. 66880	
	PLOT DATE = #DATE#	CHECKED - MSW	REVISED -					ILLINOIS FED. AID PROJECT			
		DATE - 08/04/10	REVISED -					* 116 BR/1116 BR, (BR-2)BR, I & BR-3J			

FARNSWORTH GROUP, INC.

CONSULTING ENGINEERS - 2709 MCGRAW DRIVE BLOOMINGTON, ILLINOIS 61704 (309) 663-8435 / (309) 663-1571 FAX

24-8271

ALL THE QUANTITIES FOR THE CUT AND FILL ARE IN SQUARE FEET.

UTILITY LOCATIONS SHOWN ON THE CROSS SECTIONS ARE BASED UPON APPROXIMATE LOCATIONS SUPPLIED BY THE UTILITY COMPANY. THE CONTRACTOR SHALL VERIFY UTILITY LOCATIONS PRIOR TO CONSTRUCTION.

F.A.P. 681 (IL ROUTE 116)