


FINAL SURVEY NO.	SURVEYED	BY	DATE
NOTE BOOK NO.	FLOTTED		
AREAS CHECKED	TEMPLATE		
	AREAS CHECKED		

ORIGINAL SURVEY NO.	SURVEYED	BY	DATE
NOTE BOOK NO.	FLOTTED		
AREAS CHECKED	TEMPLATE		
	AREAS CHECKED		

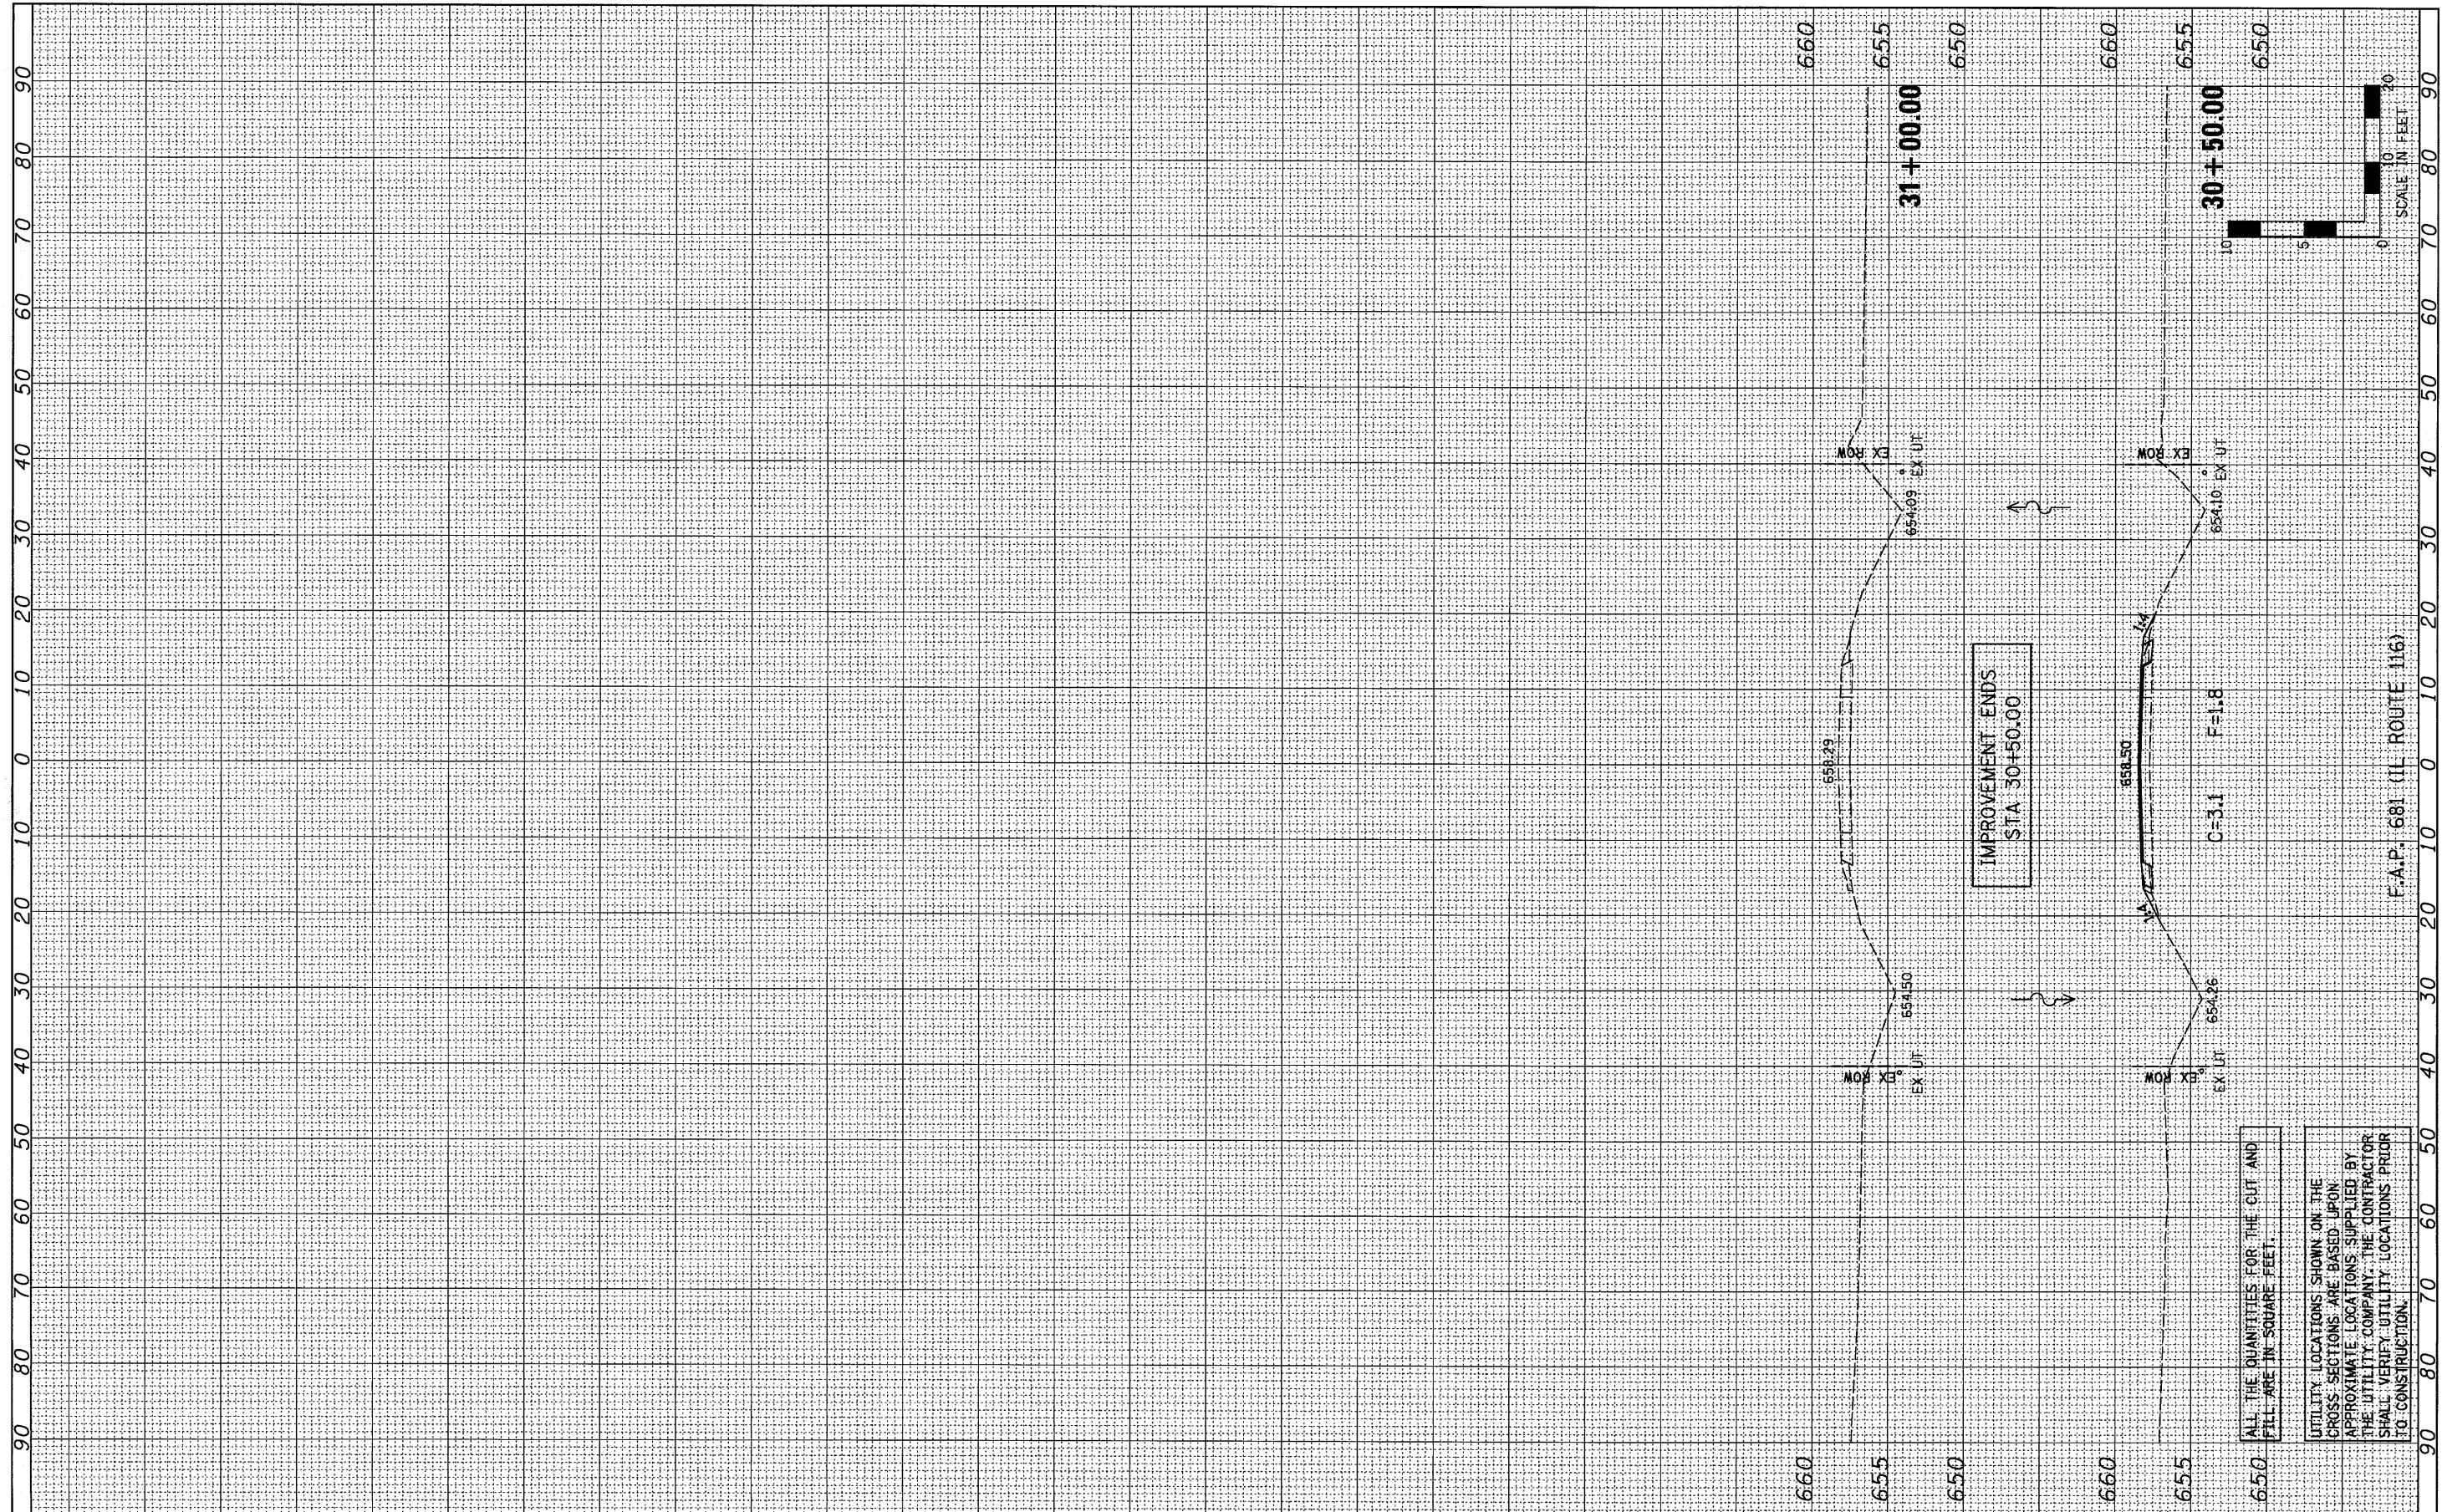

FILE NAME = #FILEL*
 USER NAME = #USER*
 PLLOT SCALE = #SCALE*
 PLLOT DATE = #DATE*

DESIGNED - JML	REVISED -
DRAWN - JJO	REVISED -
CHECKED - MSW	REVISED -
DATE - 08/04/10	REVISED -

**STATE OF ILLINOIS
 DEPARTMENT OF TRANSPORTATION**

CROSS SECTIONS

SCALE: 1"=10' SHEET NO. OF SHEETS STA. 30+50.00 TO STA. 31+00.00

F.A.P. RTE. 681	SECTION *	COUNTY FORD/IRROQUOIS	TOTAL SHEETS 146	SHEET NO. 126
S.N. 027-2018		CONTRACT NO. 66880		
FED. ROAD DIST. NO. [ILLINOIS] FED. AID PROJECT				

ALL THE QUANTITIES FOR THE CUT AND FILL ARE IN SQUARE FEET.

UTILITY LOCATIONS SHOWN ON THE CROSS SECTIONS ARE BASED UPON APPROXIMATE LOCATIONS SUPPLIED BY THE UTILITY COMPANY. THE CONTRACTOR SHALL VERIFY UTILITY LOCATIONS PRIOR TO CONSTRUCTION.