


FINAL SURVEY	SURVEYED	BY	DATE
NOTE BOOK	PLOTTED		
NO.	TEMPLATE		
	AREAS CHECKED		

ORIGINAL SURVEY	SURVEYED	BY	DATE
NOTE BOOK	PLOTTED		
NO.	TEMPLATE		
	AREAS CHECKED		

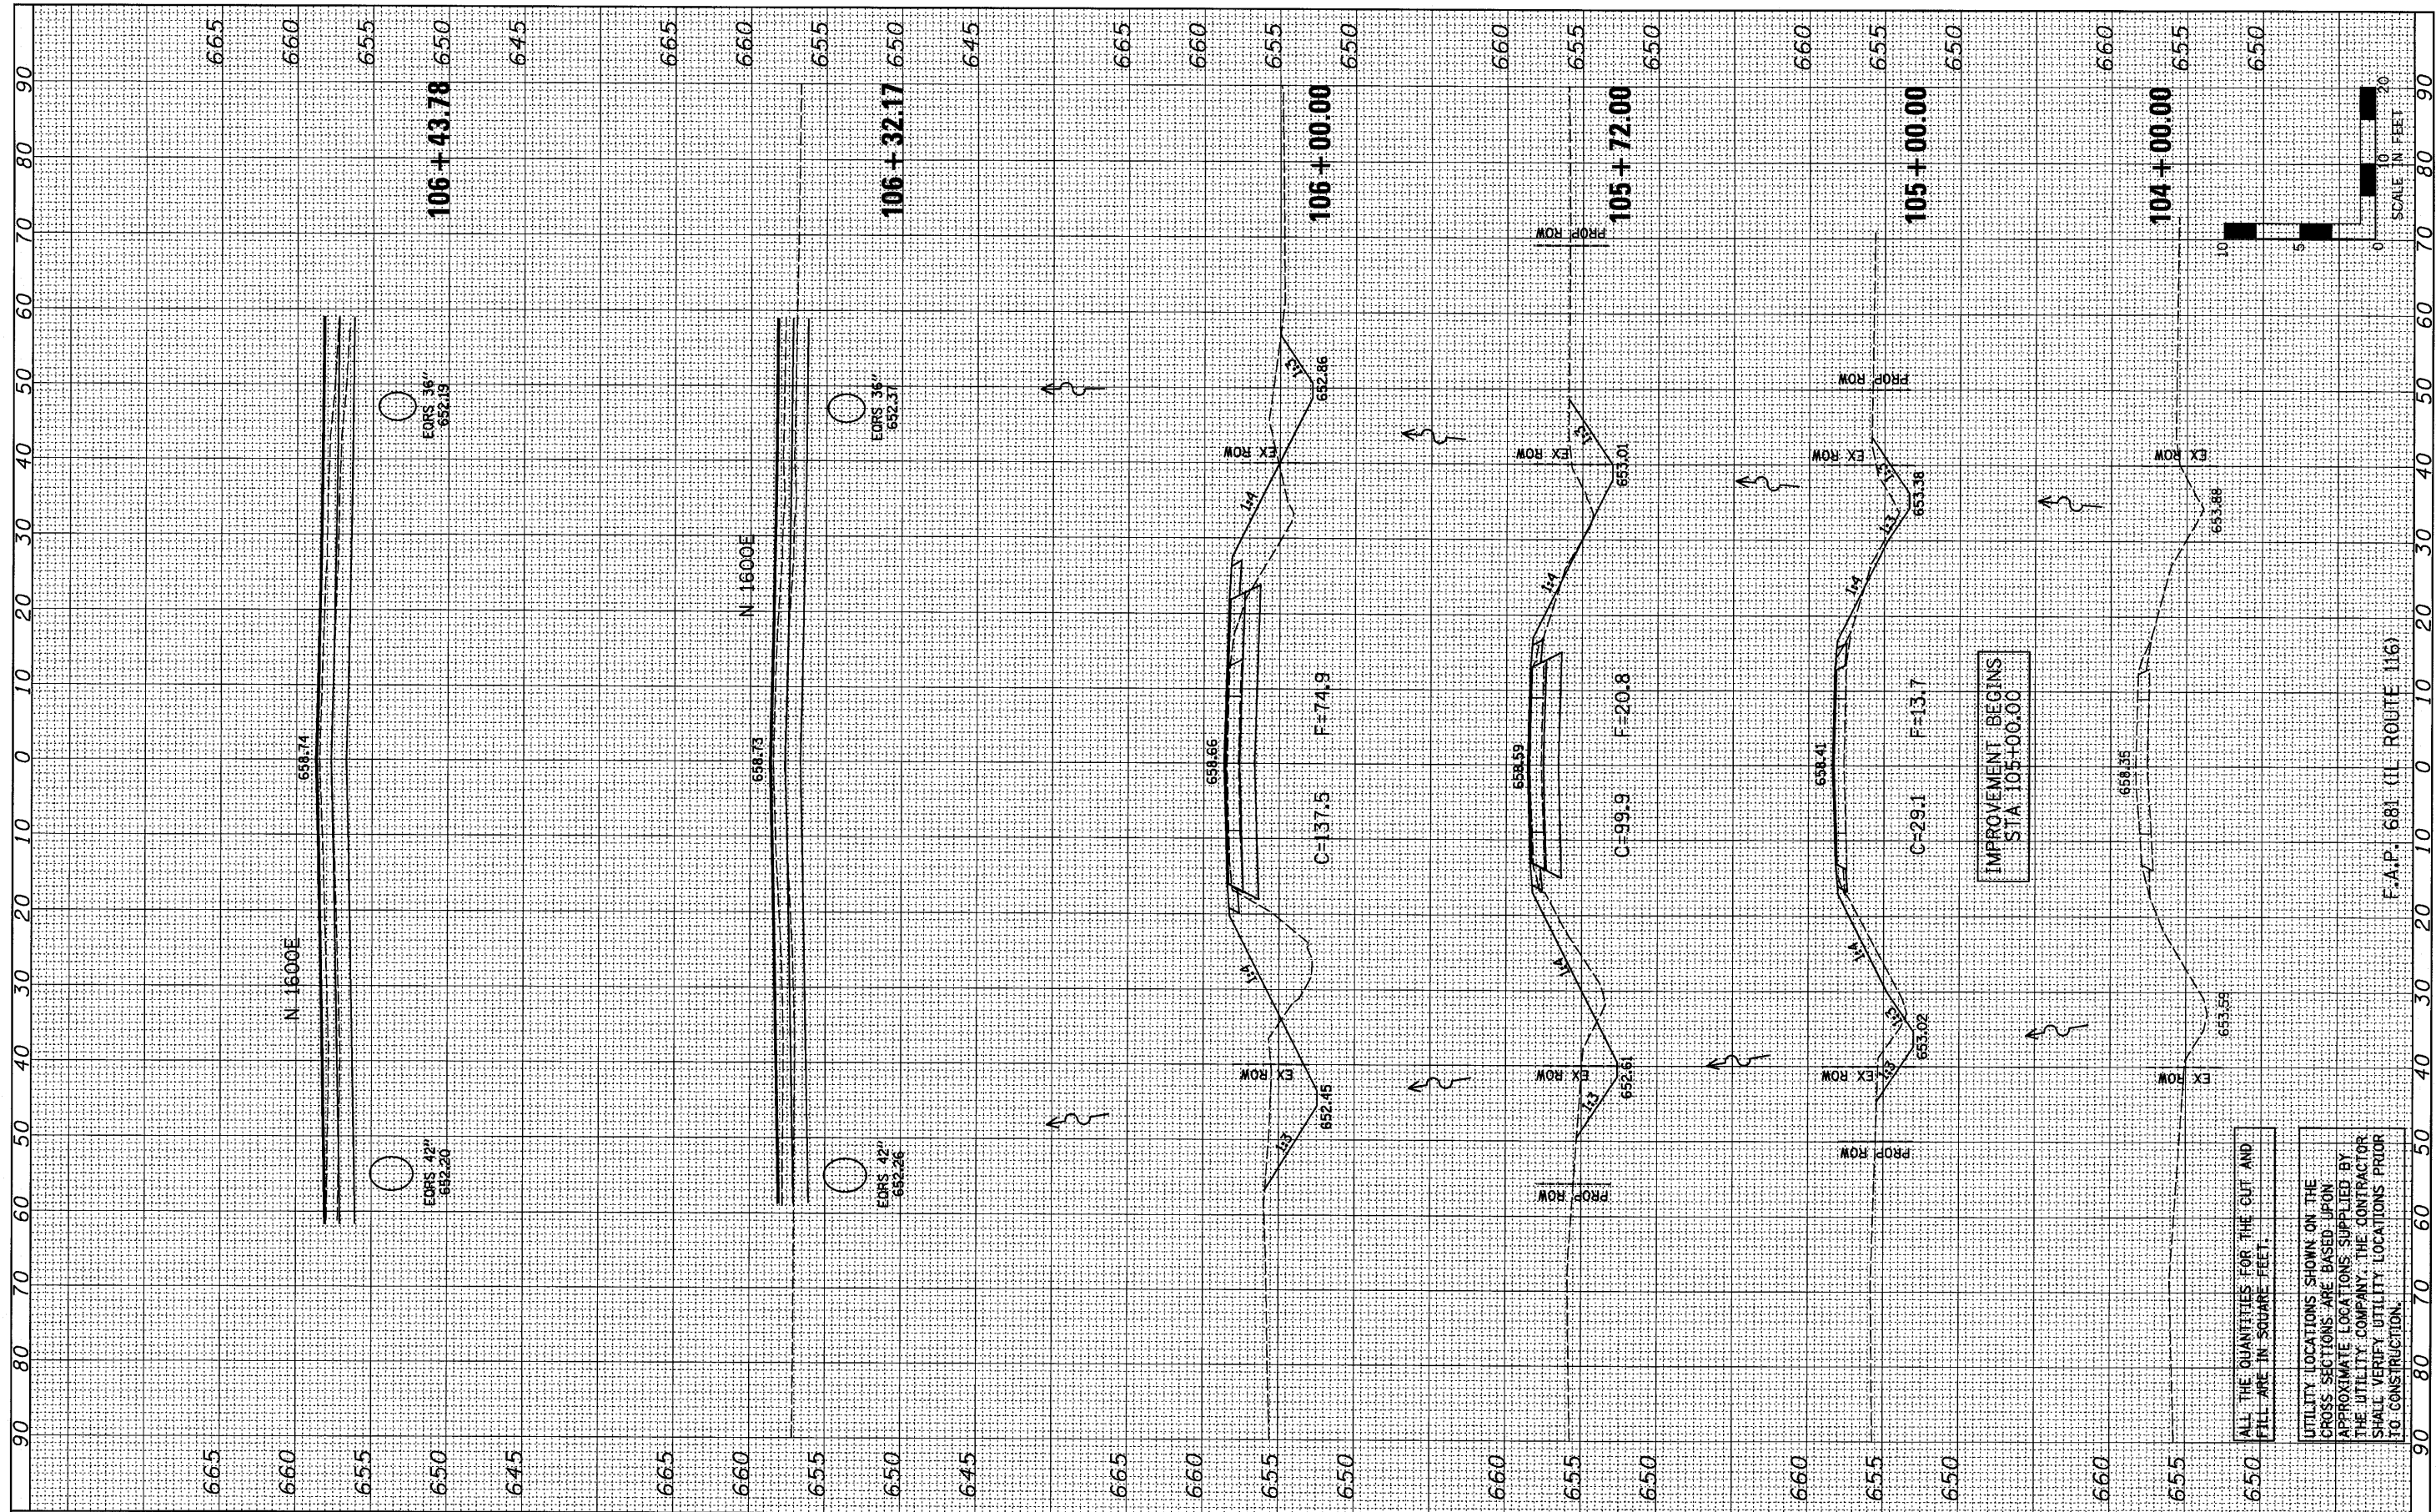

FILE NAME = #FILEL*
 USER NAME = USER*
 PLOT SCALE = #SCALE*
 PLOT DATE = #DATE*

DESIGNED - JML
 DRAWN - JJO
 CHECKED - MSW
 DATE - 08/04/10

REVISED -
 REVISED -
 REVISED -
 REVISED -

**STATE OF ILLINOIS
 DEPARTMENT OF TRANSPORTATION**

CROSS SECTIONS

SCALE: 1"=10'
 SHEET NO. OF SHEETS STA. 104+00.00 TO STA. 106+43.78

F.A.P. RTE. 681	SECTION *	COUNTY FORD/TROQUOIS	TOTAL SHEETS 146	SHEET NO. 127
S.N. 027-2553		CONTRACT NO. 66880		
FED. ROAD DIST. NO. ILLINOIS FED. AID PROJECT				

ALL THE QUANTITIES FOR THE CUT AND FILL ARE IN SQUARE FEET.

UTILITY LOCATIONS SHOWN ON THE CROSS SECTIONS ARE BASED UPON APPROXIMATE LOCATIONS SUPPLIED BY THE UTILITY COMPANY. THE CONTRACTOR SHALL VERIFY UTILITY LOCATIONS PRIOR TO CONSTRUCTION.