


| | | | |
|--------------|----------|----|------|
| FINAL SURVEY | SURVEYED | BY | DATE |
| NOTE BOOK | PLOTTED | | |
| AREAS | TEMPLATE | | |
| CHECKED | AREAS | | |
| NO. | CHECKED | | |

| | | | |
|-----------------|----------|----|------|
| ORIGINAL SURVEY | SURVEYED | BY | DATE |
| NOTE BOOK | PLOTTED | | |
| AREAS | TEMPLATE | | |
| CHECKED | AREAS | | |
| NO. | CHECKED | | |

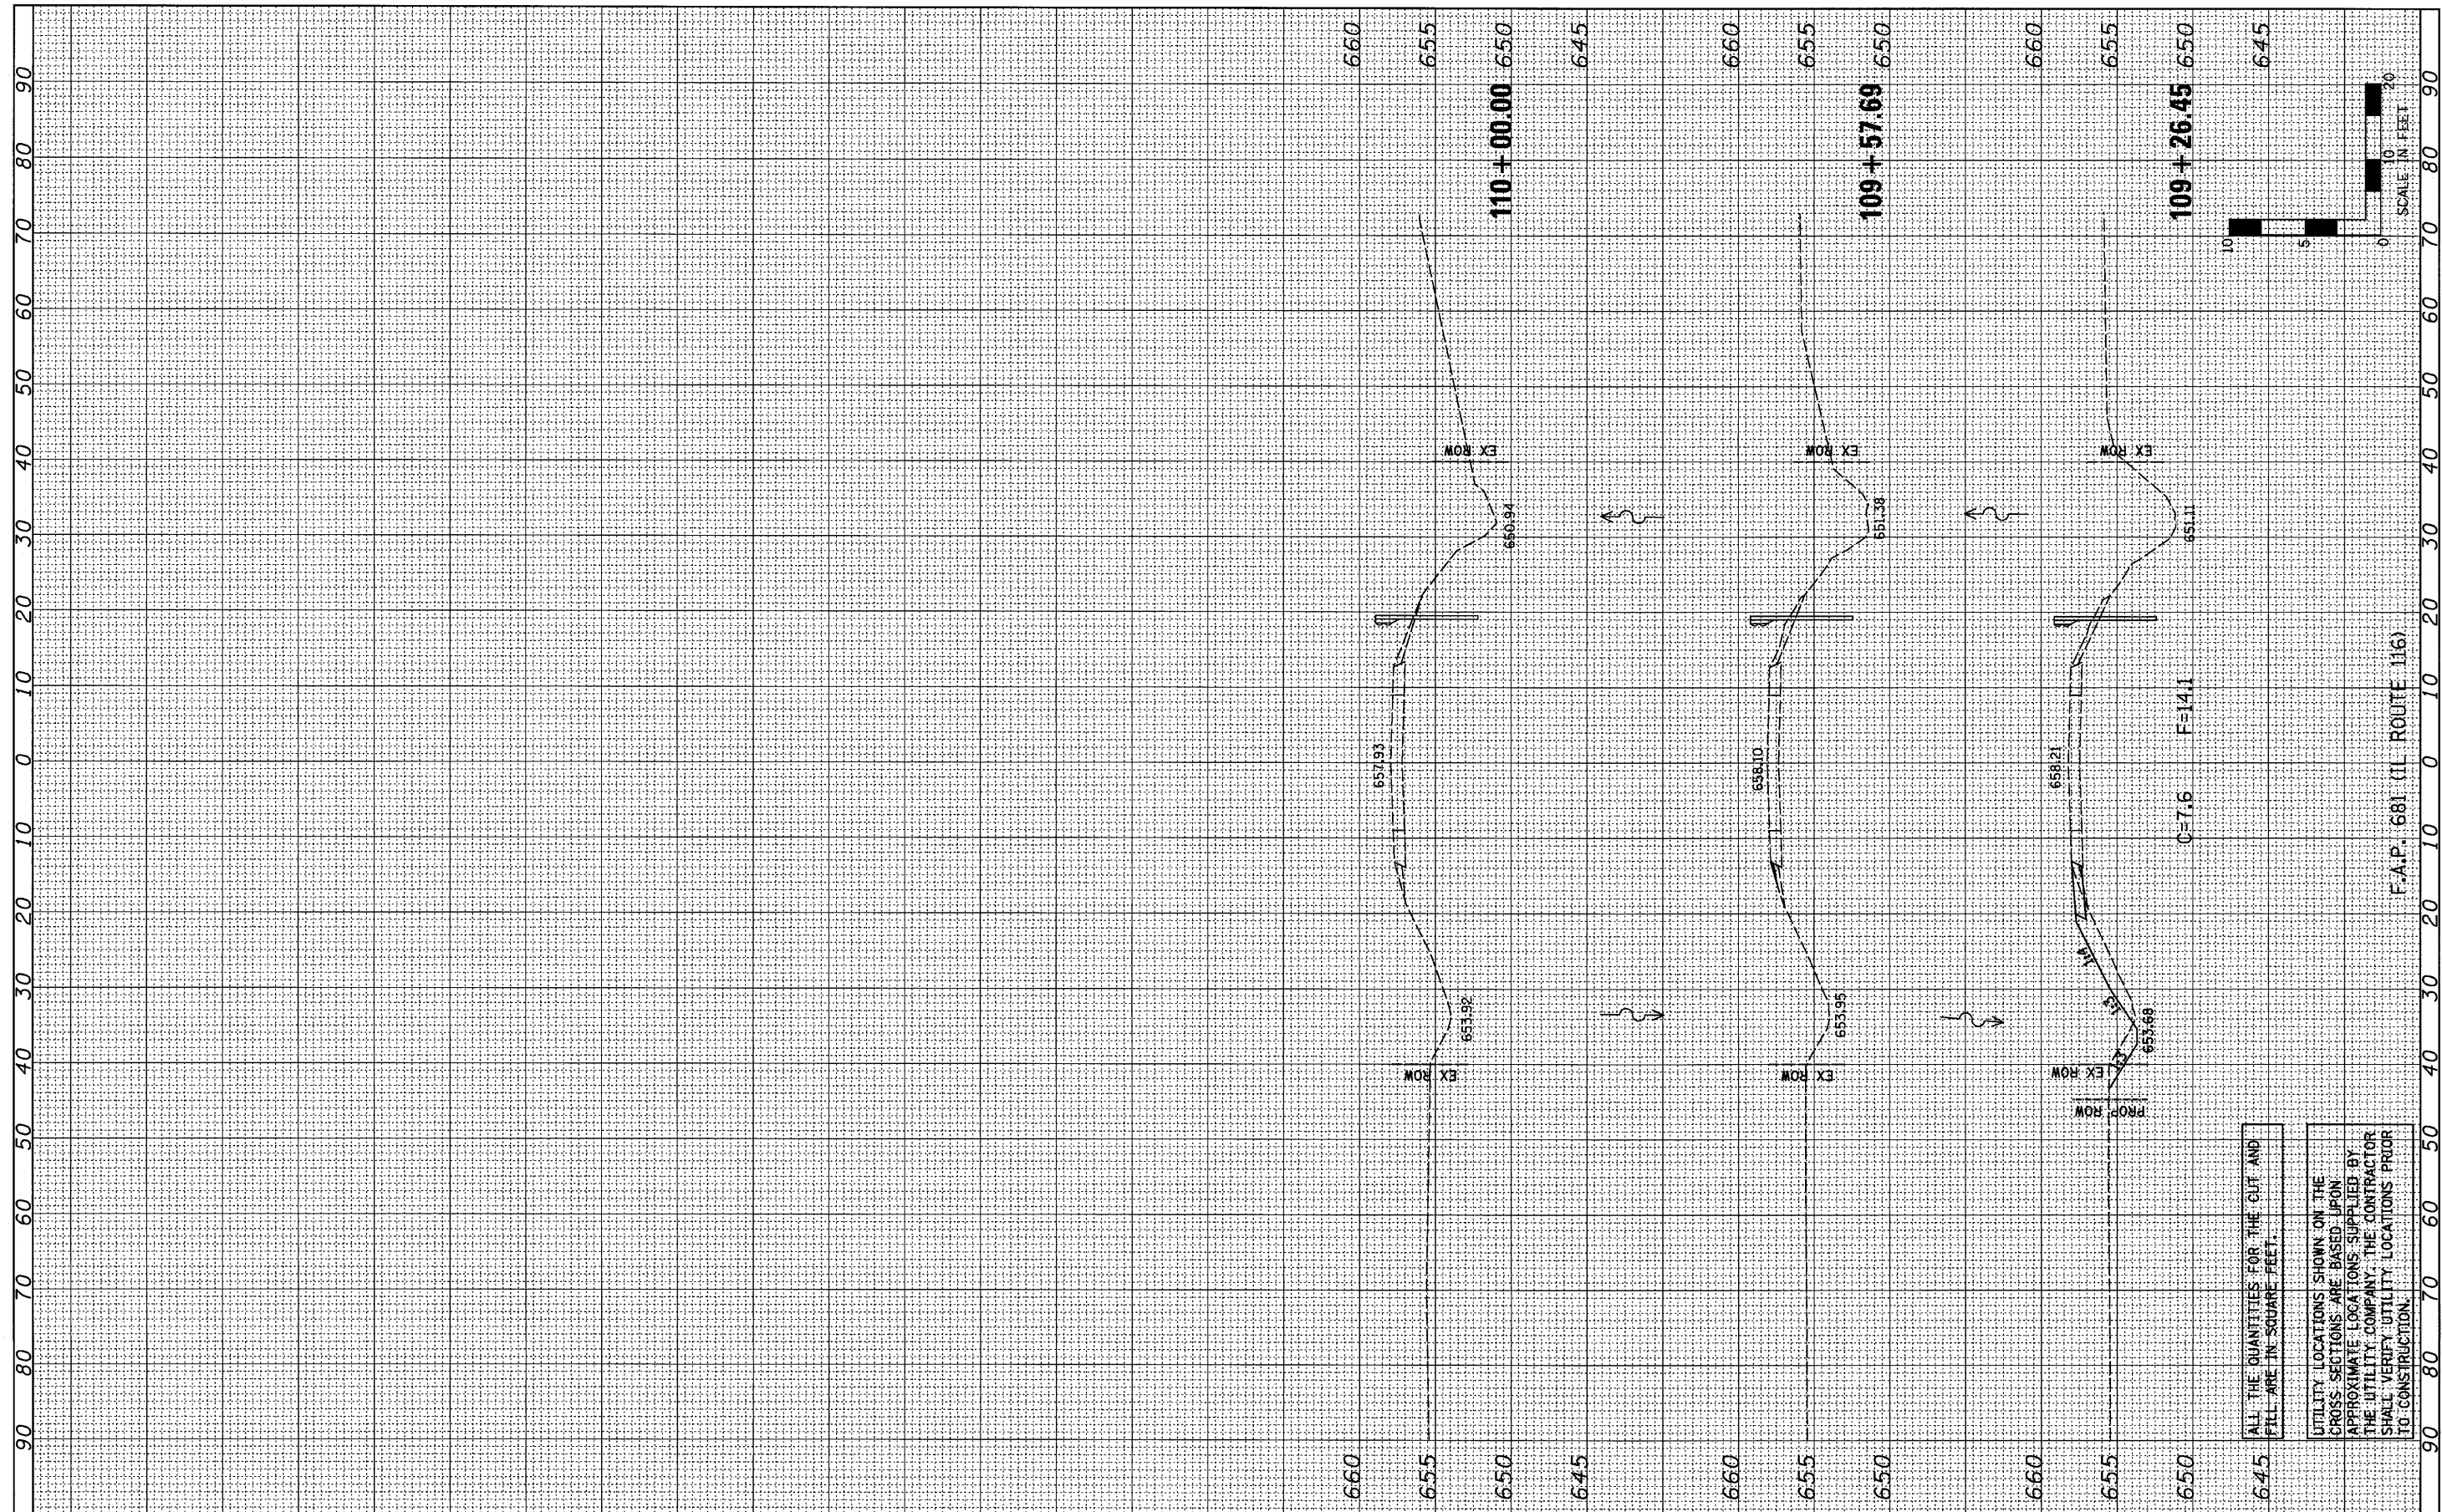

FILE NAME =
#FILE#

| | | |
|----------------------|-----------------|-----------|
| USER NAME = #USER# | DESIGNED - JML | REVISED - |
| | DRAWN - JJO | REVISED - |
| PLOT SCALE = #SCALE# | CHECKED - MSW | REVISED - |
| PLOT DATE = #DATE# | DATE - 08/04/10 | REVISED - |

**STATE OF ILLINOIS
DEPARTMENT OF TRANSPORTATION**

| | | |
|-----------------------|---------------------|----------------------------------|
| CROSS SECTIONS | | |
| SCALE: 1"=10' | SHEET NO. OF SHEETS | STA. 109+26.45 TO STA. 110+00.00 |

| | | | | |
|---|-----------|----------------------|------------------|---------------|
| F.A.P. RTE. 681 | SECTION * | COUNTY FORD/IROQUOIS | TOTAL SHEETS 146 | SHEET NO. 129 |
| S.N. 027-2553 | | CONTRACT NO. 66880 | | |
| FED. ROAD DIST. NO. ILLINOIS FED. AID PROJECT | | | | |

ALL THE QUANTITIES FOR THE CUT AND FILL ARE IN SQUARE FEET.

UTILITY LOCATIONS SHOWN ON THE CROSS SECTIONS ARE BASED UPON APPROXIMATE LOCATIONS SUPPLIED BY THE UTILITY COMPANY. THE CONTRACTOR SHALL VERIFY UTILITY LOCATIONS PRIOR TO CONSTRUCTION.