


ORIGINAL SURVEY NO.	BY	DATE
CONVERTED SURVEY NO.	BY	DATE
PLOTTED TEMPLATE AREAS CHECKED		
NOTE BOOK NO.		
AREAS CHECKED		

ORIGINAL SURVEY NO.	BY	DATE
CONVERTED SURVEY NO.	BY	DATE
PLOTTED TEMPLATE AREAS CHECKED		
NOTE BOOK NO.		
AREAS CHECKED		

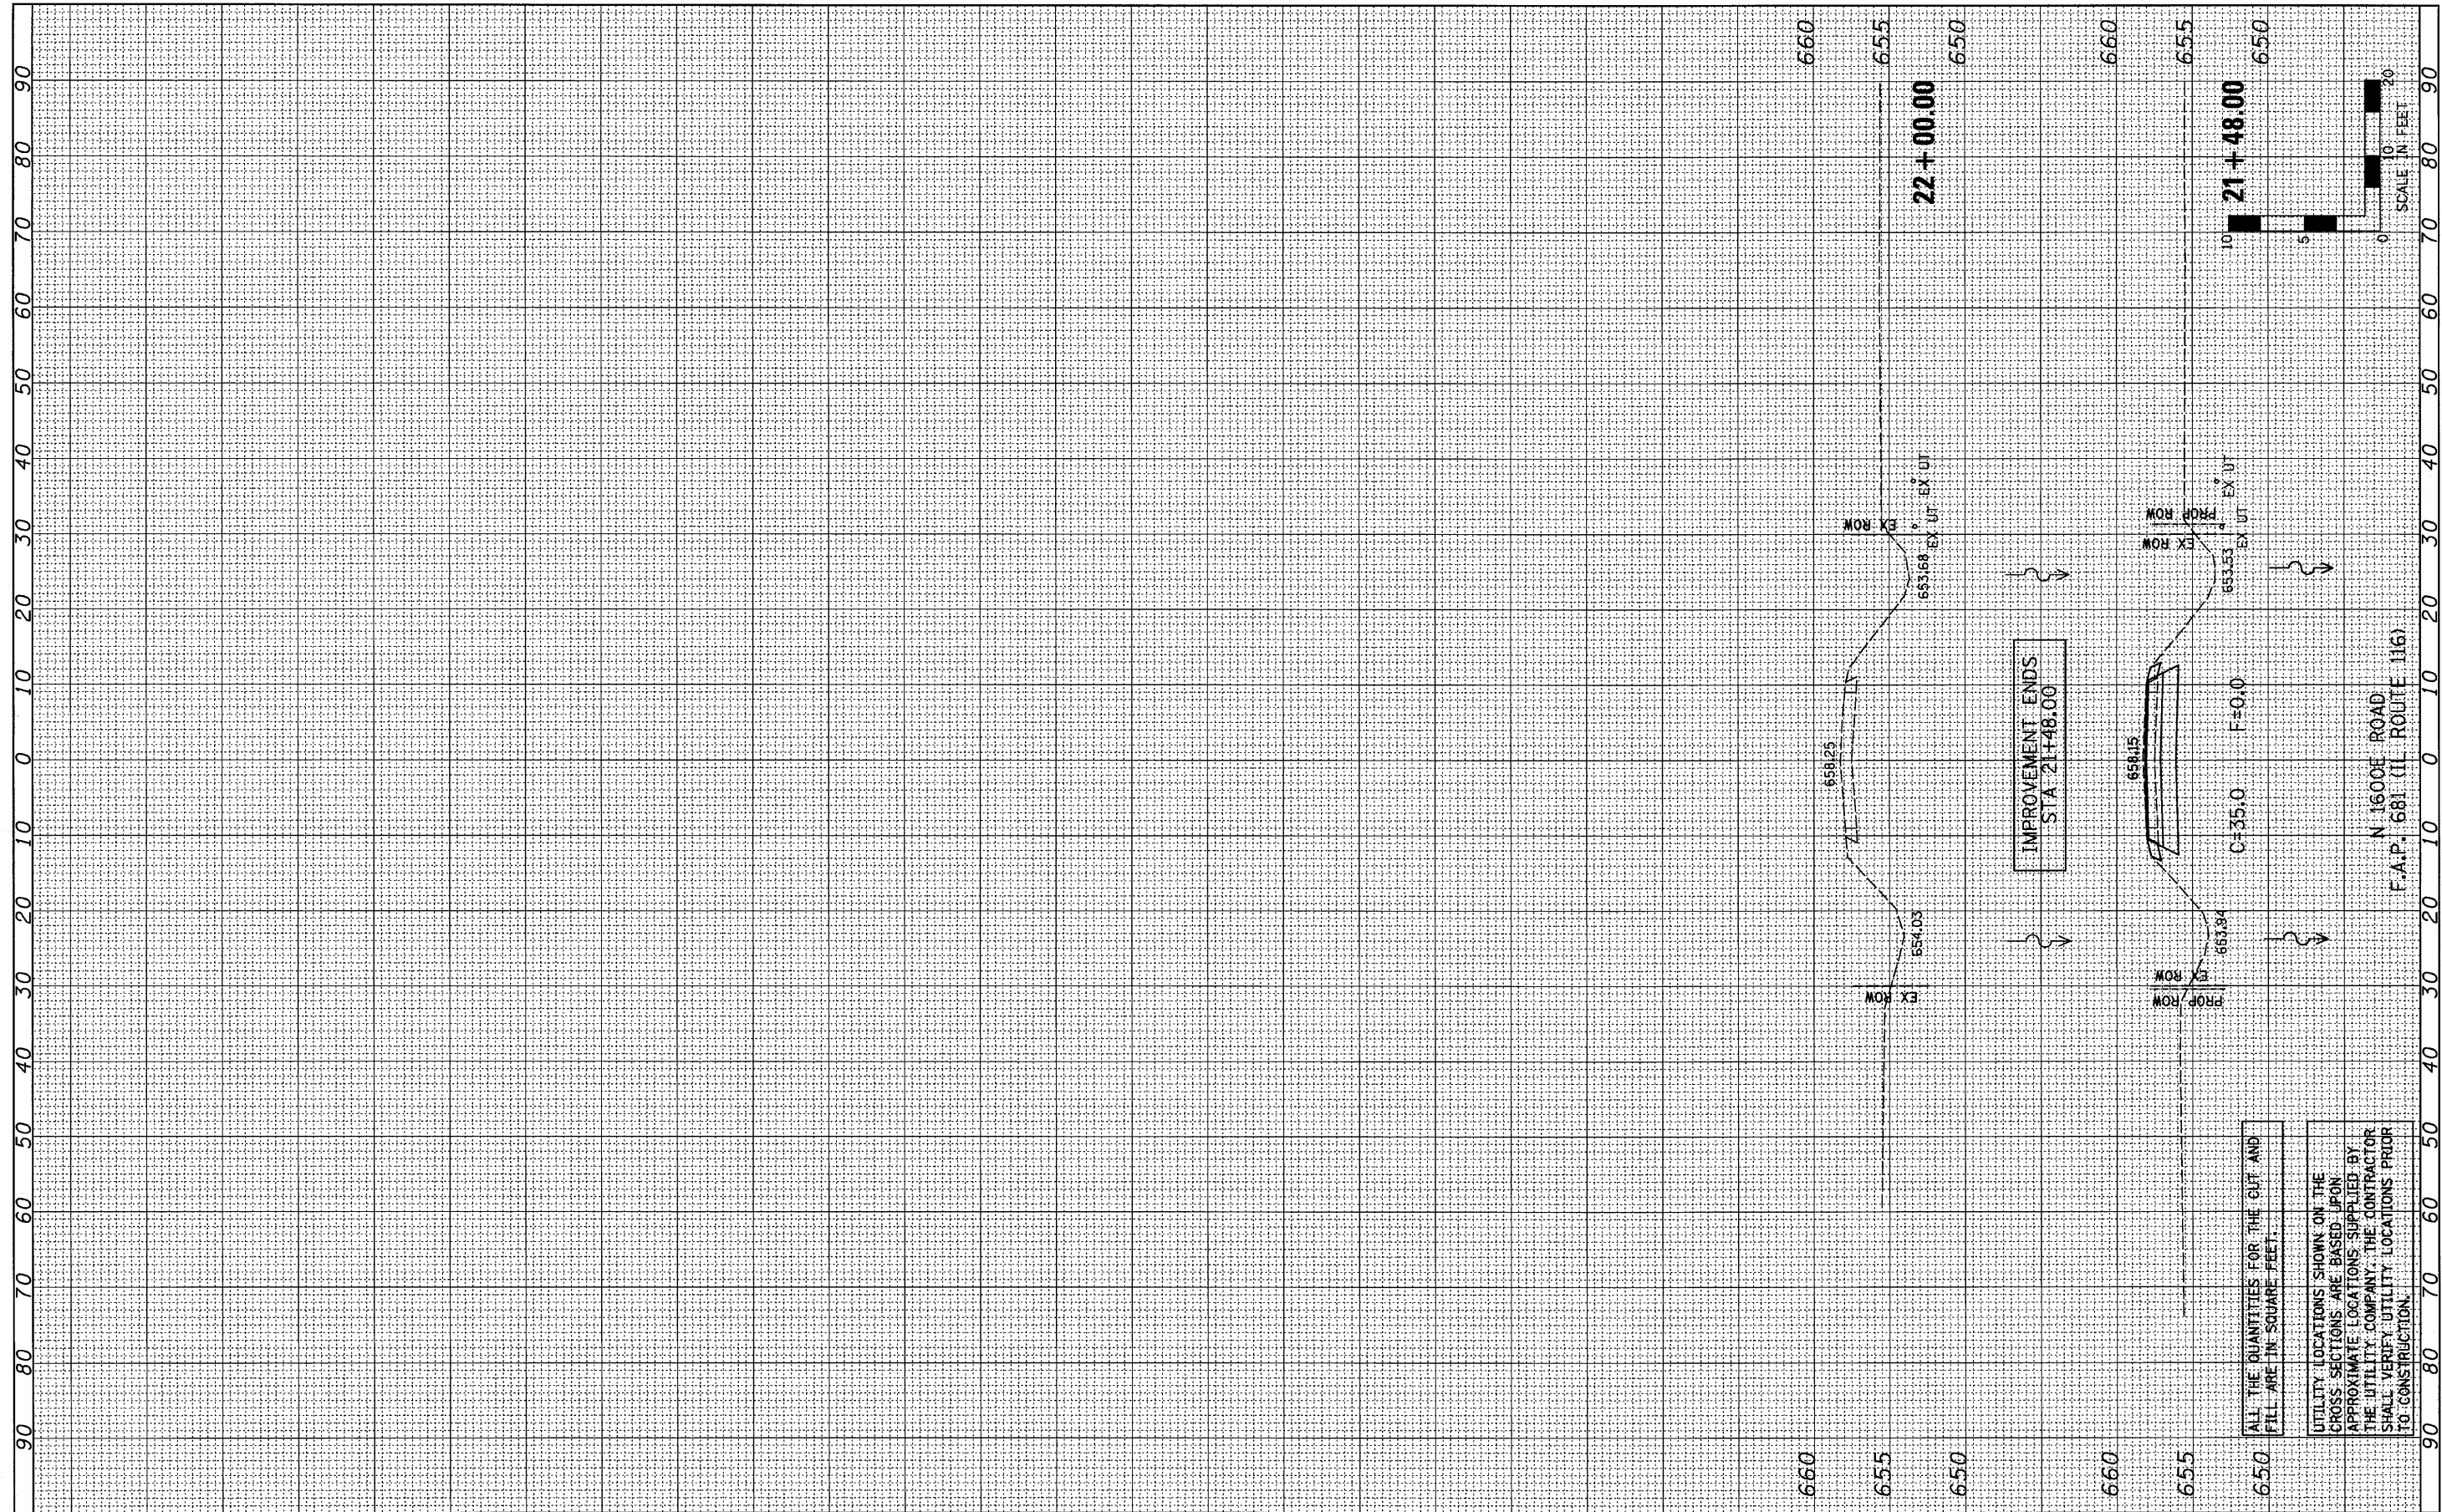

FILE NAME =
#FILEL#

USER NAME = #USER#	DESIGNED - JML	REVISED -
PLOT SCALE = #SCALE#	DRAWN - JJO	REVISED -
PLOT DATE = #DATE#	CHECKED - MSW	REVISED -
	DATE - 08/04/10	REVISED -

**STATE OF ILLINOIS
DEPARTMENT OF TRANSPORTATION**

CROSS SECTIONS	
SCALE: 1"=10'	SHEET NO. OF SHEETS STA. 21+48.00 TO STA. 22+00.00

F.A.P. RTE. 681	SECTION *	COUNTY FORD/IROQUOIS	TOTAL SHEETS 146	SHEET NO. 132
S.N. 027-2553		CONTRACT NO. 66880		
FED. ROAD DIST. NO. ILLINOIS FED. AID PROJECT				

ALL THE QUANTITIES FOR THE CUT AND FILL ARE IN SQUARE FEET.
UTILITY LOCATIONS SHOWN ON THE CROSS SECTIONS ARE BASED UPON APPROXIMATE LOCATIONS SUPPLIED BY THE UTILITY COMPANY. THE CONTRACTOR SHALL VERIFY UTILITY LOCATIONS PRIOR TO CONSTRUCTION.