


FINAL SURVEY	CHECKED	BY	DATE
NOTE BOOK	PLOTTED		
AREAS CHECKED	TEMPLATE		
NO.	AREAS CHECKED		

ORIGINAL SURVEY	CHECKED	BY	DATE
NOTE BOOK	PLOTTED		
AREAS CHECKED	TEMPLATE		
NO.	AREAS CHECKED		

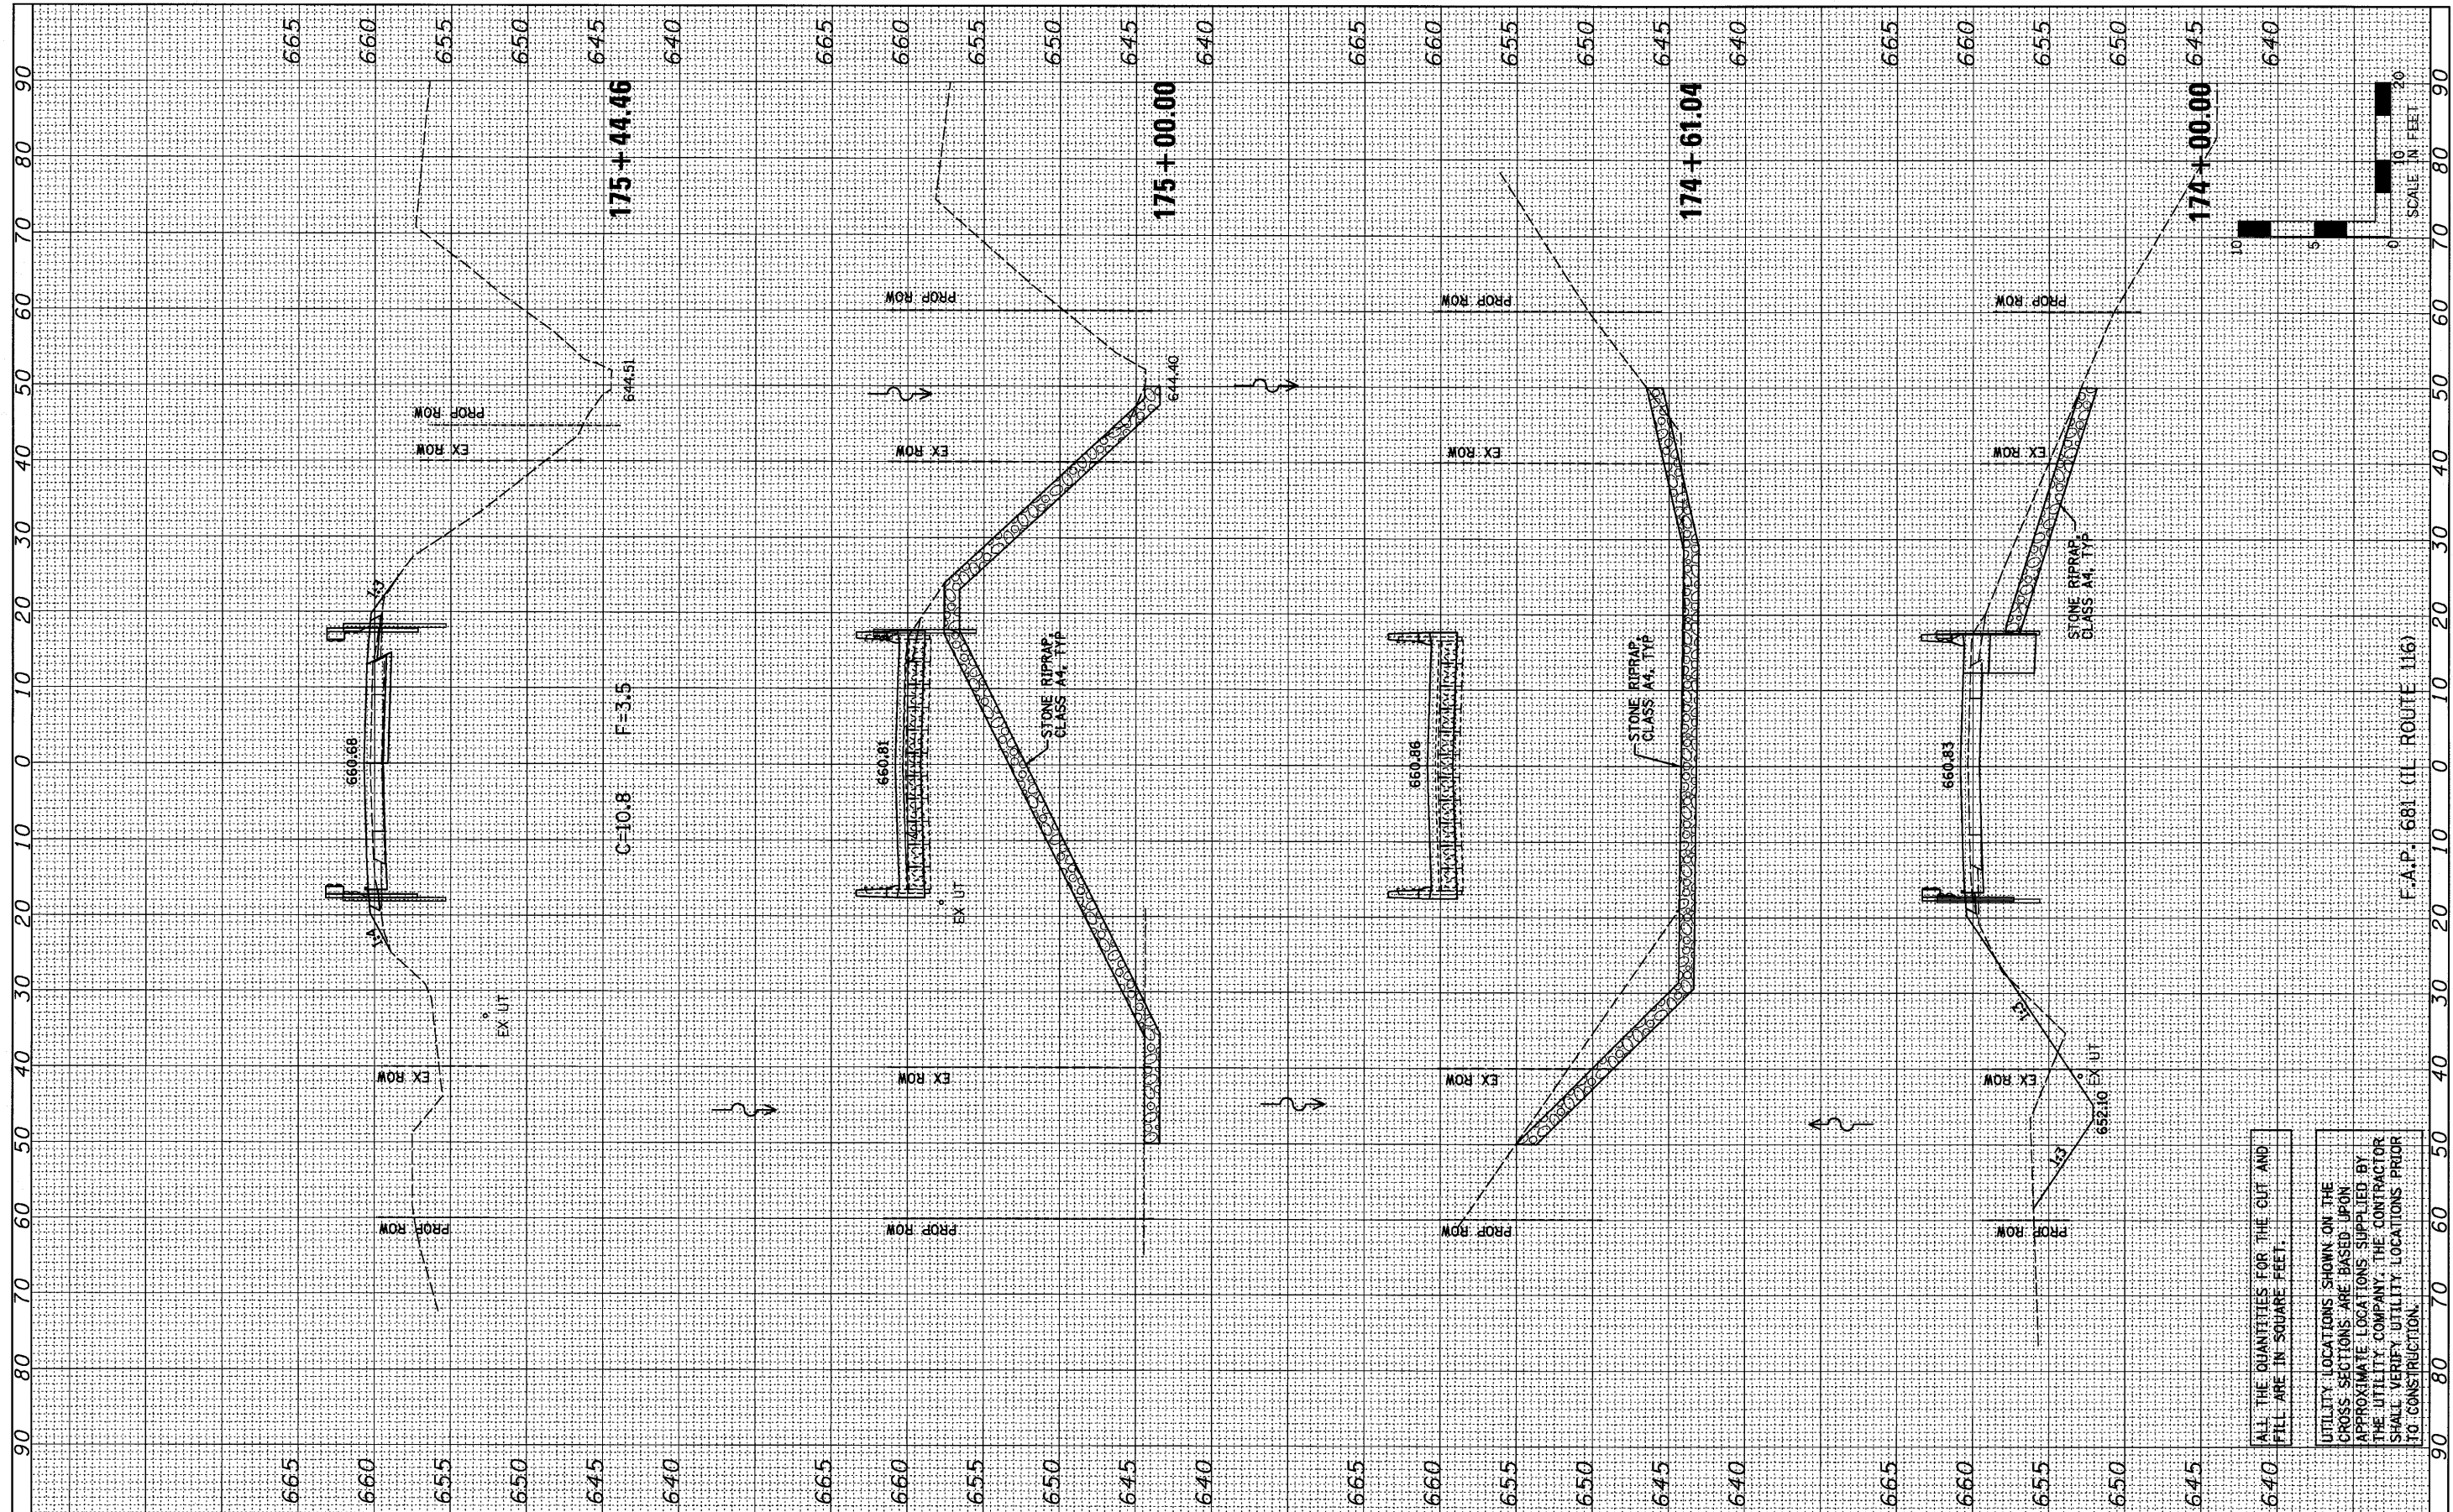

FILE NAME =	USER NAME = #USER#	DESIGNED - JML	REVISED -	<b>STATE OF ILLINOIS</b> <b>DEPARTMENT OF TRANSPORTATION</b>	<b>CROSS SECTIONS</b>	F.A.P. RTE. 681	SECTION *	COUNTY FORD/IROQUOIS	TOTAL SHEETS 146	SHEET NO. 140	
#FILE#	PLOT SCALE = #SCALE#	CHECKED - MSW	REVISED -			SCALE: 1"=10'	SHEET NO. OF SHEETS	STA. 174+00.00 TO STA. 175+44.46	S.N. 027-0098	CONTRACT NO. 66880	
	PLOT DATE = #DATE#	DATE - 08/04/10	REVISED -					FED. ROAD DIST. NO. ILLINOIS FED. AID PROJECT			
<p>ALL THE QUANTITIES FOR THE CLIFF AND FILL ARE IN SQUARE FEET.</p> <p>UTILITY LOCATIONS SHOWN ON THE CROSS SECTIONS ARE BASED UPON APPROXIMATE LOCATIONS SUPPLIED BY THE UTILITY COMPANY. THE CONTRACTOR SHALL VERIFY UTILITY LOCATIONS PRIOR TO CONSTRUCTION.</p>											