


FINAL SURVEY	SURVEYED	BY	DATE
NOTE BOOK	PLOTTED		
NO.	TEMPLATE		
	AREAS CHECKED		

ORIGINAL SURVEY	SURVEYED	BY	DATE
NOTE BOOK	PLOTTED		
NO.	TEMPLATE		
	AREAS CHECKED		

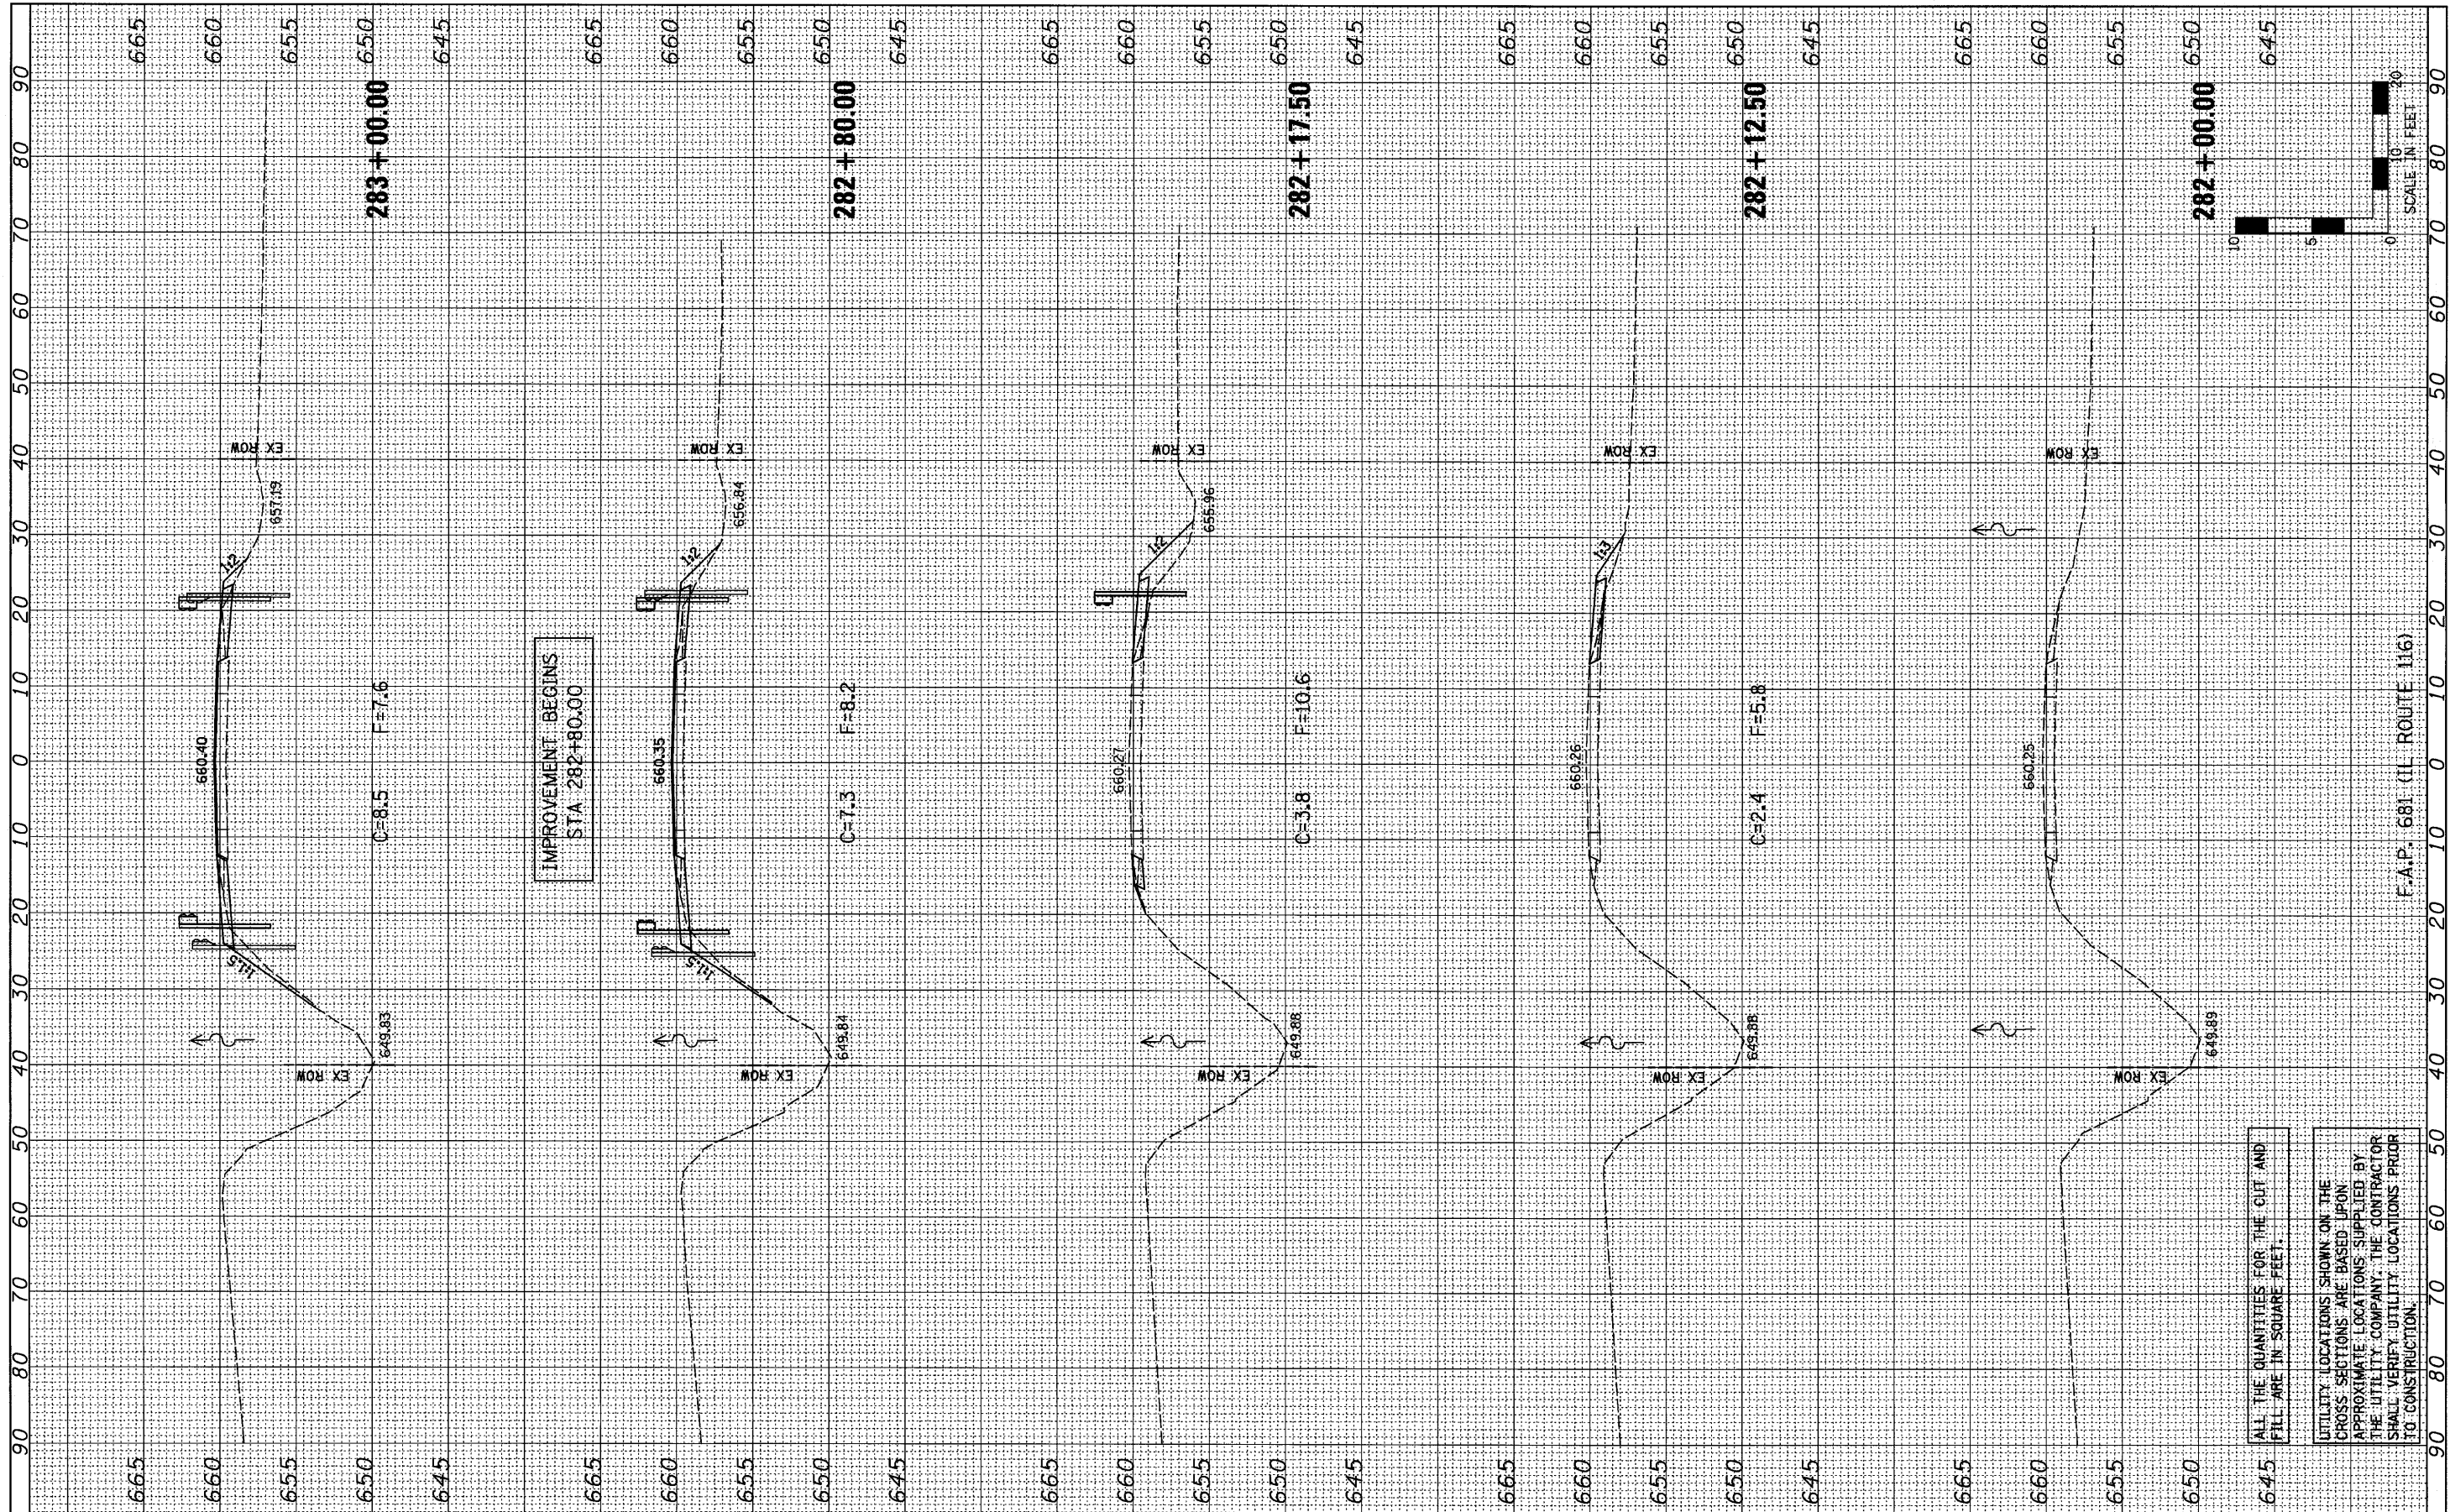

FILE NAME = #FILE#
 USER NAME = #USER#
 PLOT SCALE = #SCALE#
 PLOT DATE = #DATE#

DESIGNED - JML
 DRAWN - JJO
 CHECKED - MSW
 DATE - 08/04/10

REVISED -
 REVISED -
 REVISED -
 REVISED -

STATE OF ILLINOIS
 DEPARTMENT OF TRANSPORTATION

CROSS SECTIONS
 SCALE: 1"=10'
 SHEET NO. OF SHEETS STA. 282+00.00 TO STA. 283+00.00

F.A.P. RTE. 681
 SECTION *
 S.N. 038-2549
 COUNTY FORD/IRROQUOIS
 FED. ROAD DIST. NO. ILLINOIS FED. AID PROJECT

TOTAL SHEETS 146
 SHEET NO. 144
 CONTRACT NO. 66880

ALL THE QUANTITIES FOR THE CLIT AND FILL ARE IN SQUARE FEET.

UTILITY LOCATIONS SHOWN ON THE CROSS SECTIONS ARE BASED UPON APPROXIMATE LOCATIONS SUPPLIED BY THE UTILITY COMPANY. THE CONTRACTOR SHALL VERIFY UTILITY LOCATIONS PRIOR TO CONSTRUCTION.