


DATE	
BY	
SURVEYED	
FINAL SURVEY	
NOTE BOOK	
AREAS CHECKED	

DATE	
BY	
SURVEYED	
ORIGINAL SURVEY	
NOTE BOOK	
AREAS CHECKED	

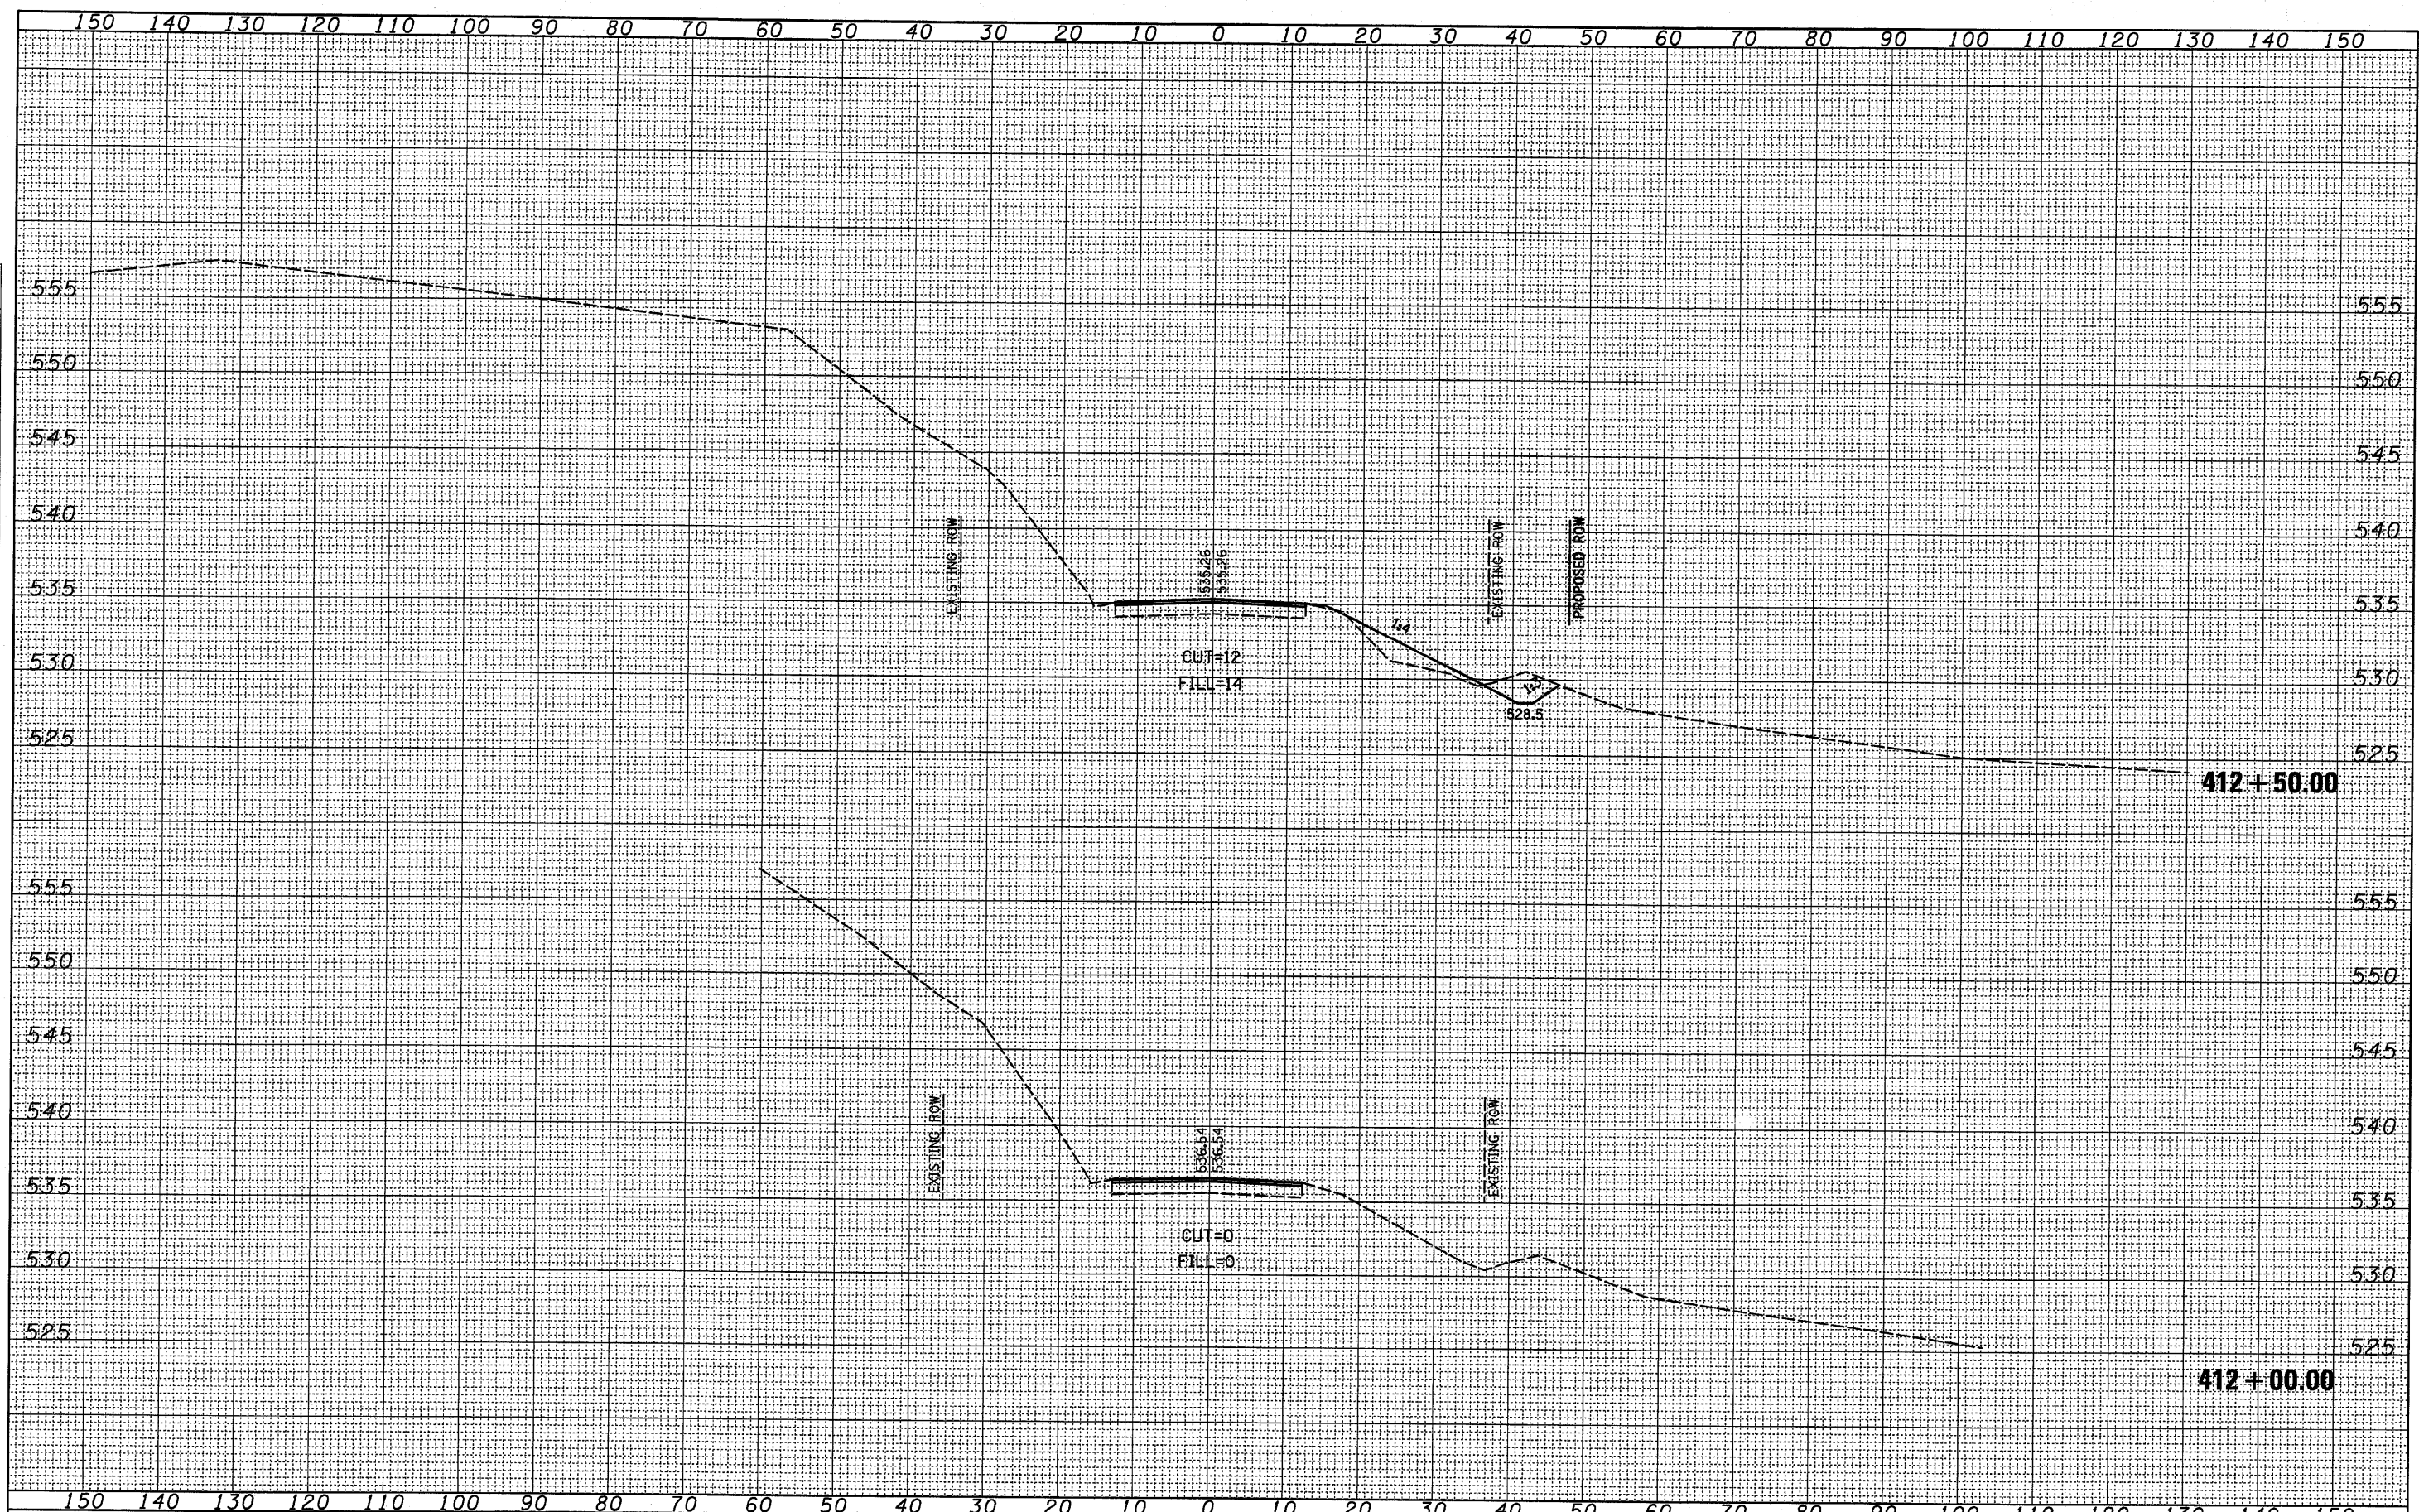

FILE NAME = M:\26954\MO 7 US 6 5-Lane - SN 032-0084\Microsoft\station\ssht100.dgn  
 USER NAME = mkebusch  
 PLOT SCALE = 10.0000' / IN.  
 PLOT DATE = 6/24/2010

DESIGNED -	REVISD -
DRAWN -	REVISD -
CHECKED -	REVISD -
DATE -	REVISD -

**STATE OF ILLINOIS  
DEPARTMENT OF TRANSPORTATION**

**CROSS SECTIONS**

SCALE: SHEET NO. OF SHEETS STA. 412+00.00 TO STA. 412+50.00

F.A.P. RTE.	SECTION	COUNTY	TOTAL SHEETS	SHEET NO.
623	(O) BR	GRUNDY	35	28
			CONTRACT NO. 66913	
ILLINOIS FED. AID PROJECT				