


| | |
|---------------|--|
| DATE | |
| BY | |
| DESIGNED | |
| DRAWN | |
| CHECKED | |
| DATE | |
| REVISIONS | |
| NO. | |
| AREAS CHECKED | |
| NO. | |

| | |
|---------------|--|
| DATE | |
| BY | |
| DESIGNED | |
| DRAWN | |
| CHECKED | |
| DATE | |
| REVISIONS | |
| NO. | |
| AREAS CHECKED | |
| NO. | |

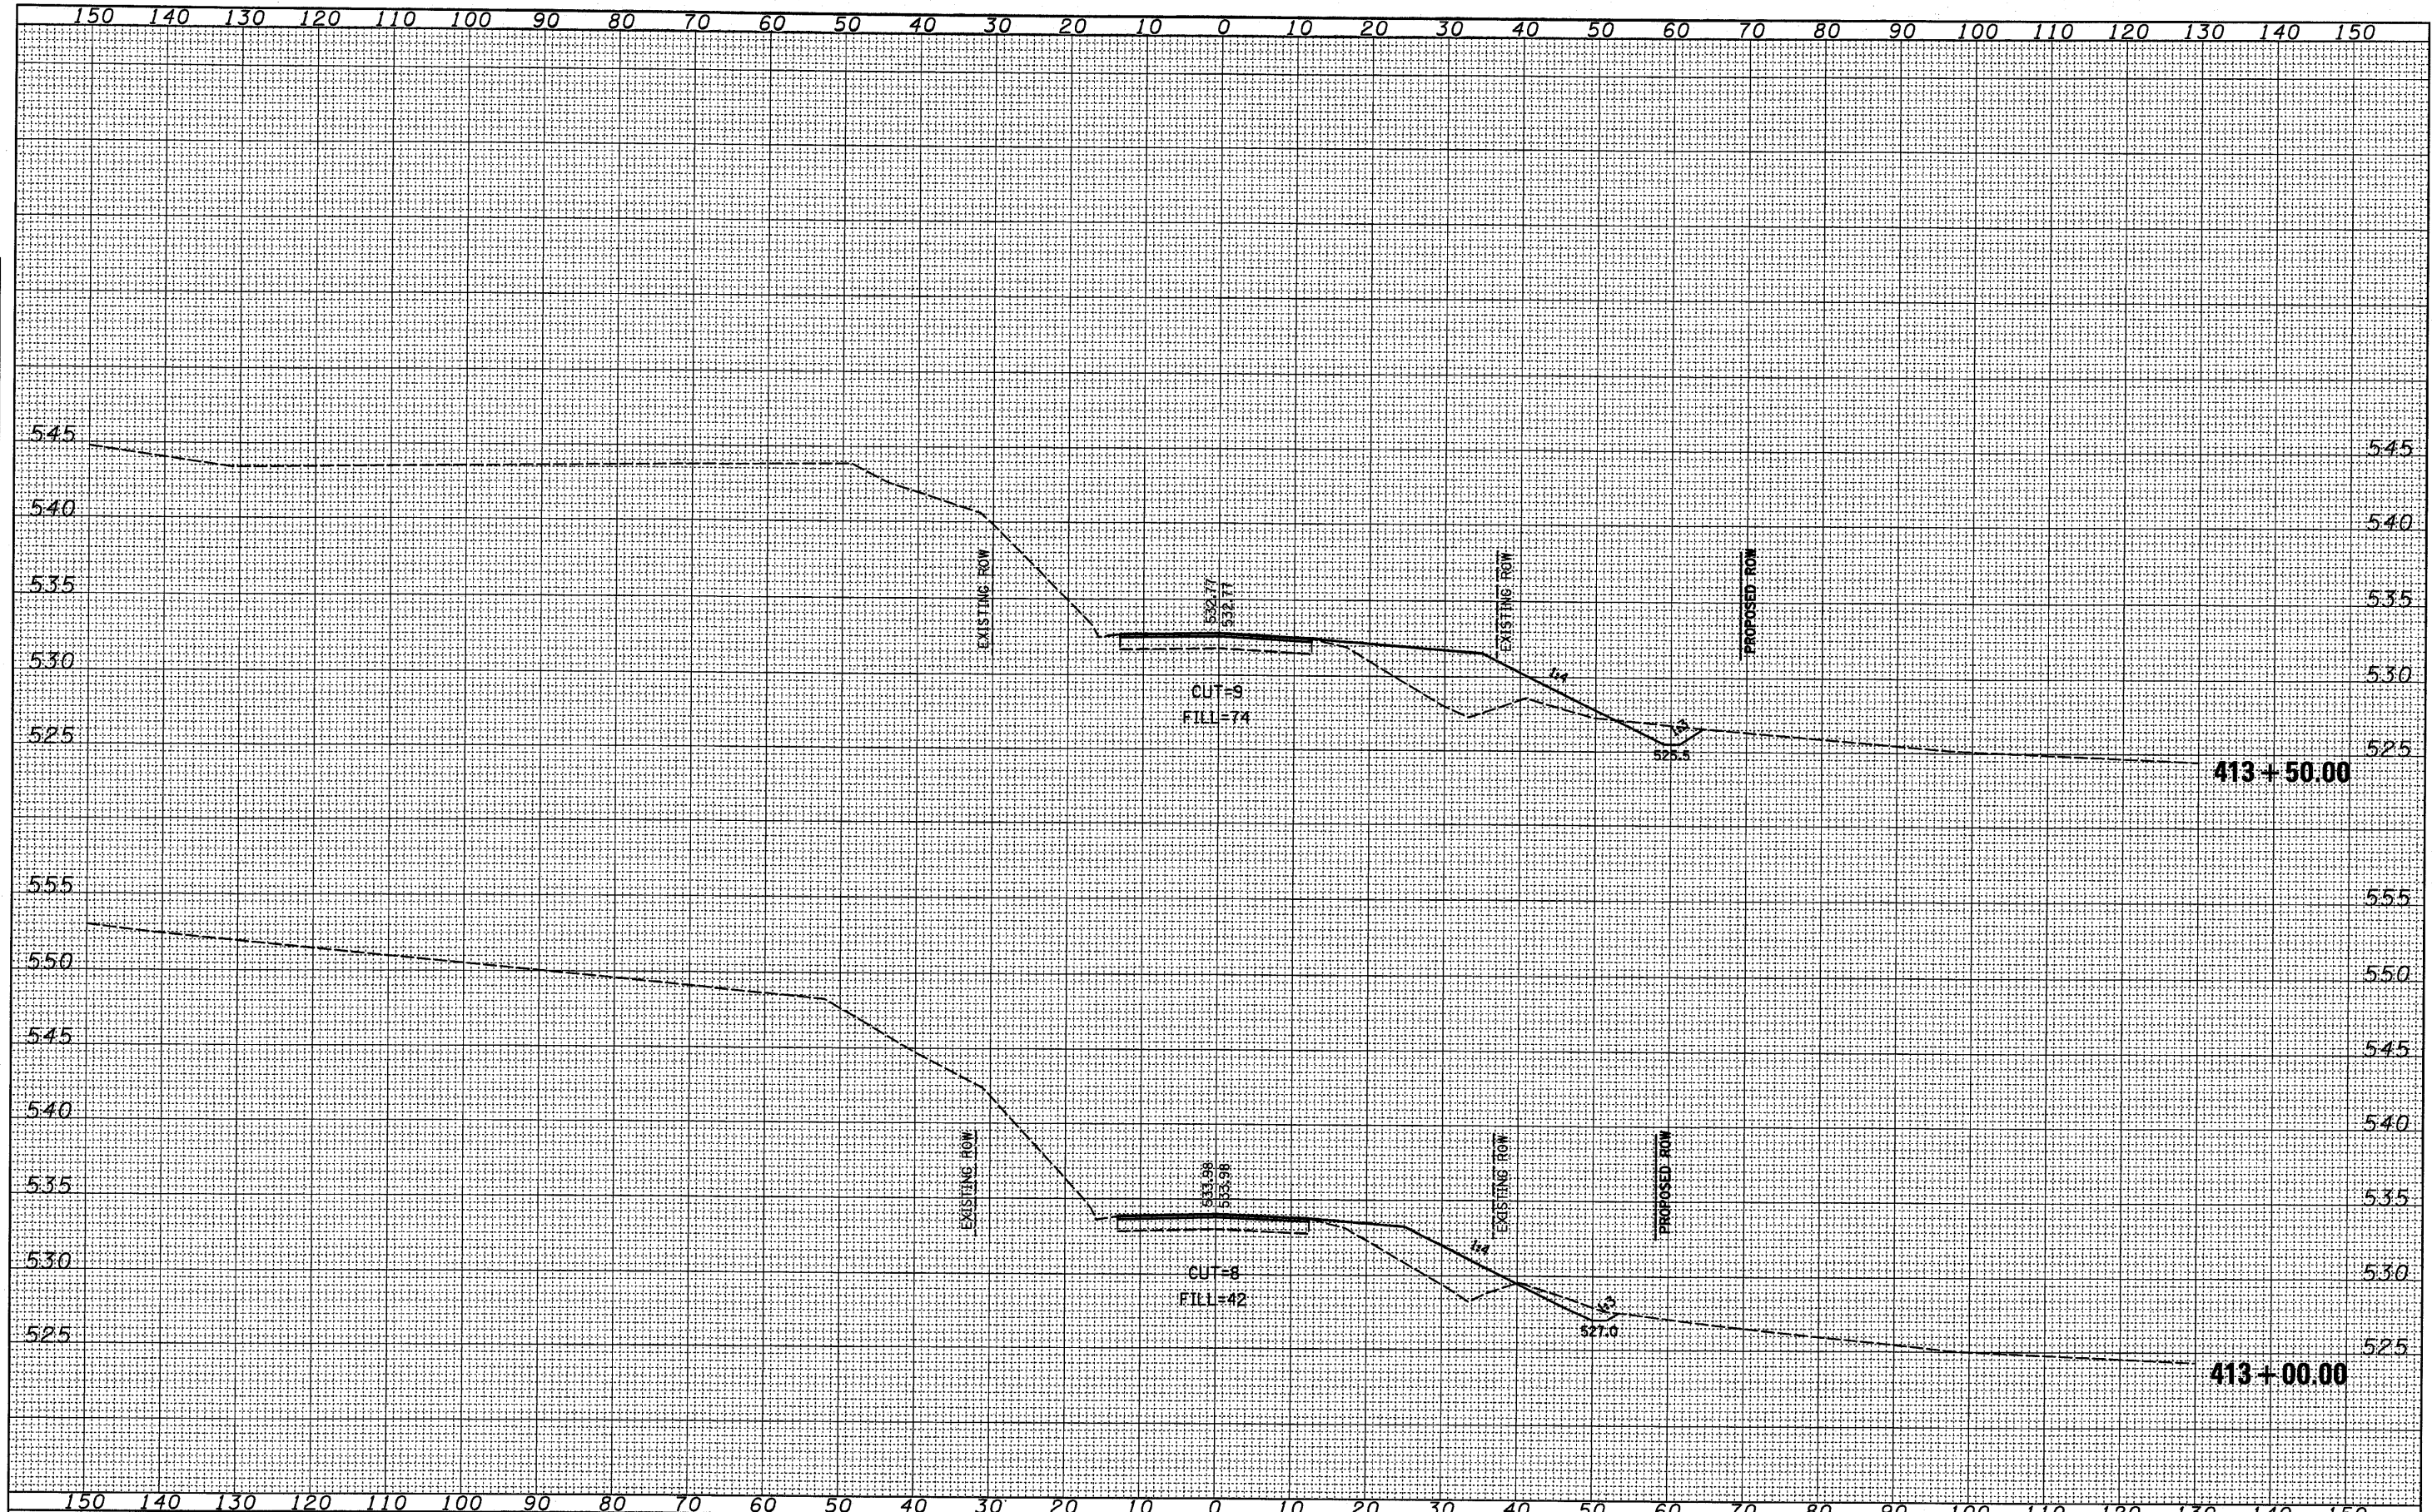

FILE NAME =
 M:\26954\WO 7 US 6 5-Lane - SN 032-0084\Mapdata\station\sheet10.dgn
 PLOT SCALE = 18.0000' / IN.
 PLOT DATE = 6/24/2010

| | | |
|-----------------------|------------|-----------|
| USER NAME = m.kebusch | DESIGNED - | REVISED - |
| | DRAWN - | REVISED - |
| | CHECKED - | REVISED - |
| | DATE - | REVISED - |

**STATE OF ILLINOIS
 DEPARTMENT OF TRANSPORTATION**

CROSS SECTIONS

SCALE: SHEET NO. OF SHEETS STA. 413+00.00 TO STA. 413+50.00

| | | | | |
|--------------------|---------|--------|---------------------------|-----------|
| F.A.P. RTE. | SECTION | COUNTY | TOTAL SHEETS | SHEET NO. |
| 623 | (O) BR | GRUNDY | 35 | 29 |
| CONTRACT NO. 66913 | | | ILLINOIS FED. AID PROJECT | |