


DATE \_\_\_\_\_  
 BY \_\_\_\_\_  
 SURVEYED \_\_\_\_\_  
 PLOTTED \_\_\_\_\_  
 TEMPLATE \_\_\_\_\_  
 AREAS CHECKED \_\_\_\_\_  
 NOTE BOOK \_\_\_\_\_  
 NO. \_\_\_\_\_

DATE \_\_\_\_\_  
 BY \_\_\_\_\_  
 SURVEYED \_\_\_\_\_  
 PLOTTED \_\_\_\_\_  
 TEMPLATE \_\_\_\_\_  
 AREAS CHECKED \_\_\_\_\_  
 NOTE BOOK \_\_\_\_\_  
 NO. \_\_\_\_\_

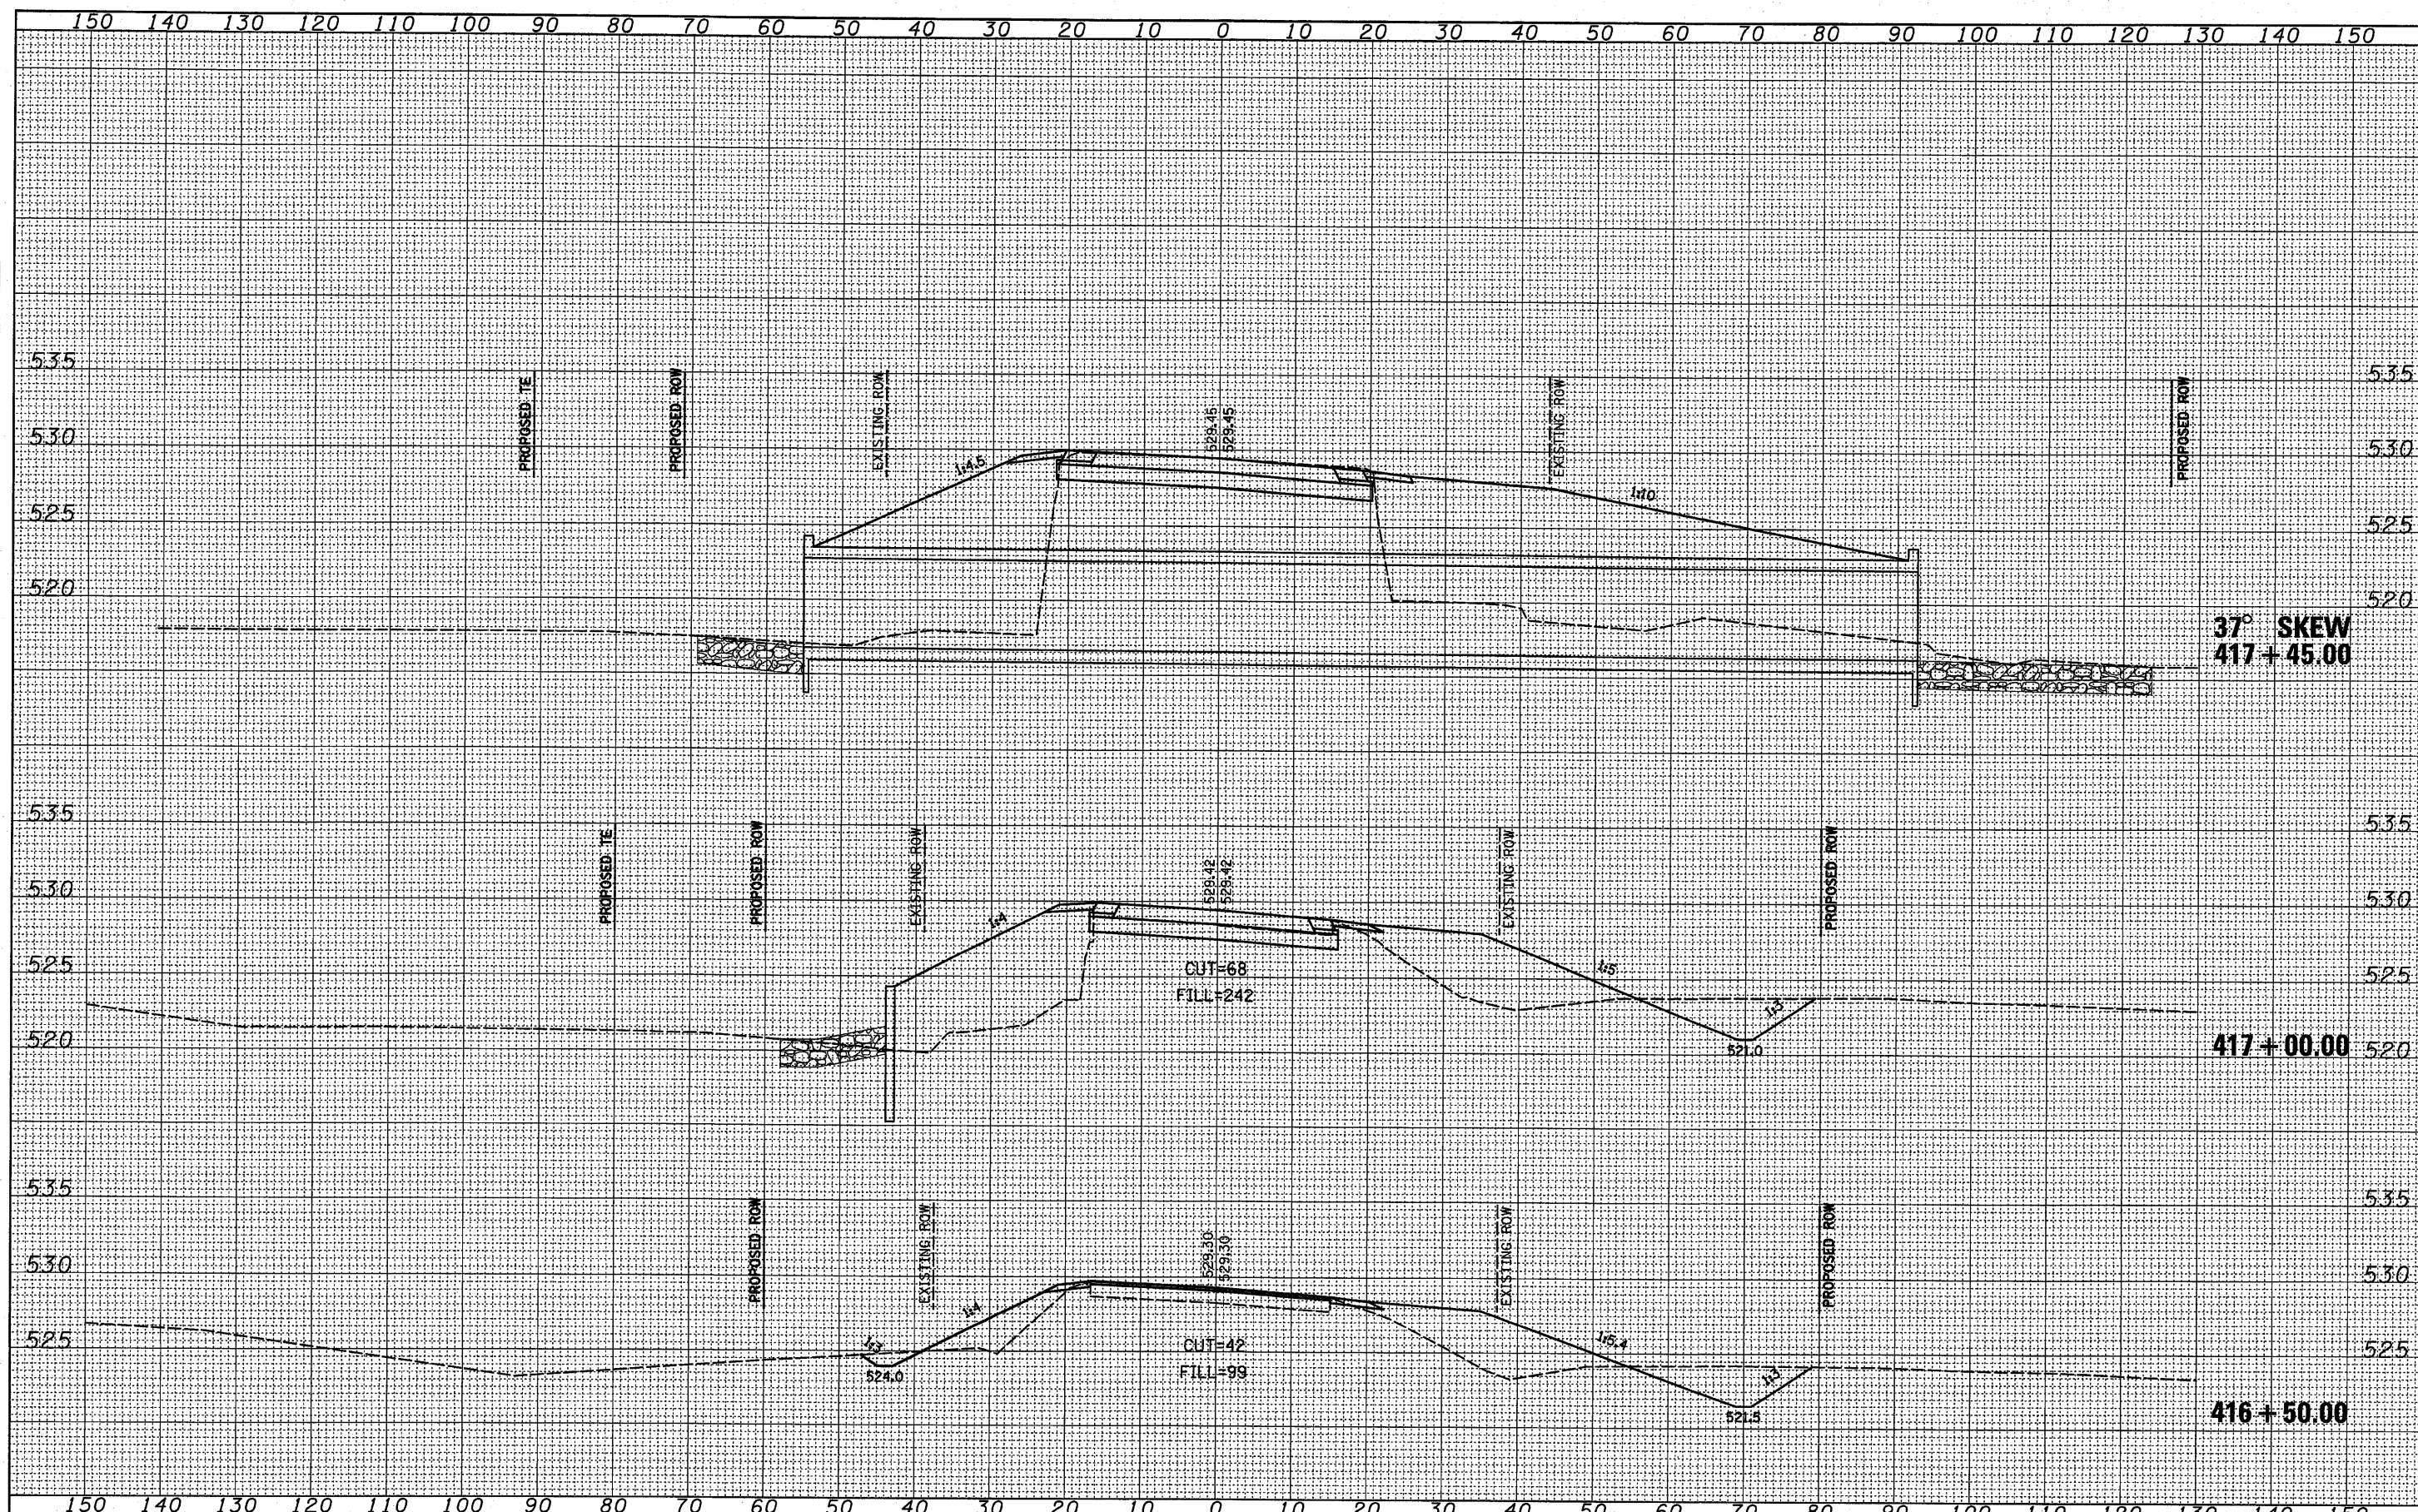

FILE NAME = M:\26054\WD 7 US 6 5-Lane - SN 032-0284\Mapstation\ssht28.dgn  
 USER NAME = mjkebusch  
 PLOT SCALE = 18.0000' / IN.  
 PLOT DATE = 6/24/2010

DESIGNED -	REVISED -
DRAWN -	REVISED -
CHECKED -	REVISED -
DATE -	REVISED -

**STATE OF ILLINOIS  
 DEPARTMENT OF TRANSPORTATION**

**CROSS SECTIONS**

SCALE: \_\_\_\_\_ SHEET NO. \_\_\_\_\_ OF \_\_\_\_\_ SHEETS STA. 416+50.00 TO STA. 417+33.00

F.A.P. RTE. 623	SECTION (O) BR	COUNTY GRUNDY	TOTAL SHEETS 35	SHEET NO. 32
CONTRACT NO. 66913				
ILLINOIS FED. AID PROJECT				