


DATE	
BY	
SURVEYED	
FINAL SURVEY	
NOTE BOOK	
AREAS CHECKED	
NO.	

DATE	
BY	
ORIGINAL SURVEY	
PLOTTED	
NOTE BOOK	
AREAS CHECKED	
NO.	

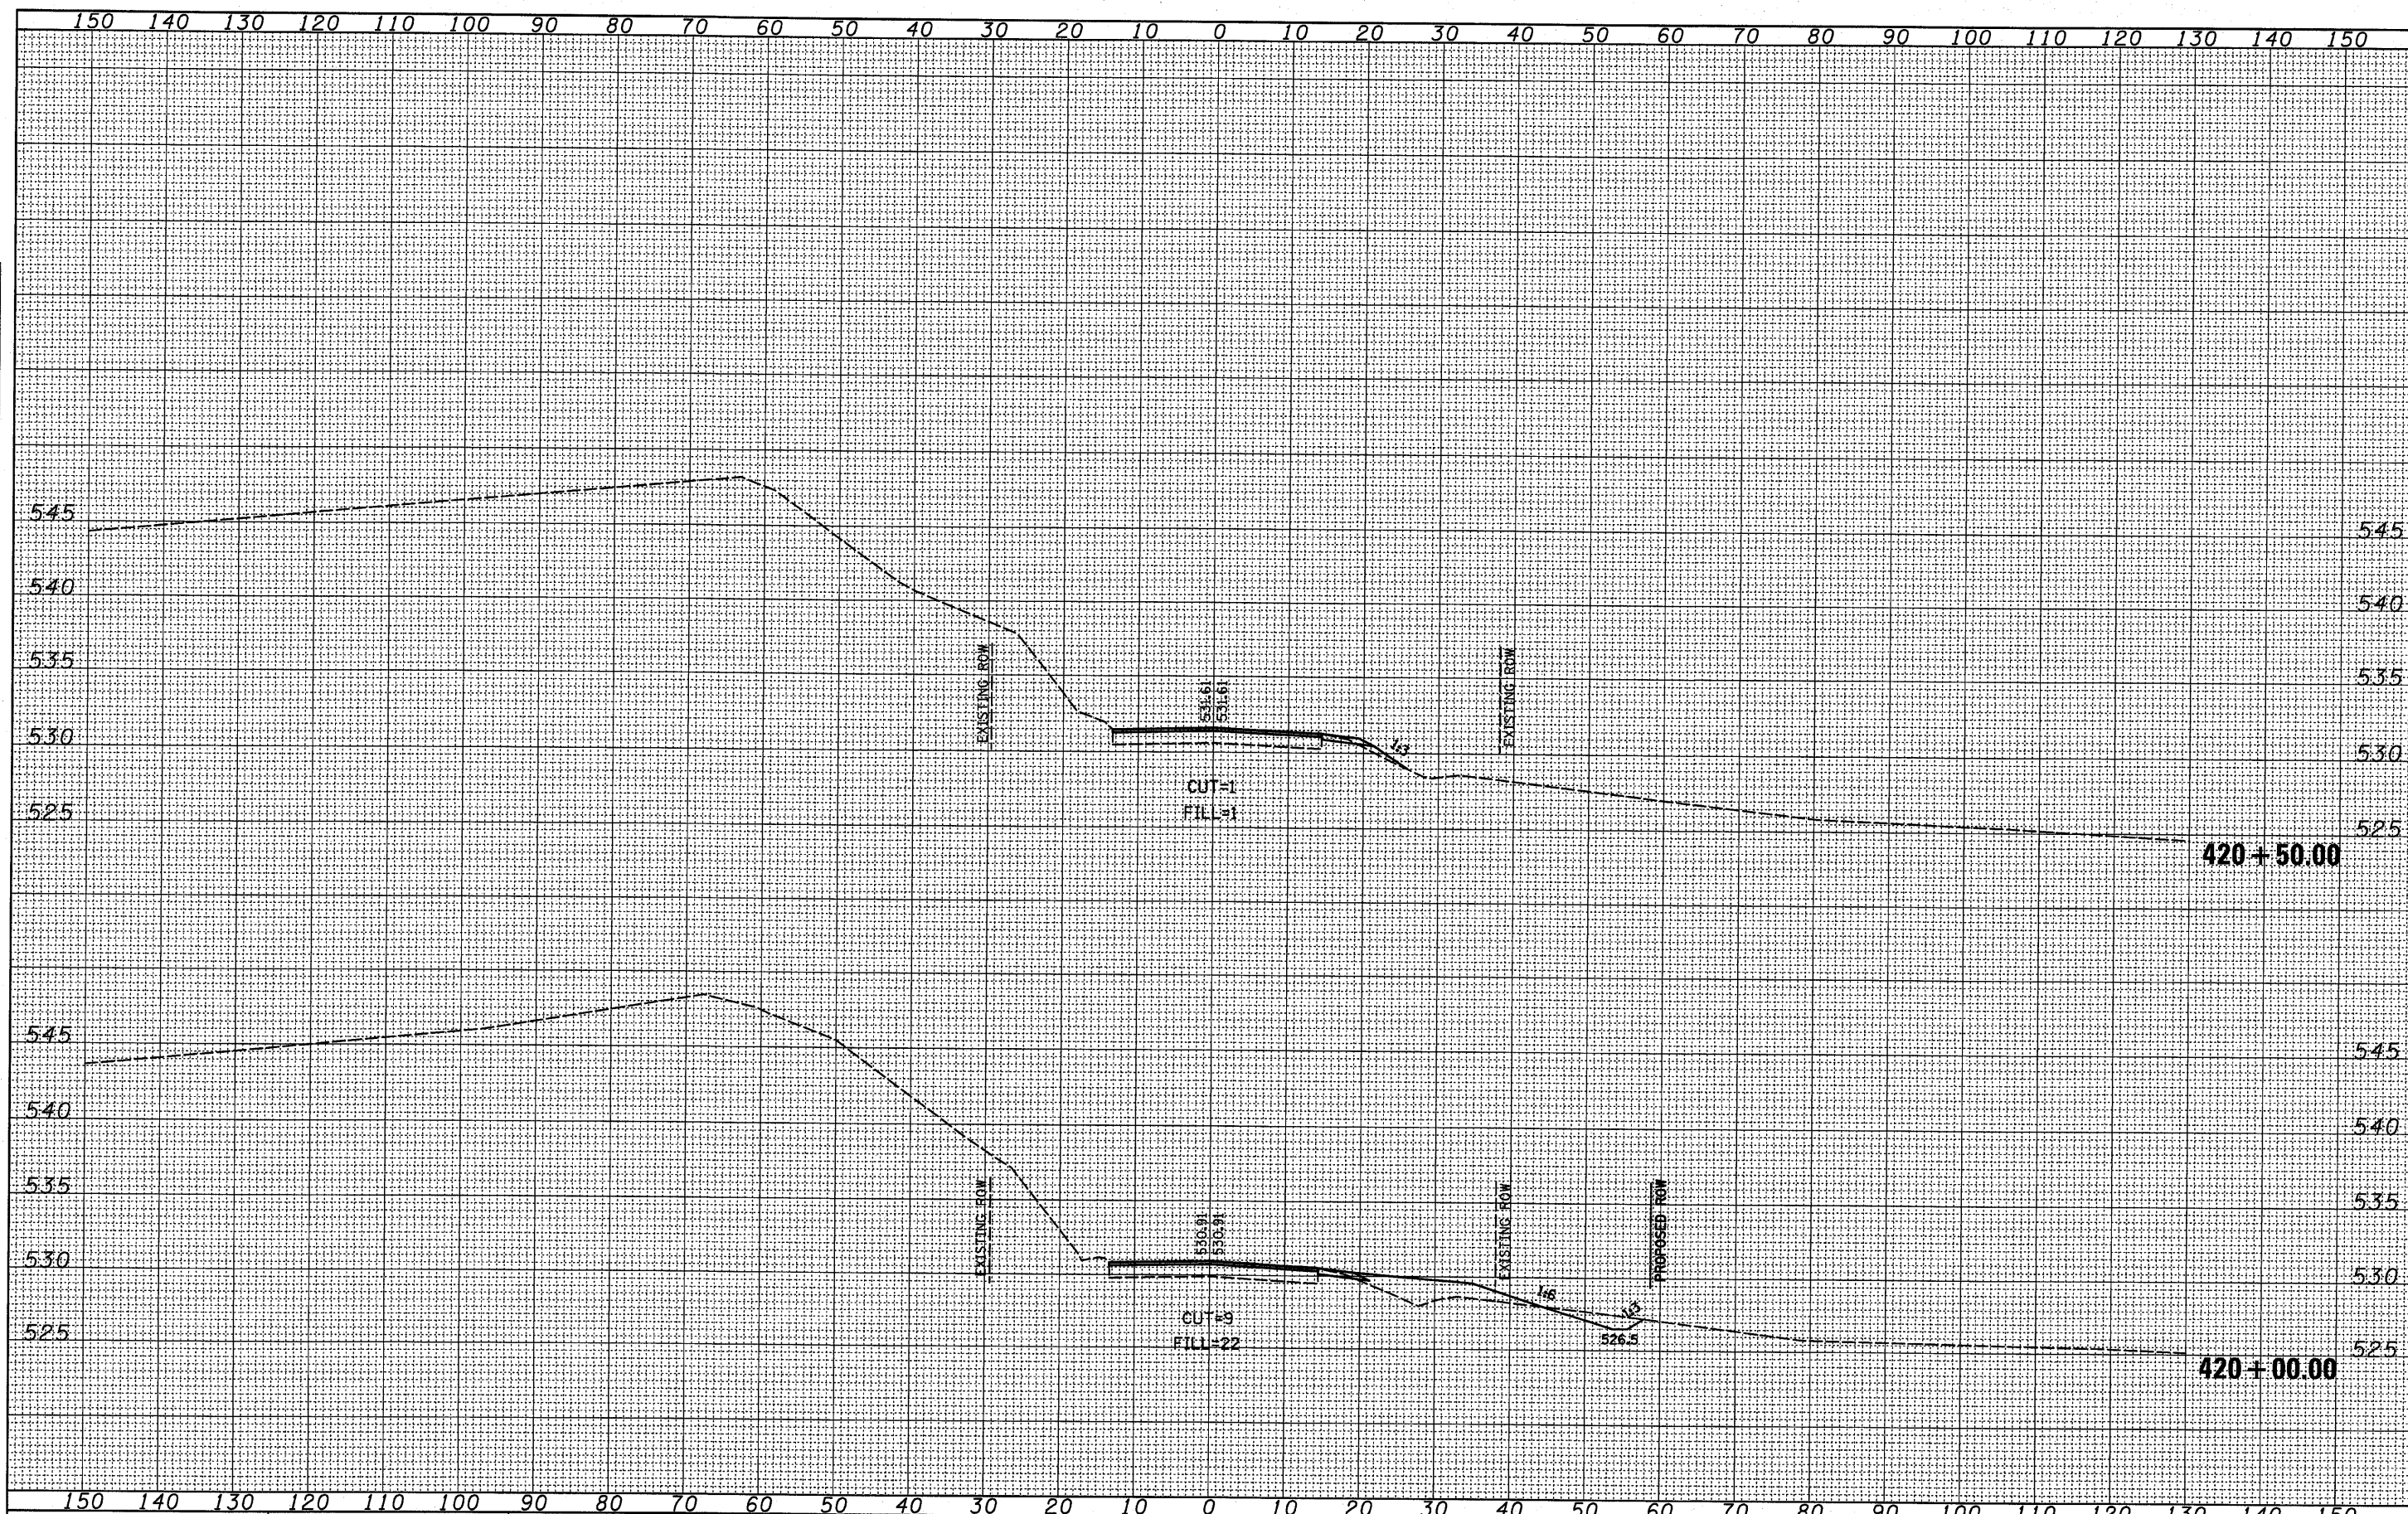

FILE NAME =
 Mi\26054\MO 7 US 6 5-Lane - SN 032-0084\Microsoft\station\xsht00.dgn
 PLOT SCALE = 1/8" = 100' / IN.
 PLOT DATE = 6/24/2018

USER NAME = mkebuach	DESIGNED -	REVISED -
	DRAWN -	REVISED -
	CHECKED -	REVISED -
	DATE -	REVISED -

**STATE OF ILLINOIS
 DEPARTMENT OF TRANSPORTATION**

CROSS SECTIONS

SCALE: SHEET NO. OF SHEETS STA. 420+00.00 TO STA. 420+50.00

F.A.P. RTE.	SECTION	COUNTY	TOTAL SHEETS	SHEET NO.
623	(O) BR	GRUNDY	35	35
CONTRACT NO. 66913			ILLINOIS FED. AID PROJECT	