




**TYPICAL PAVEMENT MARKINGS**

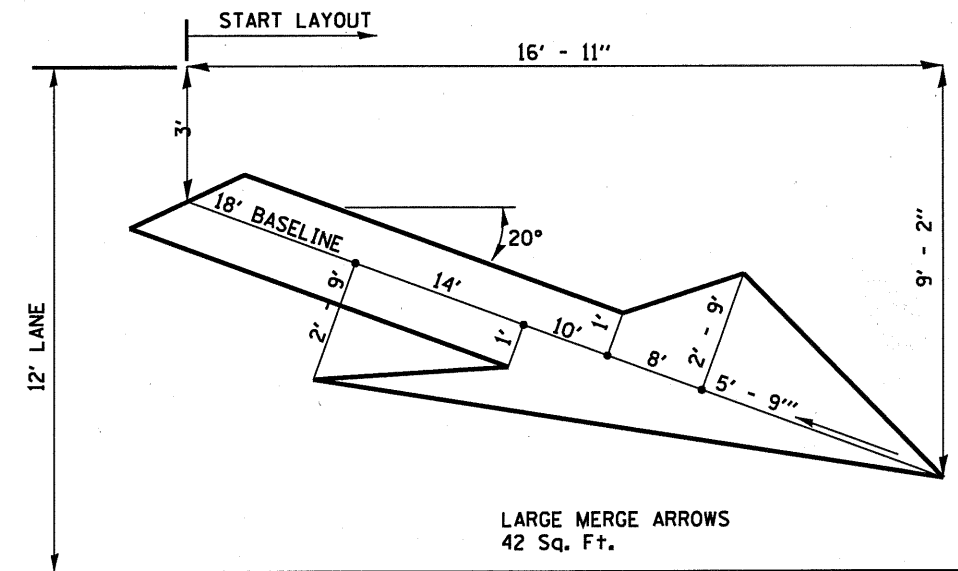

**LANE DROP ARROW**

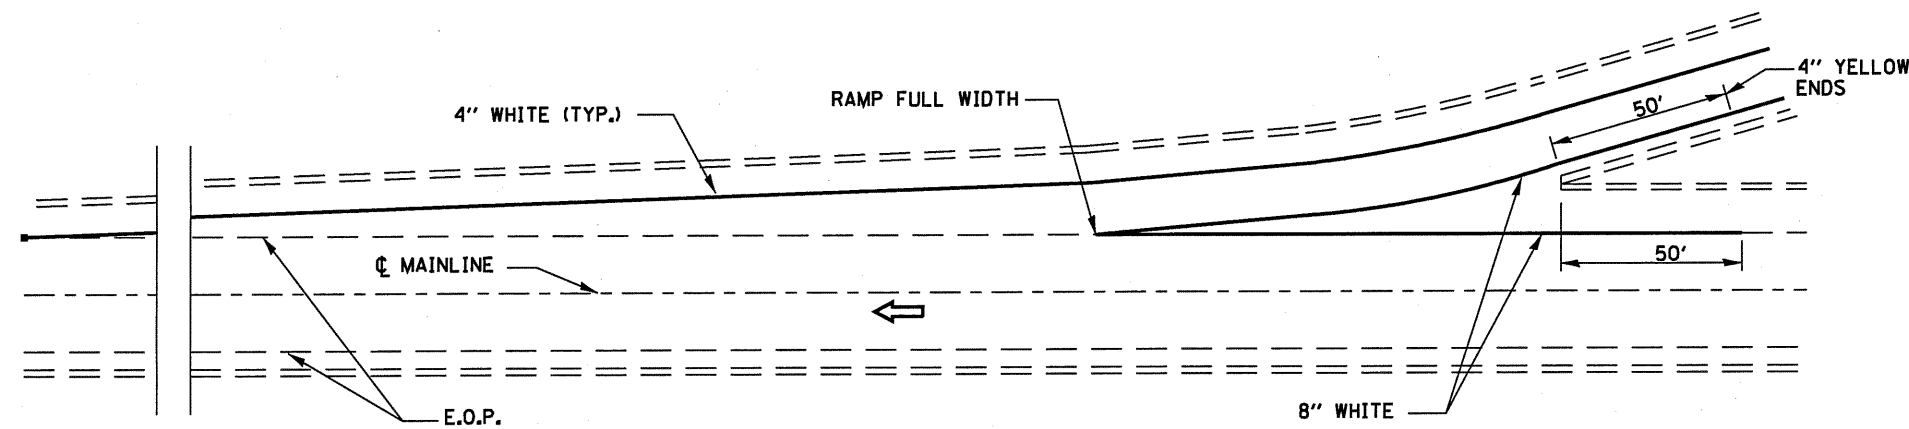

**TYPICAL PAVEMENT MARKING FOR ENTRANCE RAMP TERMINALS**

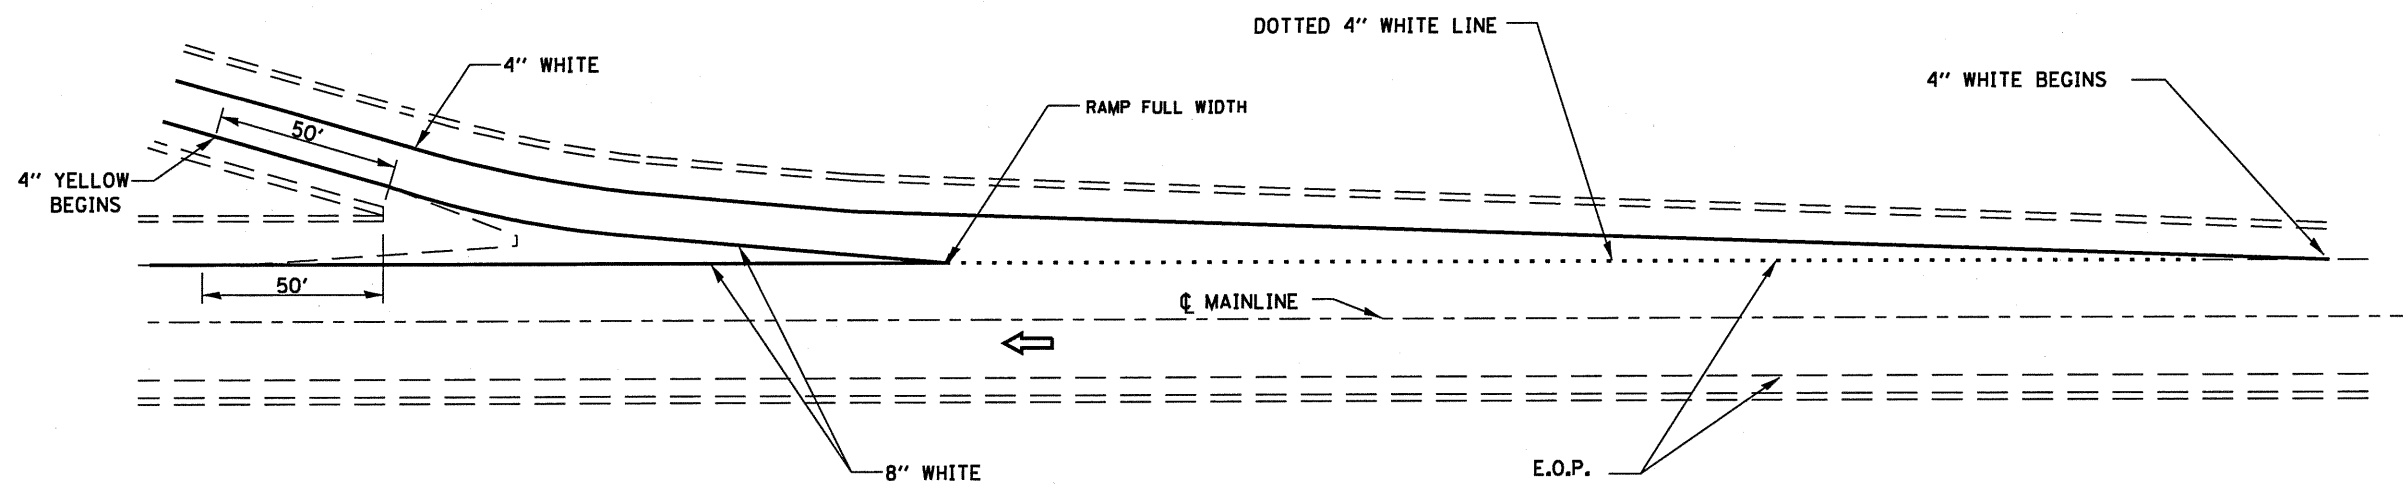

**TYPICAL PAVEMENT MARKINGS FOR EXIT RAMP TERMINALS**

FILE NAME *	USER NAME = woodshankr1	DESIGNED - RON WOODSHANK	REVISED -	STATE OF ILLINOIS DEPARTMENT OF TRANSPORTATION	<b>TYPICAL PAVEMENT MARKING</b>	F.A.S. RTE.	SECTION	COUNTY	TOTAL SHEETS	SHEET NO.
c:\pwwork\pwwork\woodshankr1\d0189886\366A41-detail.dgn	366A41-detail.dgn	DRAWN - RON WOODSHANK	REVISED -			244	106-4HB-11BP	BUREAU	10	8
PLOT SCALE = 100.0000' / IN.		CHECKED -	REVISED -			CONTRACT NO. 66A41				
PLOT DATE = Aug 23, 2010 - 08:24:05 AM		DATE -	REVISED -			ILLINOIS				
SCALE: _____ SHEET NO. 1 OF 1 SHEETS STA. _____ TO STA. _____										