



# EXISTING ROADWAY TYPICAL SECTION

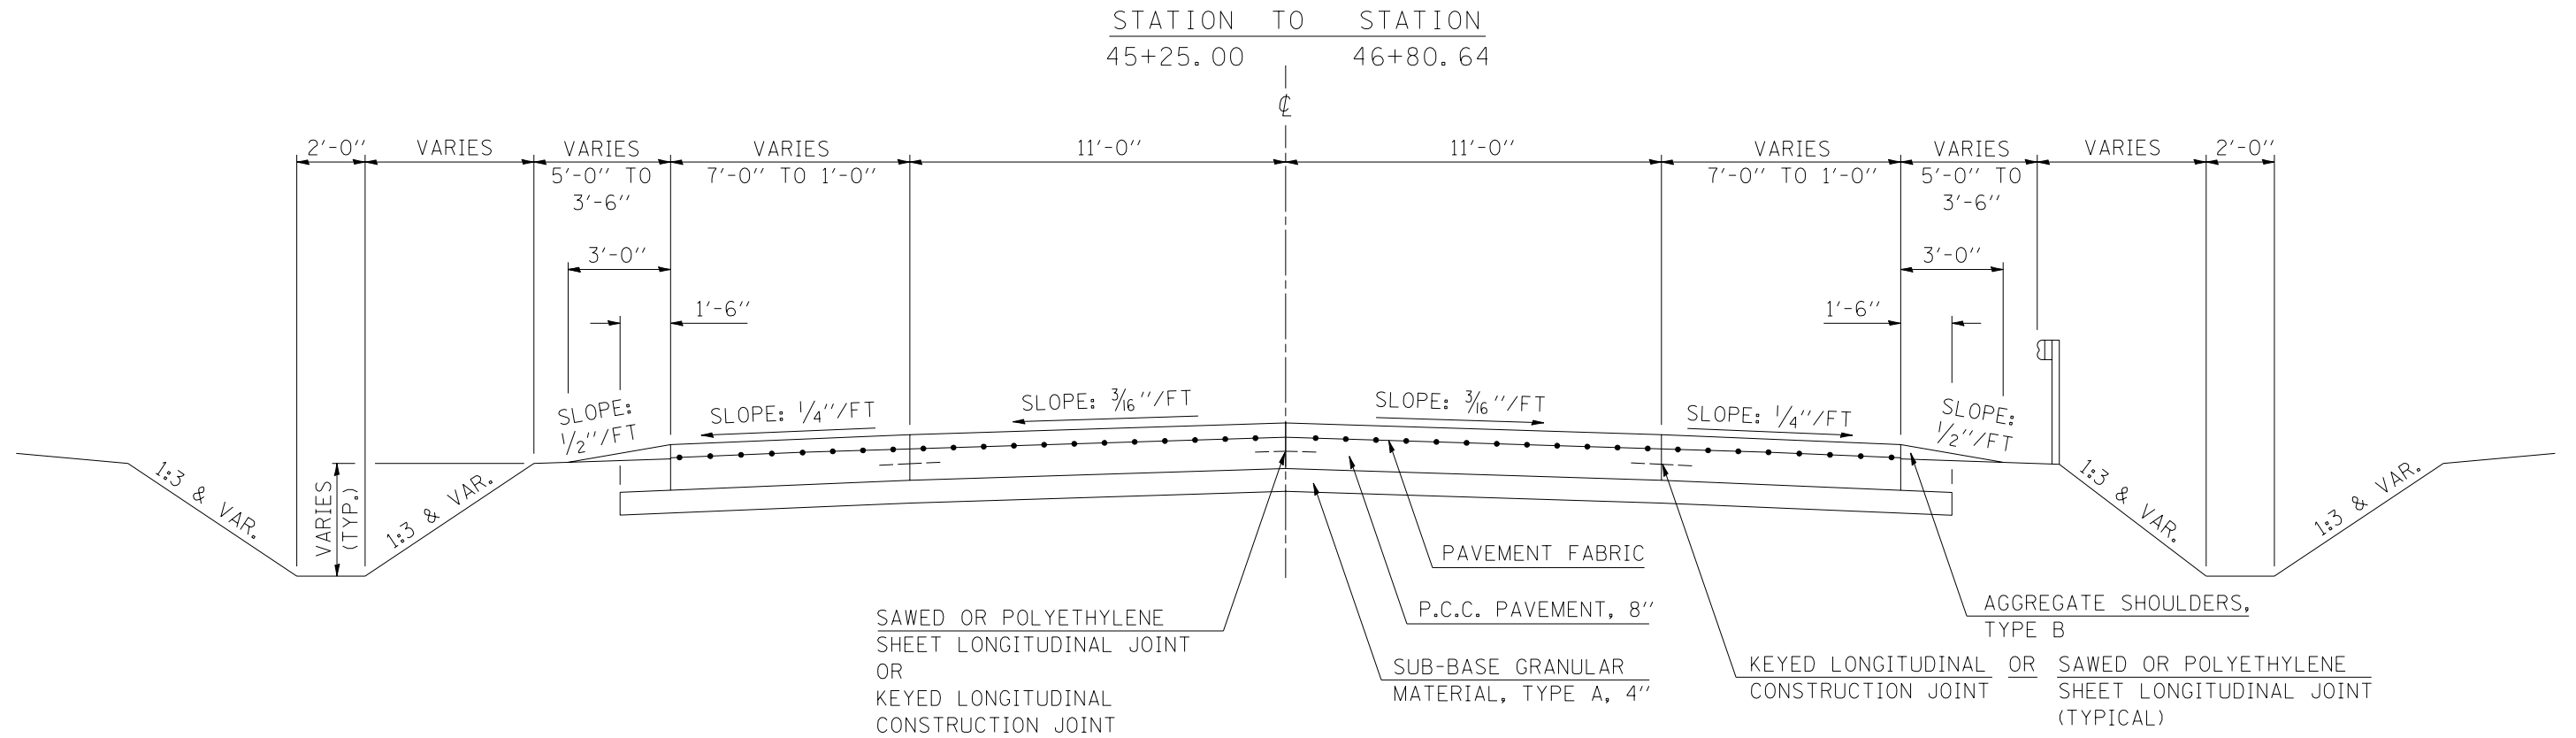

# EXISTING ROADWAY TYPICAL SECTION

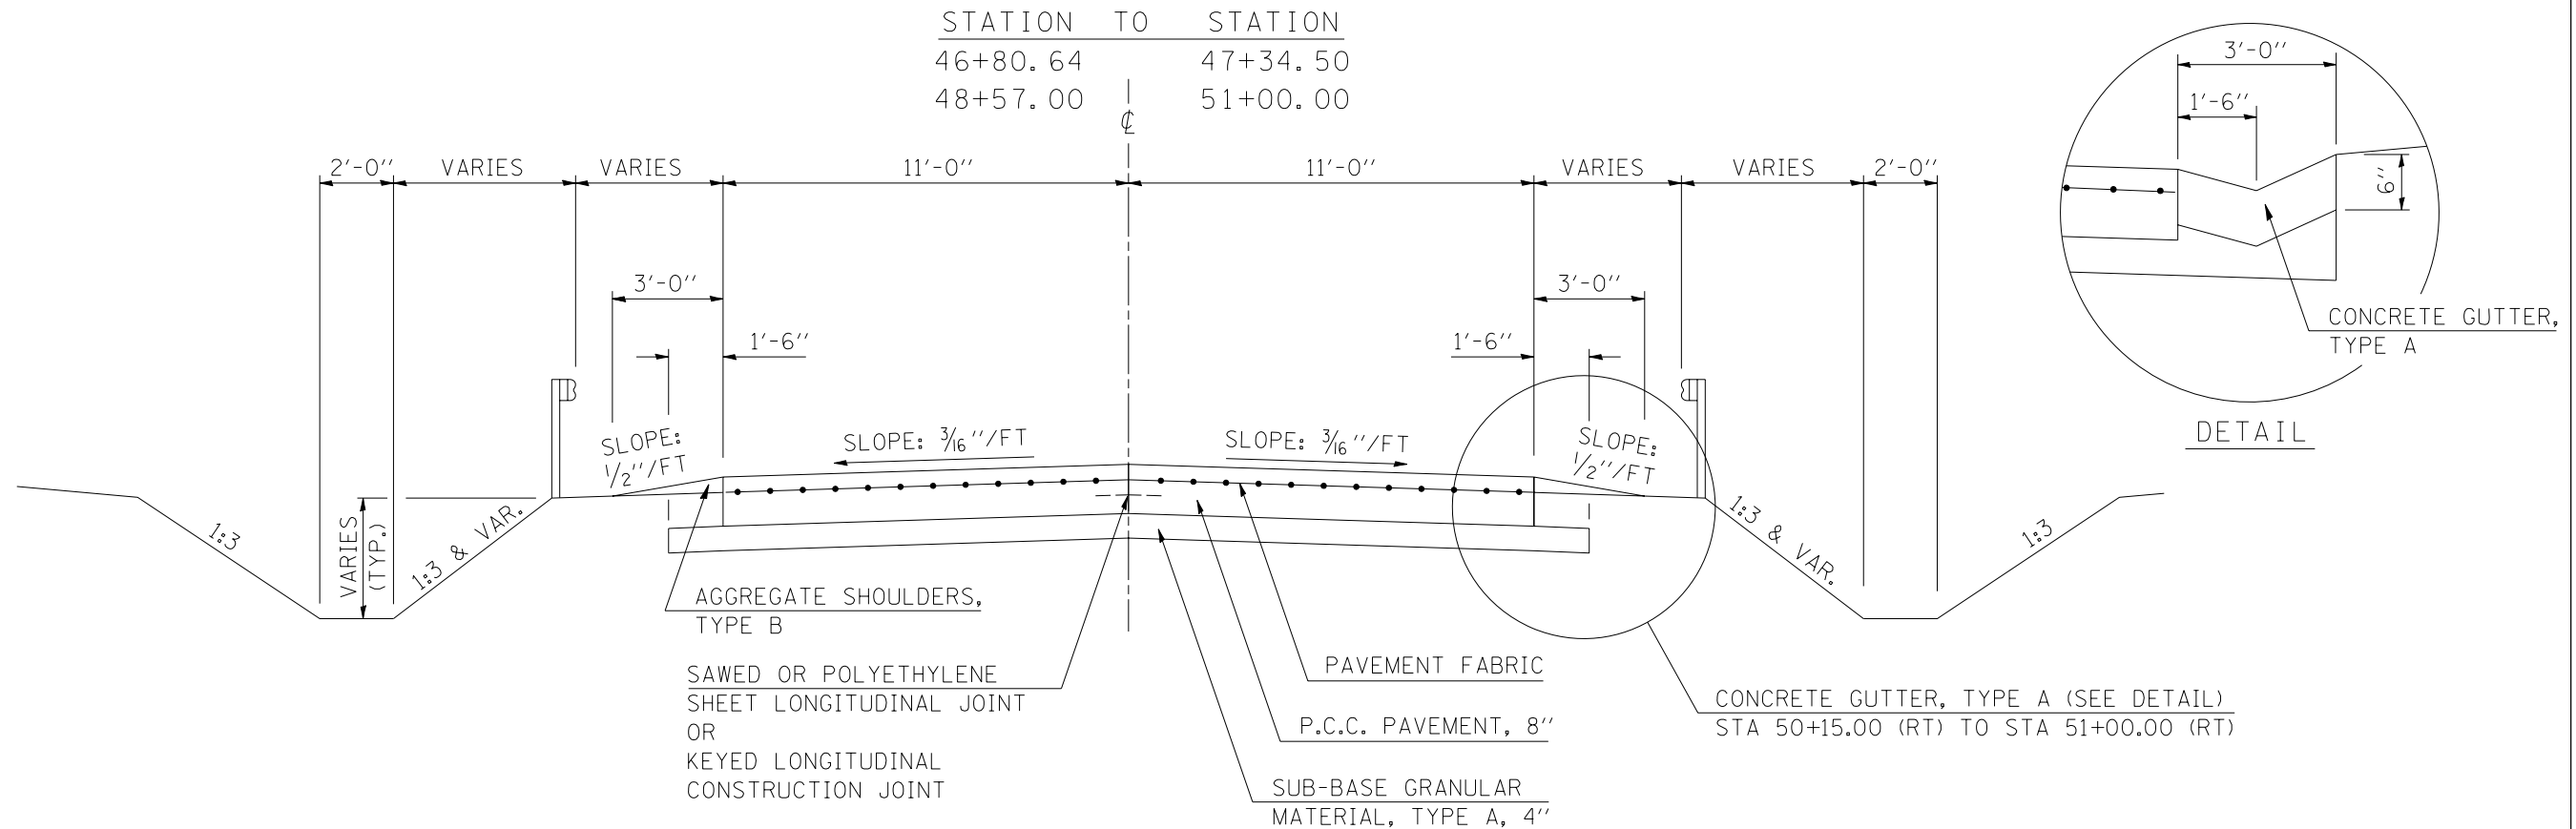

FILE NAME =	USER NAME = blackrt	DESIGNED - RTB	REVISED -	<b>STATE OF ILLINOIS DEPARTMENT OF TRANSPORTATION</b>	<b>EXISTING ROADWAY TYPICAL SECTIONS</b>	F.A.S. RTE.	SECTION	COUNTY	TOTAL SHEETS	SHEET NO.	
ct:\pwork\pwork\blackrt\d0128383\typical1.s.dgn	DRAWN - JRP	REVISED -	331			Z-BR	VERMILION	49	6		
PLOT SCALE = 40.0000' / IN.	CHECKED -	REVISED -	CONTRACT NO. 70016								
PLOT DATE = 8/18/2010	DATE - 06/2008	REVISED -	ILLINOIS FED. AID PROJECT								
					NOT TO SCALE	SHEET NO.	OF	SHEETS			