


PROPOSED ROADWAY TYPICAL SECTION

STATION TO STATION
47+00.00 49+00.00

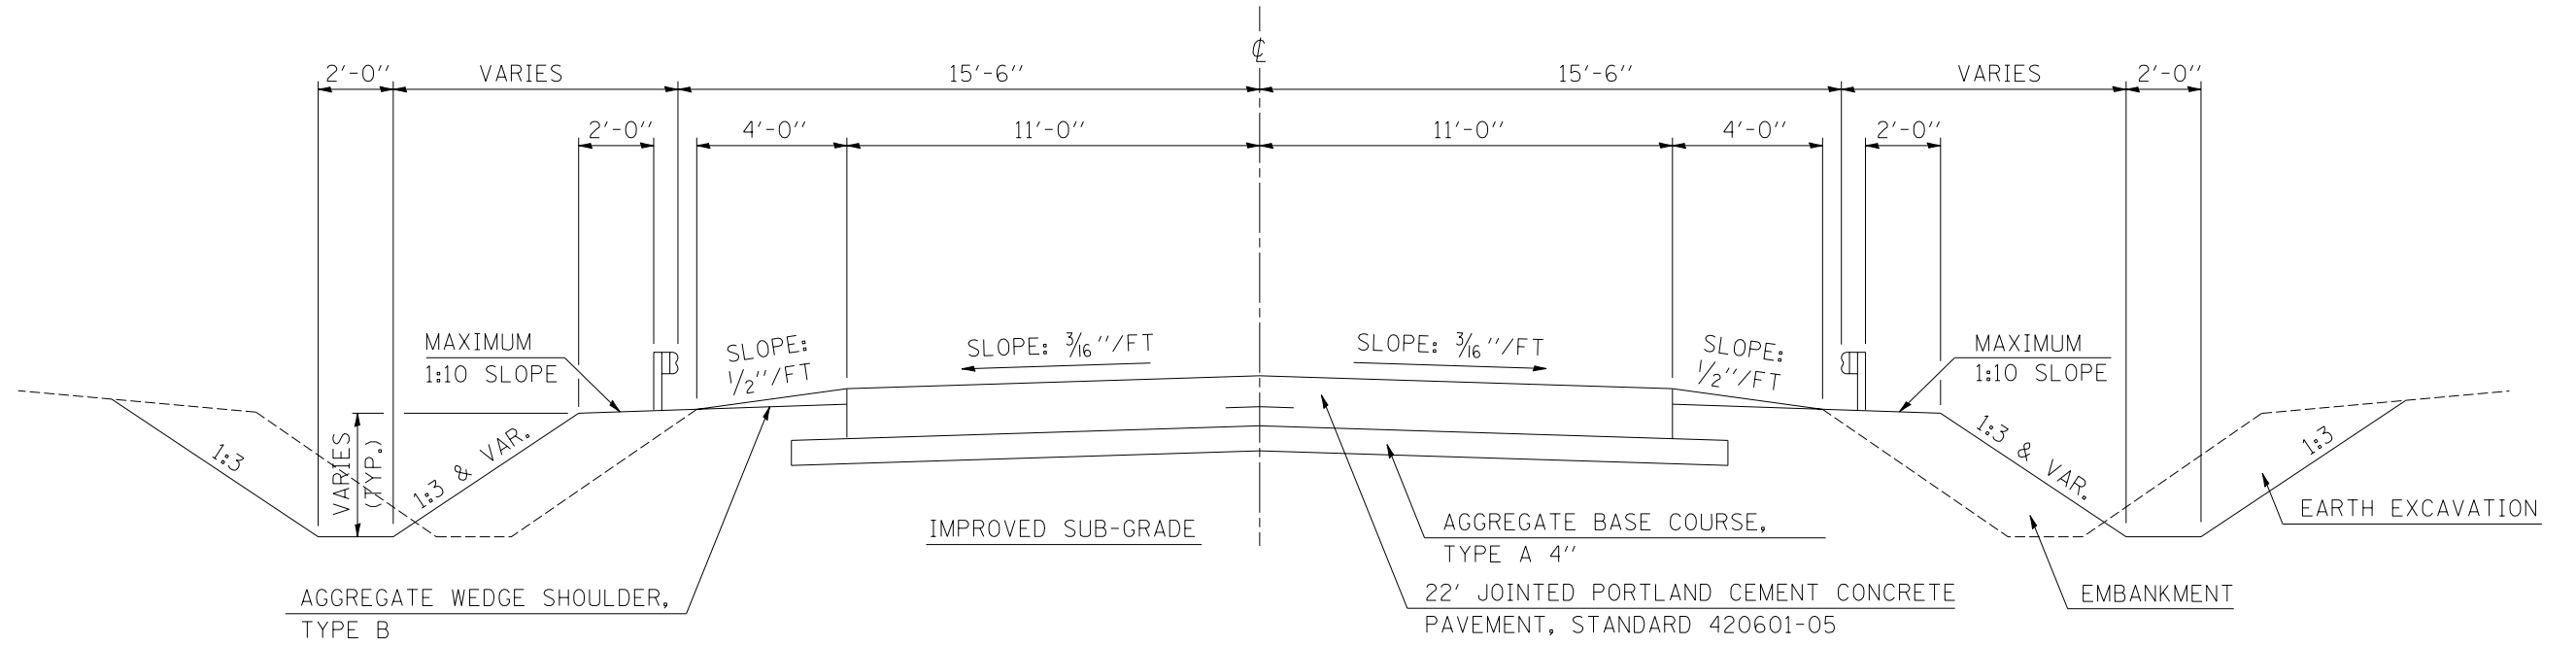

FILE NAME =	USER NAME = blackrt	DESIGNED - RTB	REVISED -
ct:\pw\work\p1dot\blackrt\d0128383\typ1c1s.dgn		DRAWN - JRP	REVISED -
		CHECKED -	REVISED -
		DATE - 04/24/08	REVISED -

STATE OF ILLINOIS
DEPARTMENT OF TRANSPORTATION

PROPOSED ROADWAY TYPICAL SECTION

NOT TO SCALE SHEET NO. OF SHEETS

F.A.S. RTE.	SECTION	COUNTY	TOTAL SHEETS	SHEET NO.
331	Z-BR	VERMILION	49	8
FED. ROAD DIST. NO. ILLINOIS FED. AID PROJECT			CONTRACT NO. 70016	