


# PROPOSED STRUCTURE TYPICAL SECTION

S. N. 092-2039

STATION TO STATION  
47+72.00 48+19.50

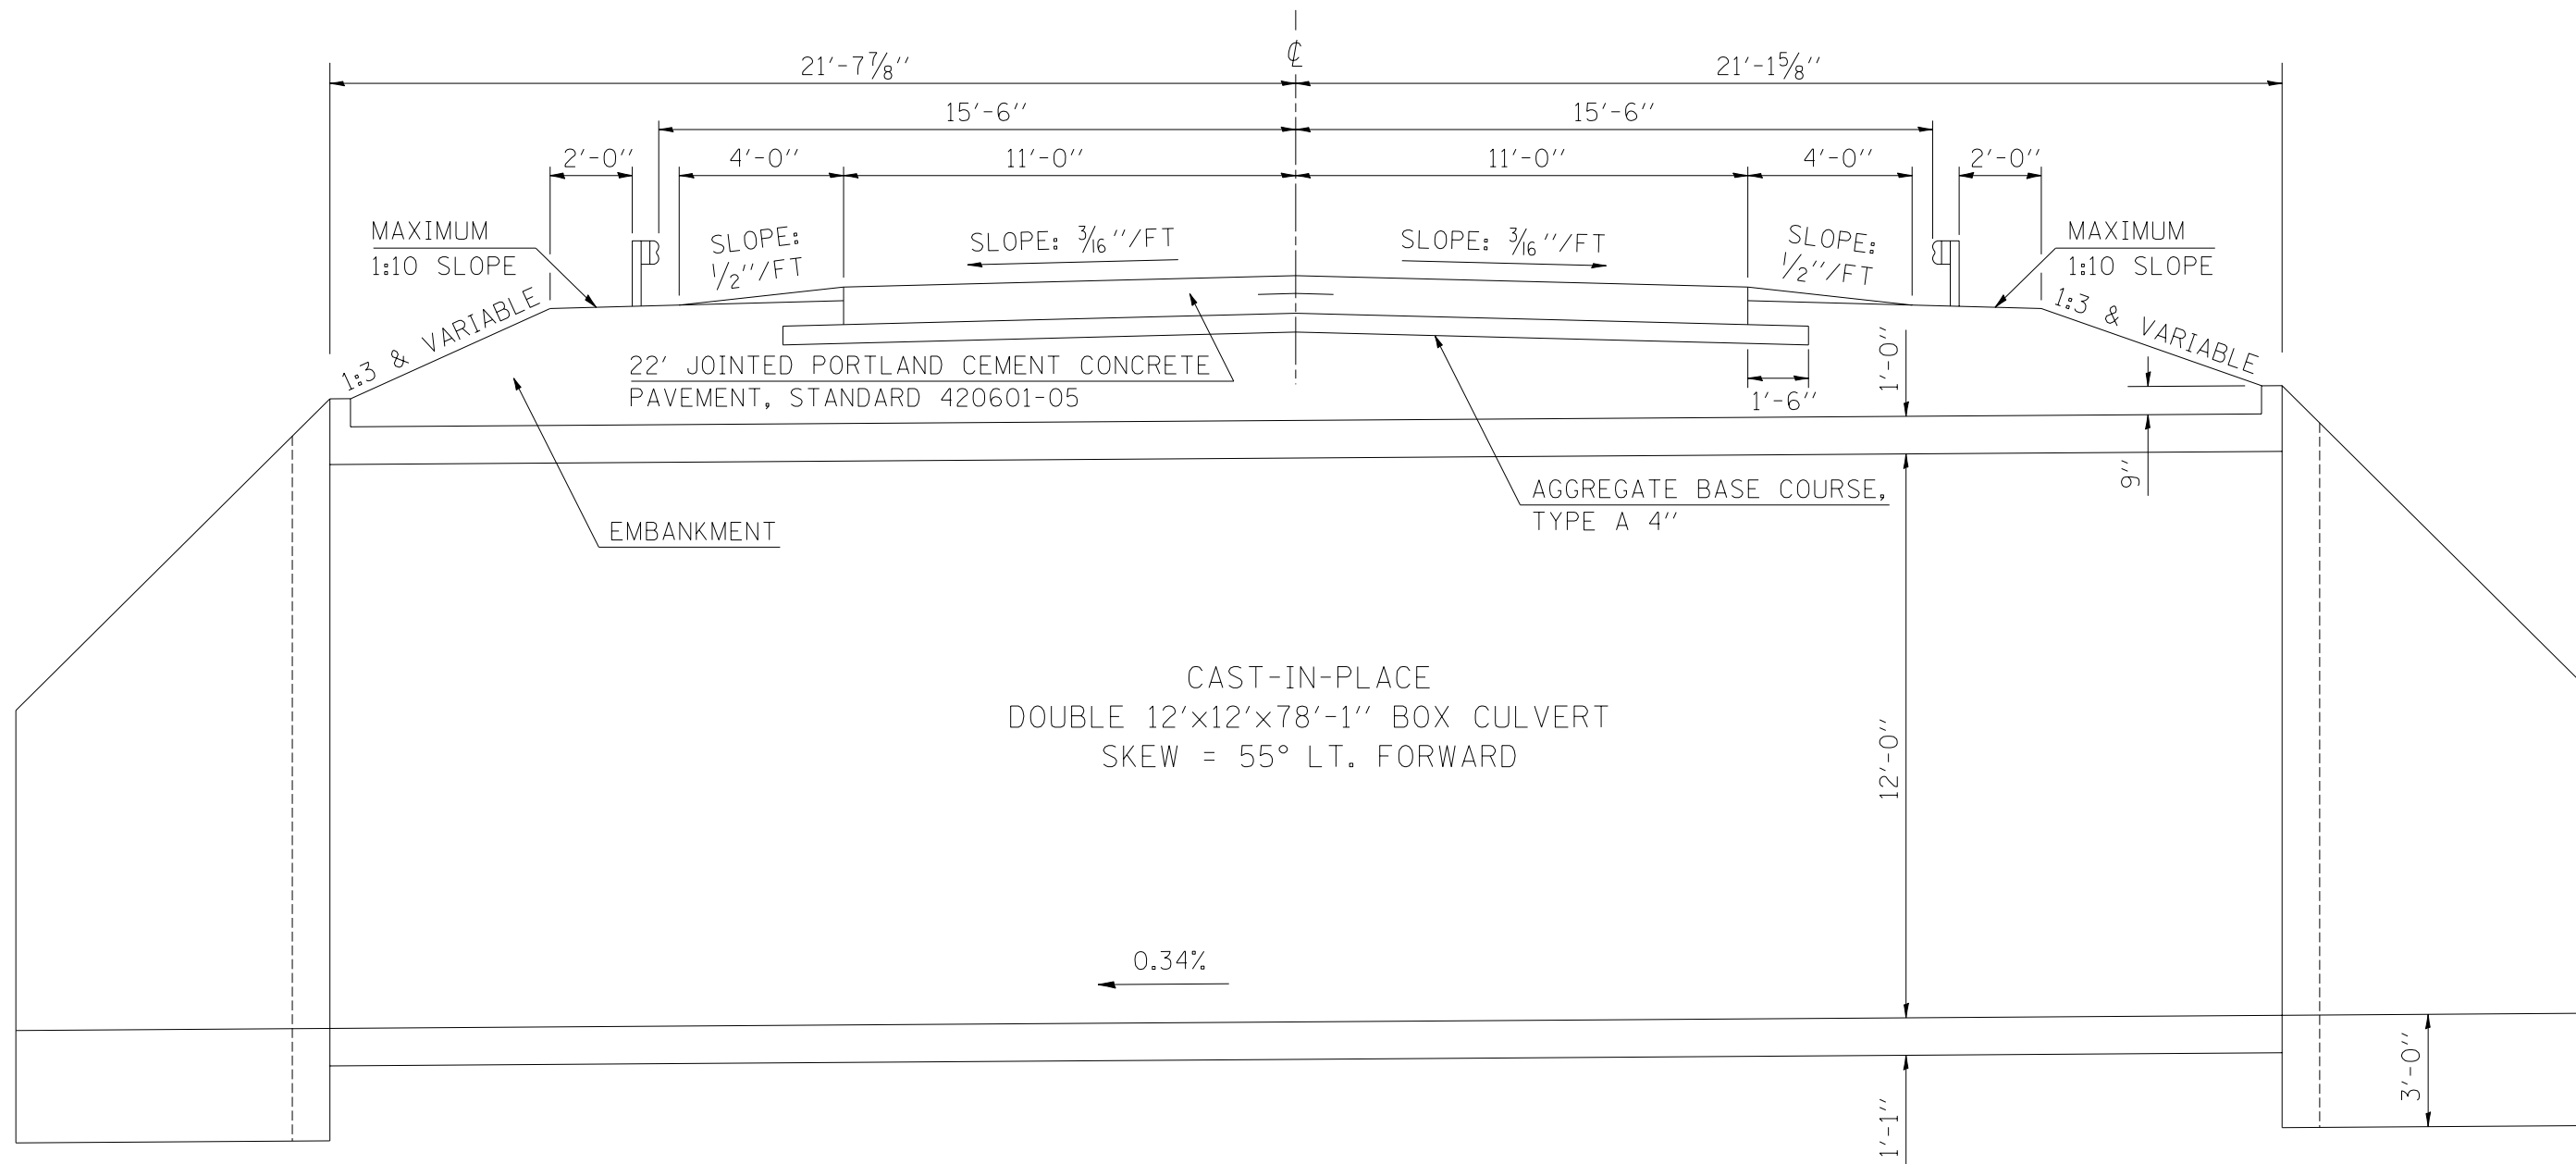

FILE NAME =	USER NAME = blockrt	DESIGNED - RTB	REVISED -
ct:\pw\work\p\dot\blockrt\d0128383\typical1.s.dgn		DRAWN - JRP	REVISED -
		CHECKED -	REVISED -
		DATE - 04/24/08	REVISED -

STATE OF ILLINOIS  
DEPARTMENT OF TRANSPORTATION

PROPOSED STRUCTURE TYPICAL SECTION

NOT TO SCALE SHEET NO. OF SHEETS

F.A.S. RTE.	SECTION	COUNTY	TOTAL SHEETS	SHEET NO.
331	Z-BR	VERMILION	49	9
FED. ROAD DIST. NO. ILLINOIS FED. AID PROJECT			CONTRACT NO. 70016	