


DATE	
BY	
SURVEYED	
PLOTTED	
TEMPLATE	
AREAS	
CHECKED	
FINAL SURVEY	
NOTE BOOK	
NO.	

DATE	
BY	
SURVEYED	
PLOTTED	
TEMPLATE	
AREAS	
CHECKED	
ORIGINAL SURVEY	
NOTE BOOK	
NO.	

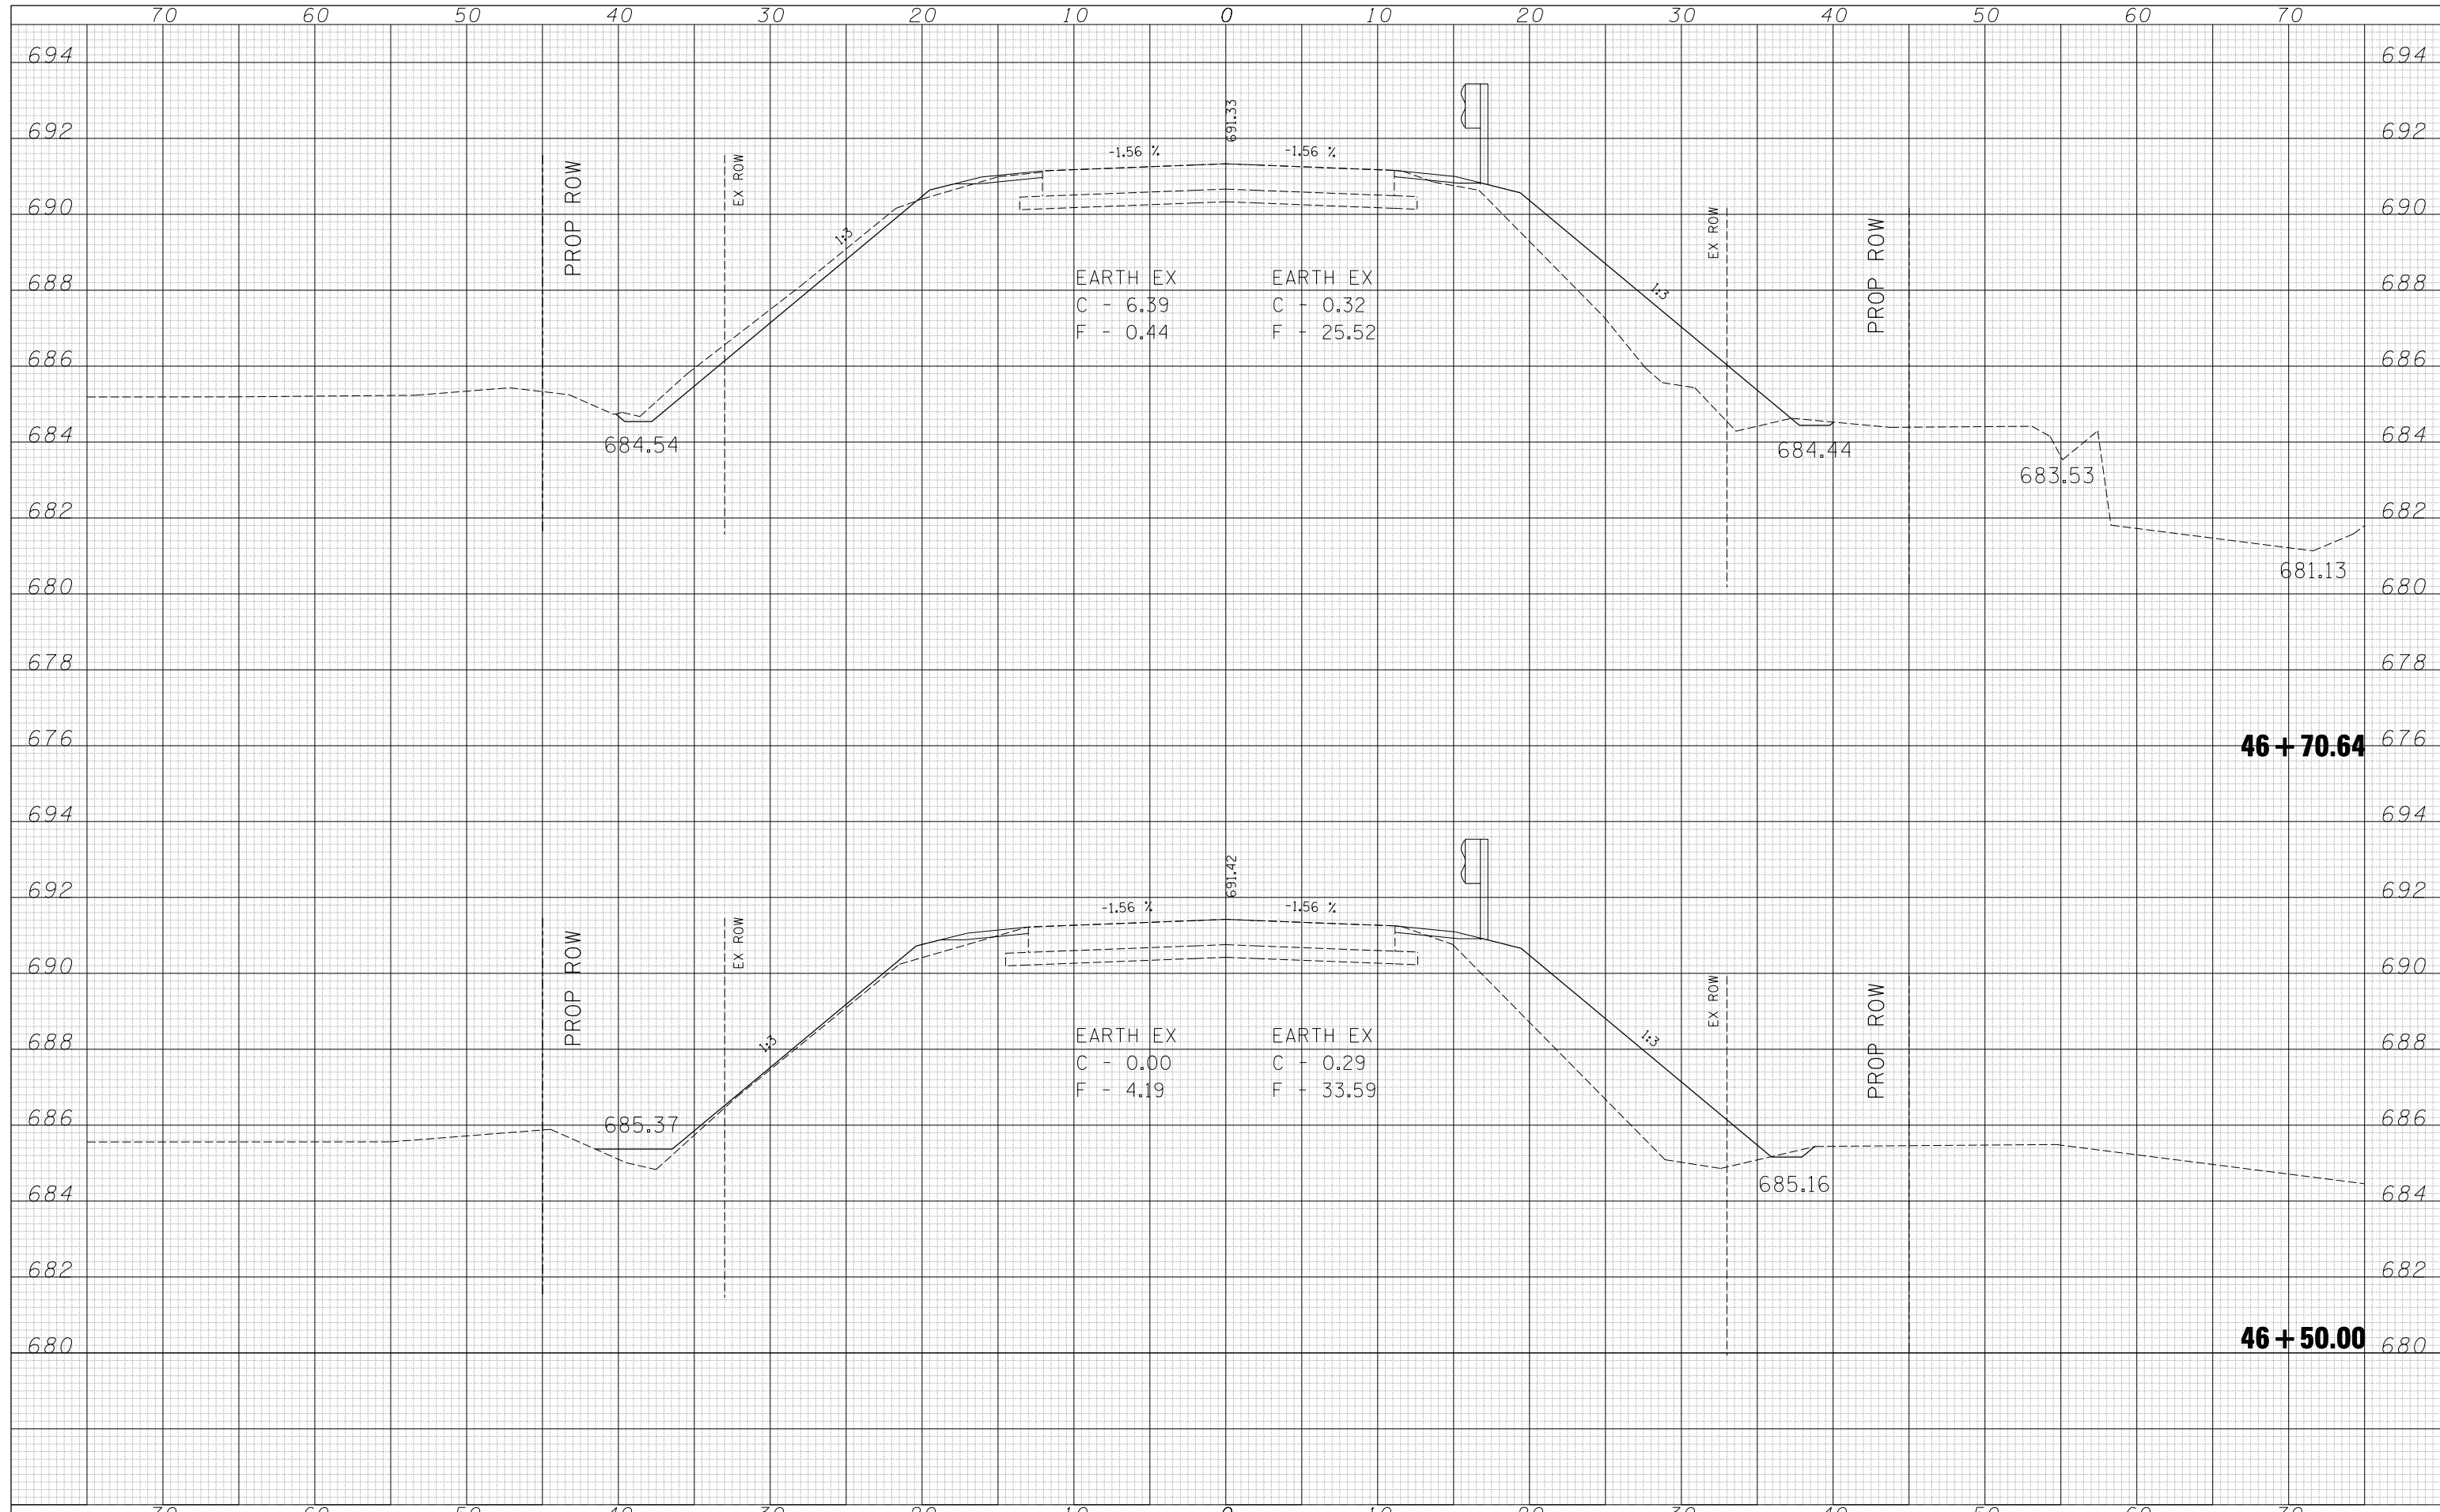

FILE NAME =	USER NAME = blockrt	DESIGNED -	RTB	REVISED -	
c:\pwwork\pwwork\blockrt\d0128383\ch10\cs-prop\final.dgn		DRAWN -	RTB	REVISED -	
		CHECKED -		REVISED -	
		DATE -	06-2008	REVISED -	
		PLOT SCALE =	10.0000" / IN.		
		PLOT DATE =	8/18/2010		

**STATE OF ILLINOIS
DEPARTMENT OF TRANSPORTATION**

CROSS SECTIONS				
SCALE:	SHEET NO.	OF SHEETS	STA.	TO STA.

F.A.S. RTE.	SECTION	COUNTY	TOTAL SHEETS	SHEET NO.
331	Z-BR	VERMILION	49	37
FED. ROAD DIST. NO.			ILLINOIS FED. AID PROJECT	
			CONTRACT NO. 70016	