


DATE	
BY	
FINAL SURVEY NO.	
SURVEYED PLOTTED TEMPLATE AREAS CHECKED	

DATE	
BY	
ORIGINAL SURVEY NO.	
SURVEYED PLOTTED TEMPLATE AREAS CHECKED	

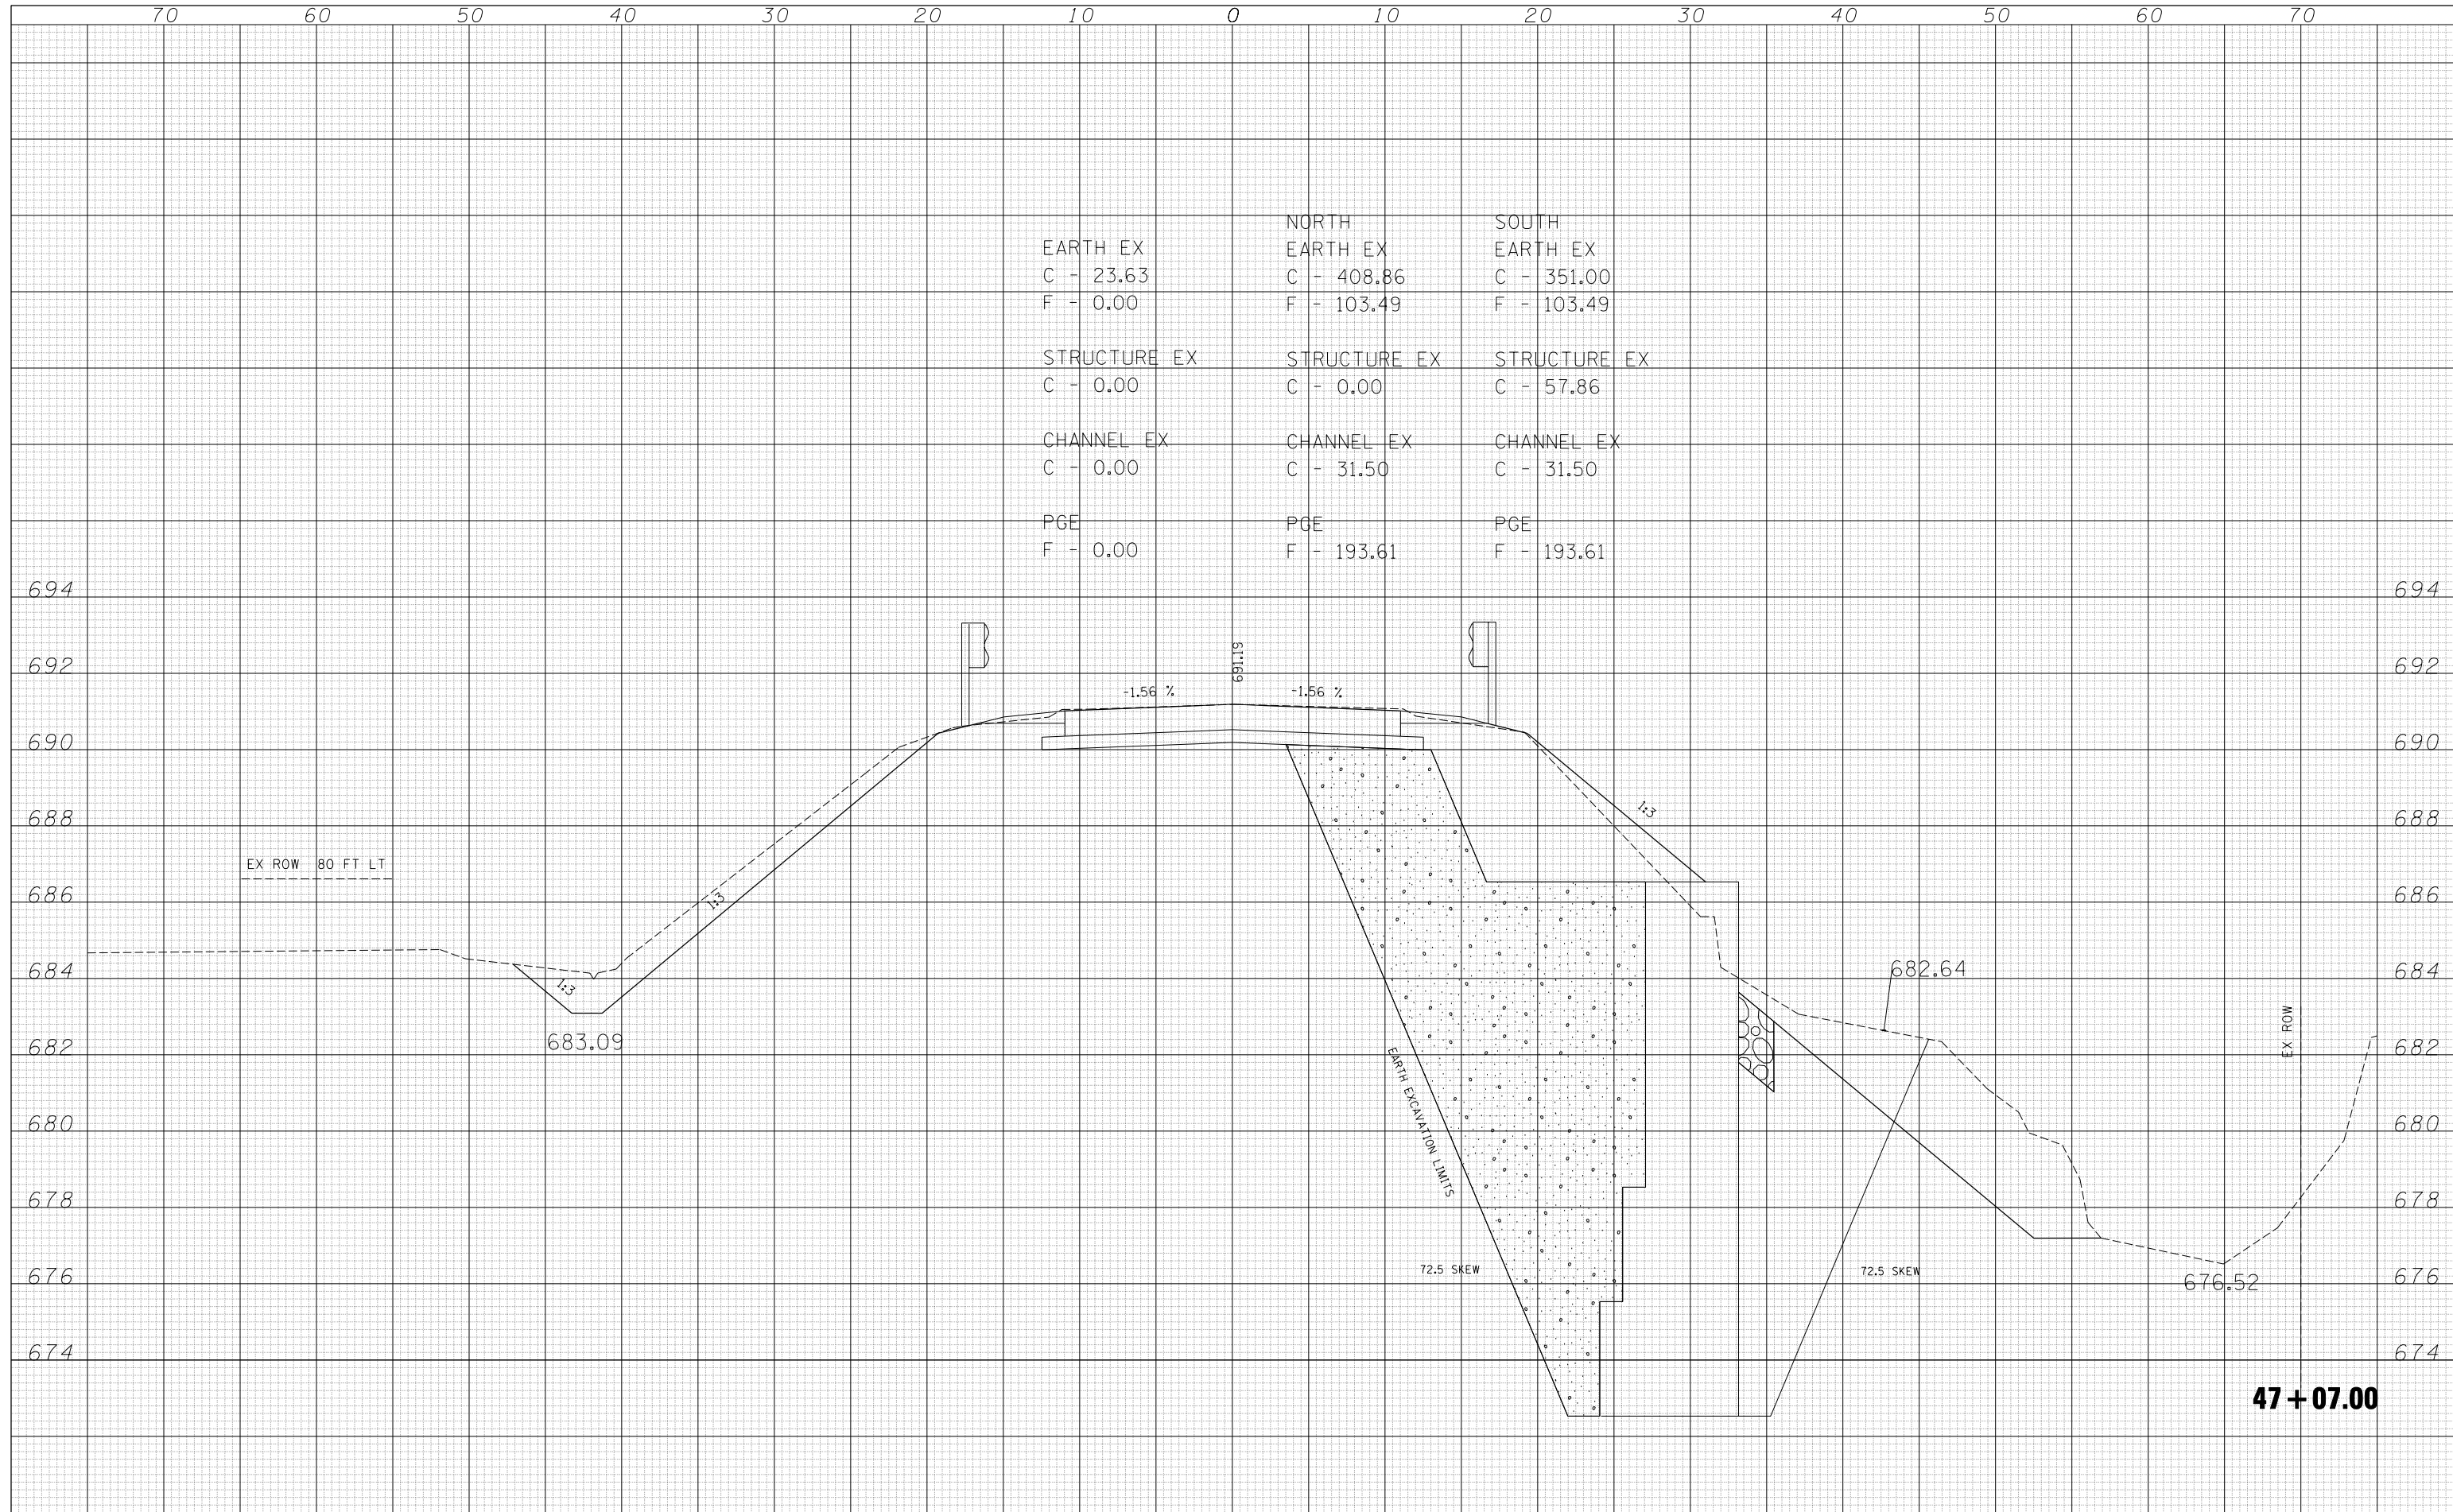

EARTH EX C - 23.63 F - 0.00	NORTH EARTH EX C - 408.86 F - 103.49	SOUTH EARTH EX C - 351.00 F - 103.49
STRUCTURE EX C - 0.00	STRUCTURE EX C - 0.00	STRUCTURE EX C - 57.86
CHANNEL EX C - 0.00	CHANNEL EX C - 31.50	CHANNEL EX C - 31.50
PGE F - 0.00	PGE F - 193.61	PGE F - 193.61

FILE NAME =	USER NAME = blockrt	DESIGNED - RTB	REVISED -
c:\pwwork\pwwork\blockrt\d0128383\ch10\ss-prop\final.dgn		DRAWN - RTB	REVISED -
PLOT SCALE = 10.0000' / IN.		CHECKED -	REVISED -
PLOT DATE = 8/18/2010		DATE - 06-2008	REVISED -

**STATE OF ILLINOIS
DEPARTMENT OF TRANSPORTATION**

CROSS SECTIONS				
SCALE:	SHEET NO.	OF SHEETS	STA.	TO STA.

F.A.S. RTE.	SECTION	COUNTY	TOTAL SHEETS	SHEET NO.
331	Z-BR	VERMILION	49	39
FED. ROAD DIST. NO. ILLINOIS FED. AID PROJECT			CONTRACT NO. 70016	

47 + 07.00