


DATE	
BY	
FINAL SURVEY NOTE BOOK NO.	
SURVEYED PLOTTED TEMPLATE AREAS CHECKED	

DATE	
BY	
ORIGINAL SURVEY NOTE BOOK NO.	
SURVEYED PLOTTED TEMPLATE AREAS CHECKED	

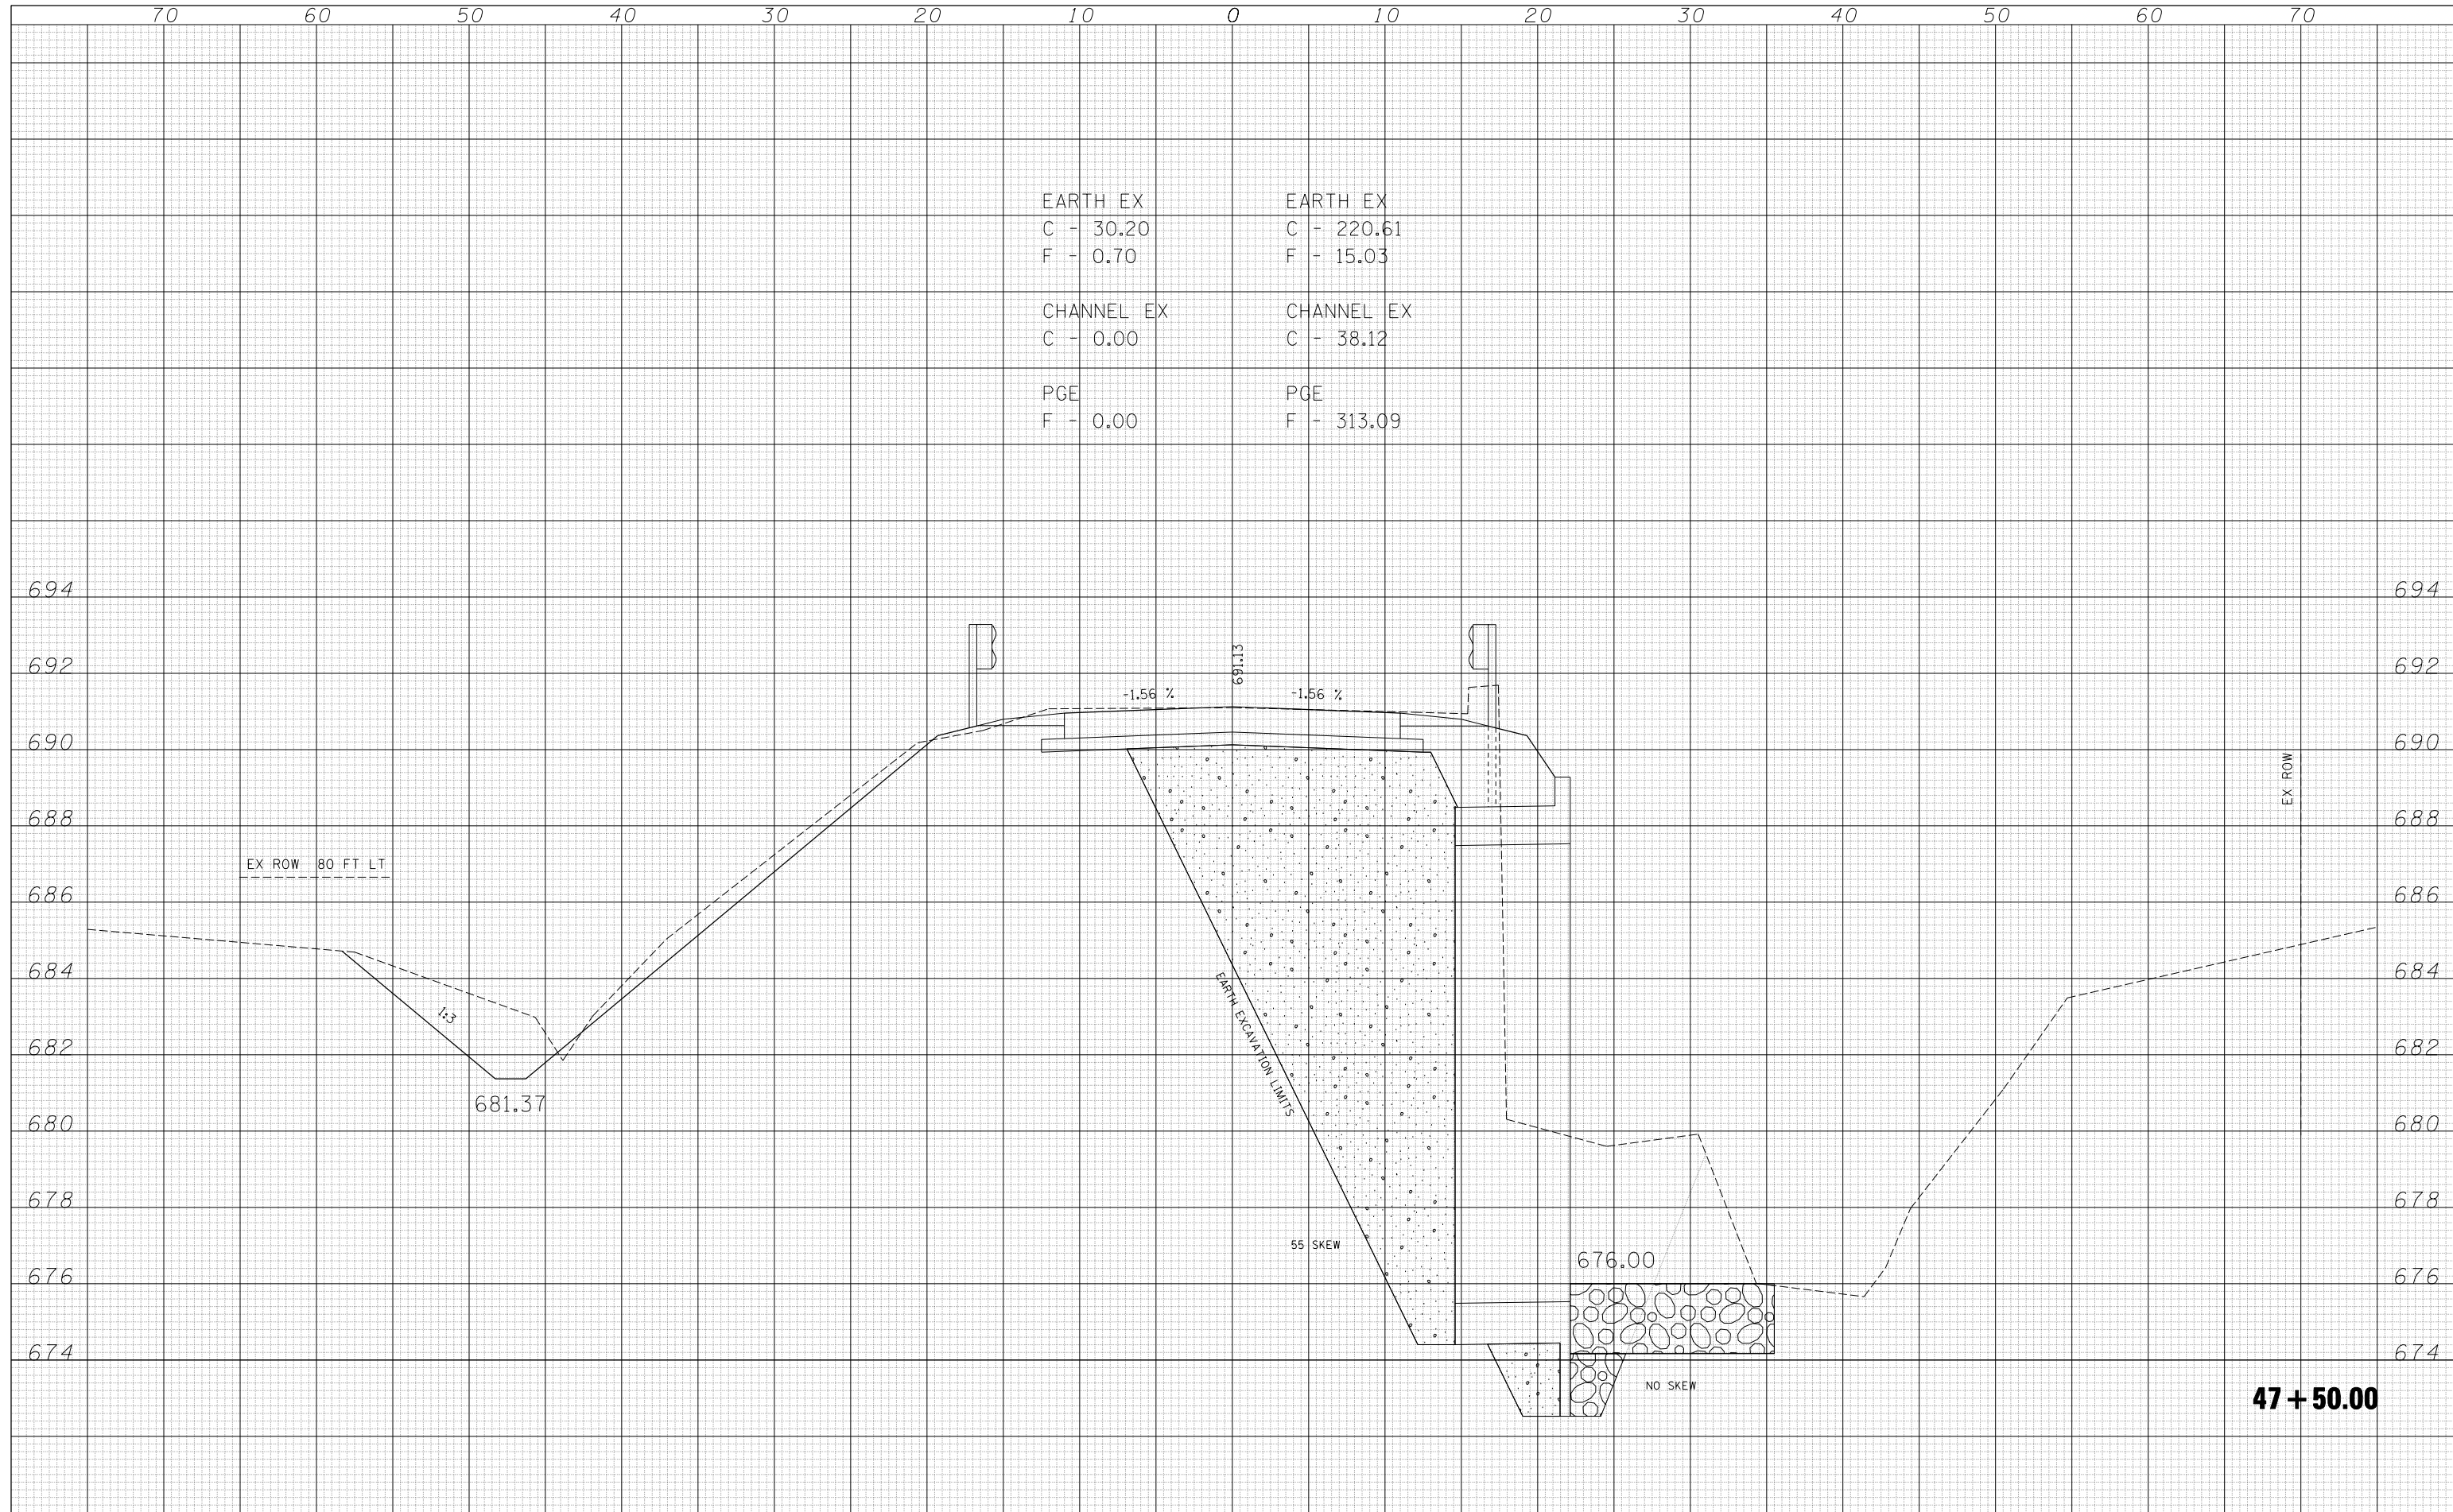

EARTH EX	EARTH EX
C - 30.20	C - 220.61
F - 0.70	F - 15.03
CHANNEL EX	CHANNEL EX
C - 0.00	C - 38.12
PGE	PGE
F - 0.00	F - 313.09

EX ROW 80 FT LT

47 + 50.00

FILE NAME =	USER NAME = blockrt	DESIGNED -	RTB	REVISED -	
c:\pwwork\pwwork\blockrt\d0128383\ch10\ss-prop\final.dgn		DRAWN -	RTB	REVISED -	
		CHECKED -		REVISED -	
		DATE -	06-2008	REVISED -	
		PLOT SCALE =	10.0000" / IN.		
		PLOT DATE =	8/18/2010		

**STATE OF ILLINOIS
DEPARTMENT OF TRANSPORTATION**

CROSS SECTIONS

SCALE: SHEET NO. OF SHEETS STA. TO STA.

F.A.S. RTE.	SECTION	COUNTY	TOTAL SHEETS	SHEET NO.
331	Z-BR	VERMILION	49	41
FED. ROAD DIST. NO. ILLINOIS FED. AID PROJECT			CONTRACT NO. 70016	