


DATE	
BY	
SURVEYED	
PLOTTED	
TEMPLATE	
AREAS	
CHECKED	
FINAL SURVEY	
NOTE BOOK	
NO.	

DATE	
BY	
SURVEYED	
PLOTTED	
TEMPLATE	
AREAS	
CHECKED	
ORIGINAL SURVEY	
NOTE BOOK	
NO.	

EARTH EX	EARTH EX
C - 187.22	C - 162.07
F - 106.08	F - 112.02
PGE	PGE
F - 86.56	F - 83.48

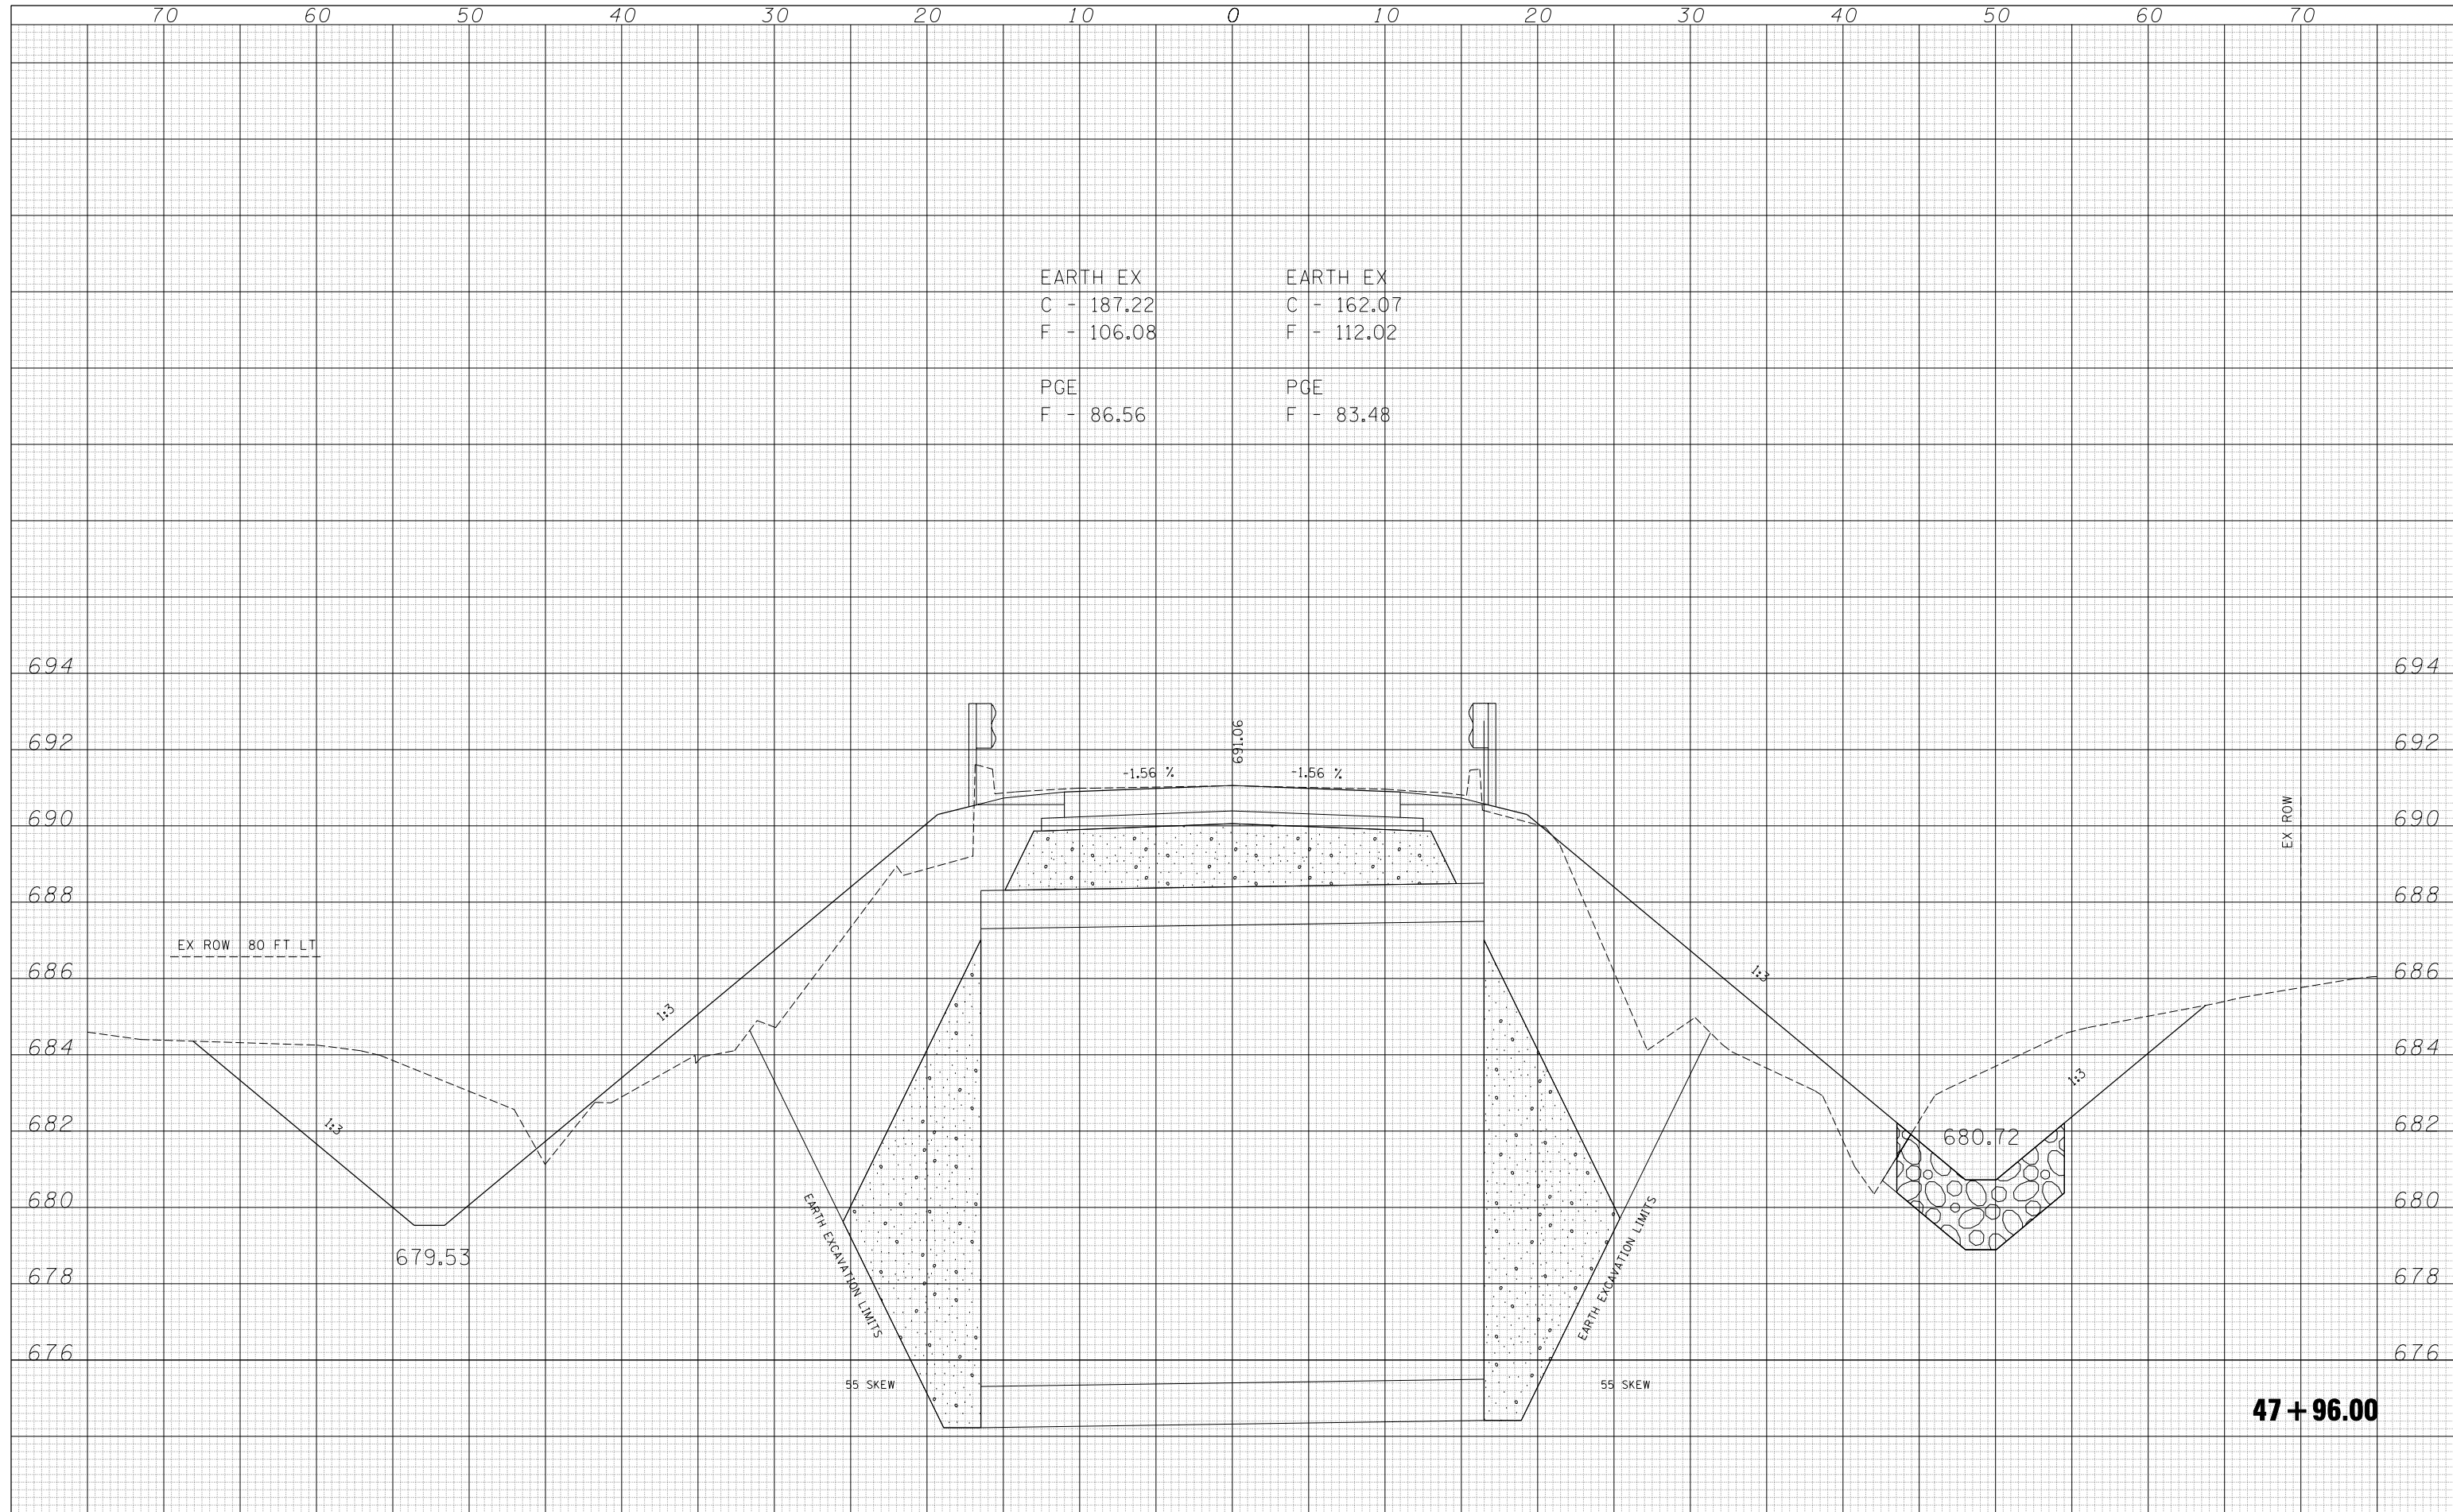

**47 + 96.00**

FILE NAME =	USER NAME = blockrt	DESIGNED -	RTB	REVISED -	
c:\pwork\pwork\blockrt\d0128383\ch10xs-prop\final.dgn		DRAWN -	RTB	REVISED -	
		CHECKED -		REVISED -	
		DATE -	06-2008	REVISED -	
		PLOT SCALE =	10.0000" / IN.		
		PLOT DATE =	8/18/2010		

**STATE OF ILLINOIS  
DEPARTMENT OF TRANSPORTATION**

**CROSS SECTIONS**

SCALE: SHEET NO. OF SHEETS STA. TO STA.

F.A.S. RTE.	SECTION	COUNTY	TOTAL SHEETS	SHEET NO.
331	Z-BR	VERMILION	49	42
FED. ROAD DIST. NO. ILLINOIS FED. AID PROJECT			CONTRACT NO. 70016	