


DATE	
BY	
SURVEYED	
PLOTTED	
TEMPLATE	
AREAS	
CHECKED	
FINAL SURVEY	
NOTE BOOK	
NO.	

DATE	
BY	
SURVEYED	
PLOTTED	
TEMPLATE	
AREAS	
CHECKED	
ORIGINAL SURVEY	
NOTE BOOK	
NO.	

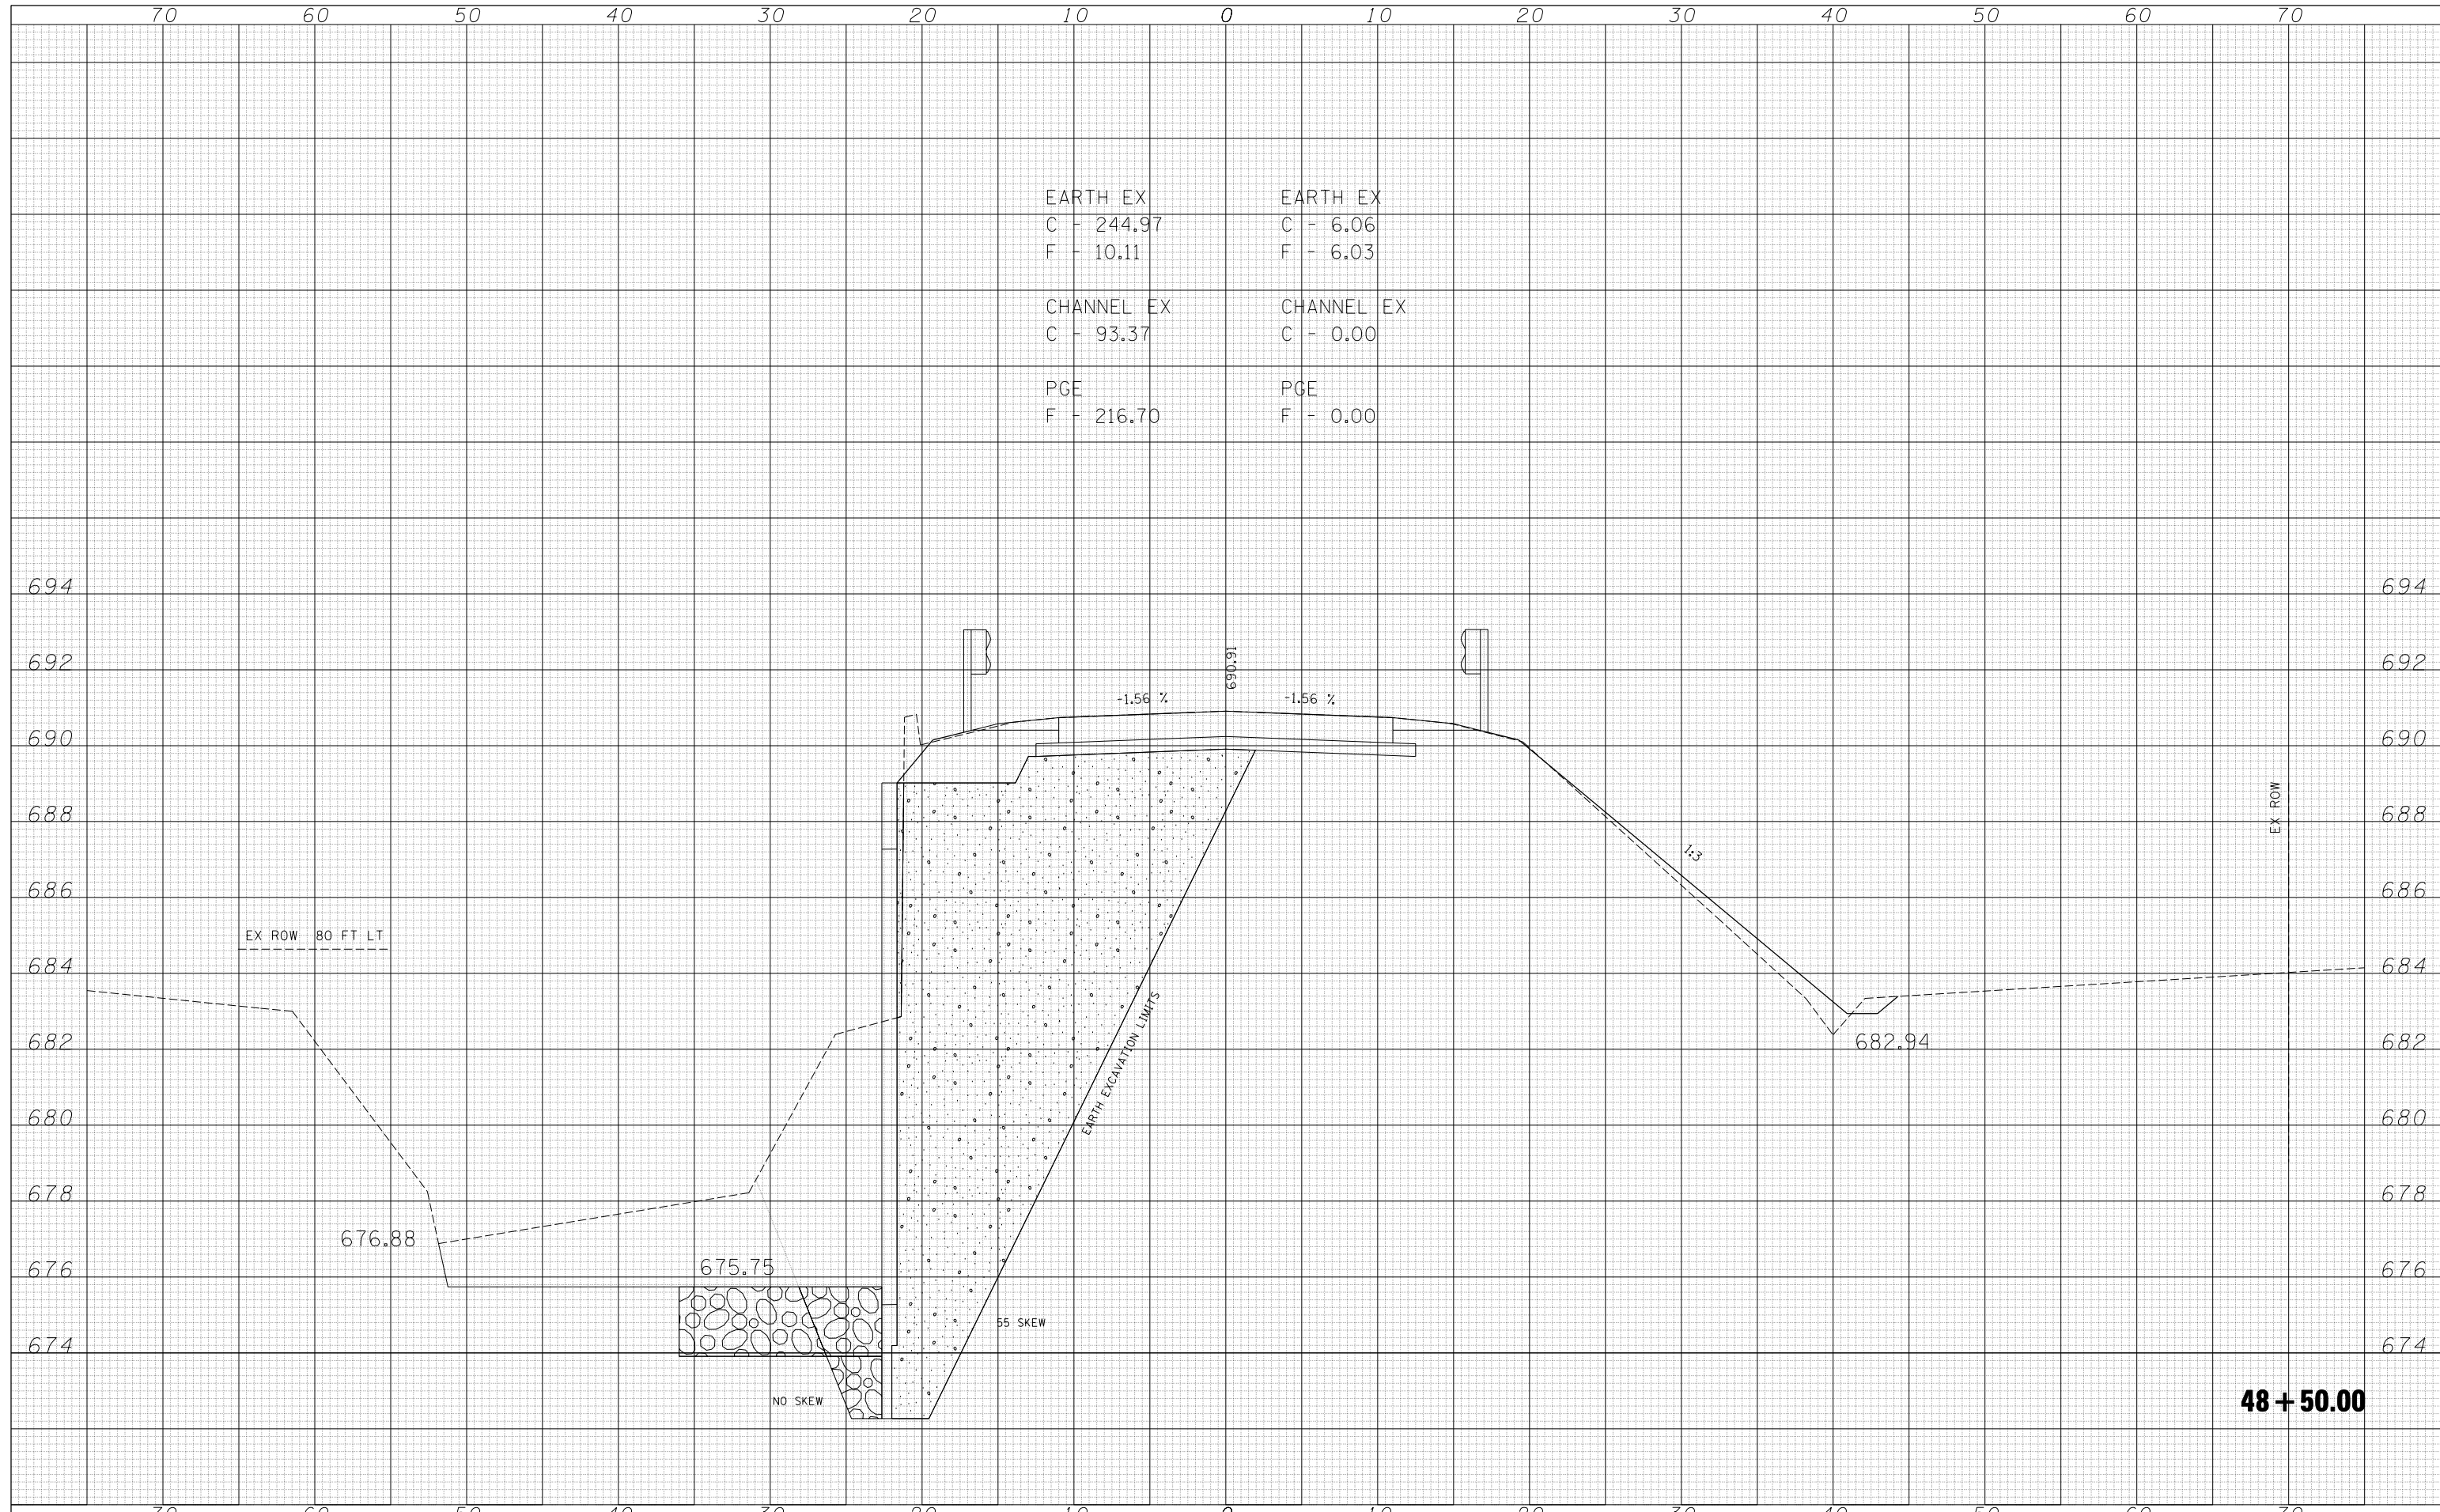

FILE NAME =	USER NAME = blockrt	DESIGNED - RTB	REVISED -	<b>STATE OF ILLINOIS</b> <b>DEPARTMENT OF TRANSPORTATION</b>	<b>CROSS SECTIONS</b>			F.A.S. RTE. 331	SECTION Z-BR	COUNTY VERMILION	TOTAL SHEETS 49	SHEET NO. 44
c:\pwork\pwork\blockrt\d0128383\ch10\ks-prop\final.dgn		DRAWN - RTB	REVISED -		SCALE:	SHEET NO.	OF SHEETS	STA.	TO STA.	CONTRACT NO. 70016		
PLOT SCALE = 10.0000' / IN.		CHECKED -	REVISED -									
PLOT DATE = 8/18/2010		DATE - 06-2008	REVISED -									
											FED. ROAD DIST. NO. ILLINOIS FED. AID PROJECT	

**48 + 50.00**