



F.A.P. RTE.	SECTION	COUNTY	TOTAL SHEETS	SHEET NO.
704	(1)N&TS-1	McLEAN	497	19
STA.	N/A	TO STA.	N/A	
FED. ROAD DIST. NO.	ILLINOIS	FED. AID PROJECT		
CONTRACT NO. 70514				

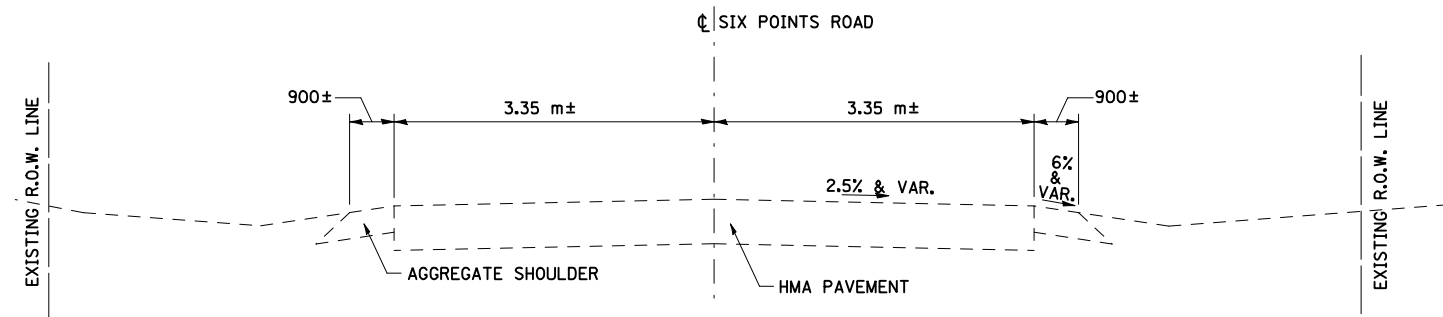

**7 EXISTING TYPICAL SECTION
SIX POINTS ROAD**

STA. 0+014± TO STA. 0+390±

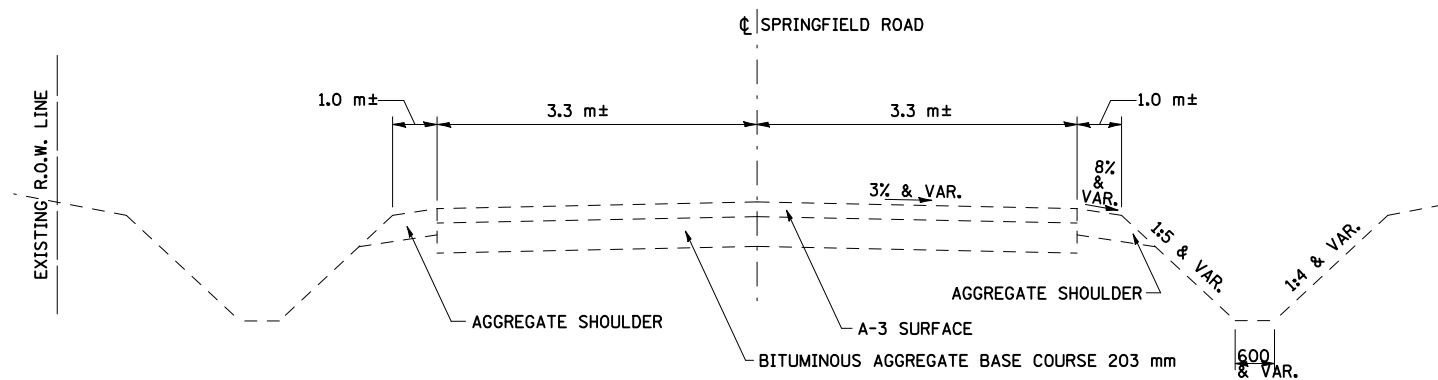

**8 EXISTING TYPICAL SECTION
SPRINGFIELD ROAD**

STA. 0+869± TO MORRIS AVENUE

REVISIONS		ILLINOIS DEPARTMENT OF TRANSPORTATION EXISTING TYPICAL SECTIONS SIX POINTS ROAD SPRINGFIELD ROAD
NAME	DATE	
DATE 05-27-09		DRAWN BY SAM CHECKED BY SAS

ALL DIMENSIONS ARE IN MM
UNLESS OTHERWISE NOTED.

PLOT DATE = 8/5/2010
 PLOT SCALE = 1:10000
 USER NAME = cregre