


F.A.P. RTE.	SECTION	COUNTY	TOTAL SHEETS	SHEET NO.
704	(1)N&TS-1	McLEAN	497	28
STA.	N/A	TO STA.	N/A	
FED. ROAD DIST. NO.	ILLINOIS	FED. AID PROJECT	CONTRACT NO. 70514	

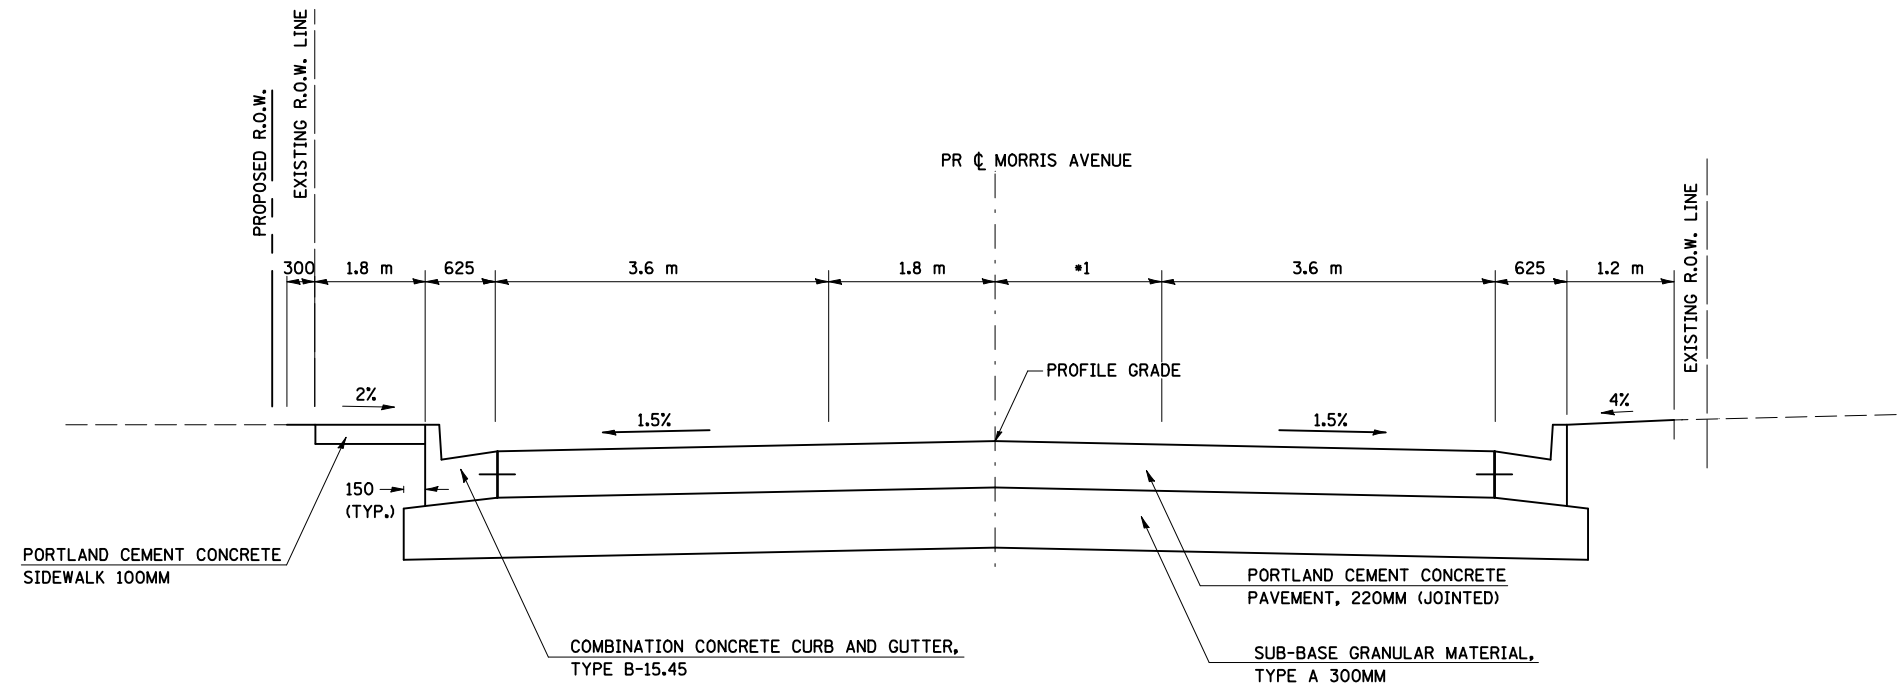

\*1 VARIES FROM 2.844 m AT STA. 0+544.150 TO 1.8 m AT STA. 0+606.000

**9 PROPOSED TYPICAL SECTION  
MORRIS AVENUE**

STA. 0+544.150 TO STA. 0+606.000

PLOT DATE = 6/2/2008  
FILE NAME = c:\work\moris\moris\moris\moris.dgn  
PLOT SCALE = 1:125000 m / IN.  
USER NAME = craig

ALL DIMENSIONS ARE IN MM  
UNLESS OTHERWISE NOTED.

REVISIONS		ILLINOIS DEPARTMENT OF TRANSPORTATION  PROPOSED TYPICAL SECTIONS MORRIS AVENUE SHEET 5 OF 5
NAME	DATE	
		DRAWN BY SAM CHECKED BY PMH DATE 05-27-09