


F.A.P. RTE.	SECTION	COUNTY	TOTAL SHEETS	SHEET NO.
704	(1)N&TS-1	McLEAN	497	31
STA.	N/A	TO STA.	N/A	
FED. ROAD DIST. NO.	ILLINOIS	FED. AID PROJECT		


CONTRACT NO. 70514

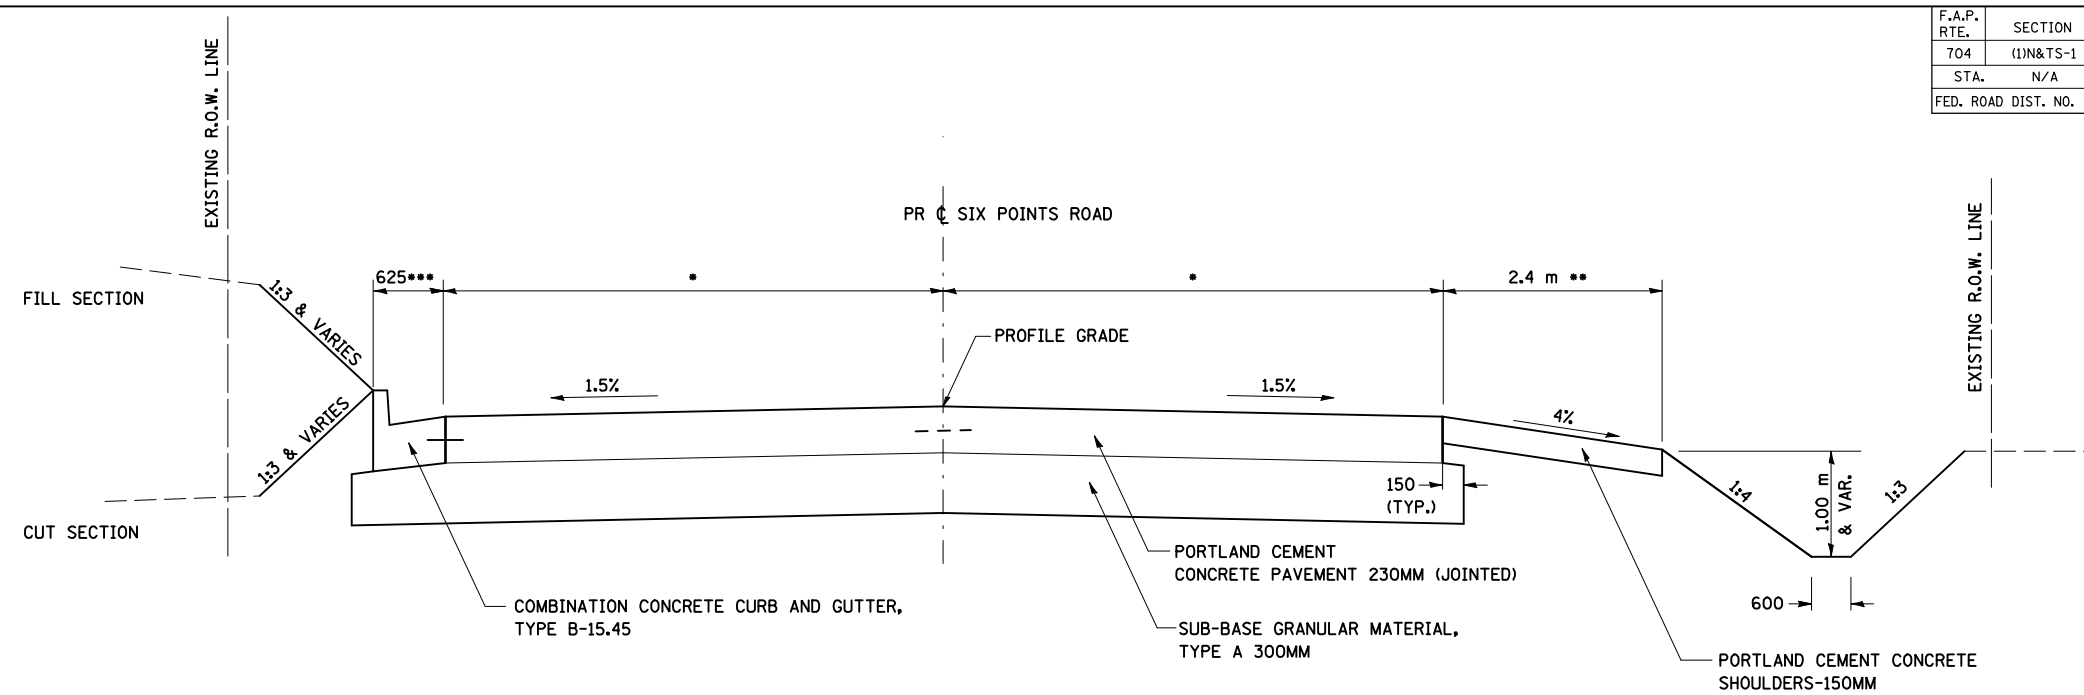

- * VARIES FROM 5.4 m AT STA. 0+520.000 TO 4.581 m AT STA. 0+545.000
- ** SHOULDER SECTION FROM STA. 0+530.000 TO STA. 0+545.000
- *** VARIES FROM 625 mm AT STA. 0+520.000 TO 2.4 m AT STA. 0+545.000

**5 PROPOSED TYPICAL SECTION
SIX POINTS ROAD**

STA. 0+520.000 TO STA. 0+545.000

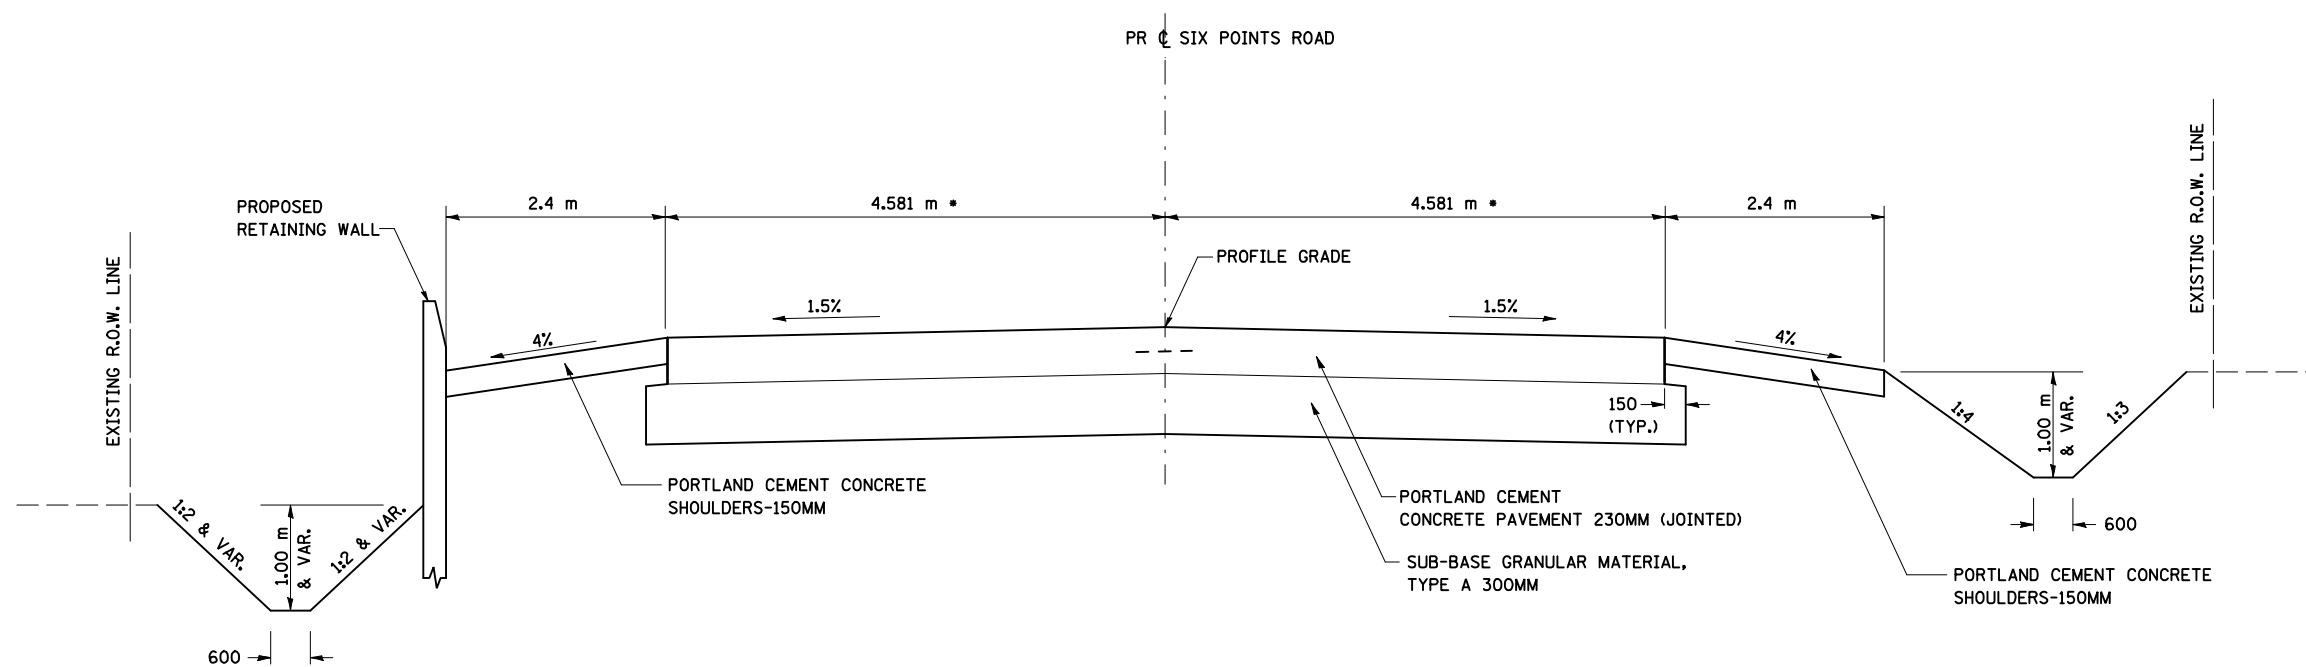

- * VARIES FROM 4.581 m AT STA. 0+545.000 TO 2.45 m AT STA. 0+610.000. 2.45 m FROM STA. 0+610.00 TO STA. 0+635.000

**6 PROPOSED TYPICAL SECTION
SIX POINTS ROAD**

STA. 0+545.000 TO STA. 0+635.000

REVISIONS		ILLINOIS DEPARTMENT OF TRANSPORTATION
NAME	DATE	
		PROPOSED TYPICAL SECTIONS SIX POINTS ROAD SHEET 3 OF 4 DRAWN BY SAM CHECKED BY PMH DATE 05-27-09

SIX POINTS ROAD, PROPOSED TYPICAL SECTIONS

PLOT DATE = 8/16/2009
 PLOT SCALE = 1:150000
 USER NAME = craigre

ALL DIMENSIONS ARE IN MM
UNLESS OTHERWISE NOTED.