



F.A.P. RTE.	SECTION	COUNTY	TOTAL SHEETS	SHEET NO.
704	(1)N&TS-1	McLEAN	497	34
STA.	N/A	TO STA.	N/A	
FED. ROAD DIST. NO.	ILLINOIS	FED. AID PROJECT		
CONTRACT NO. 70514				

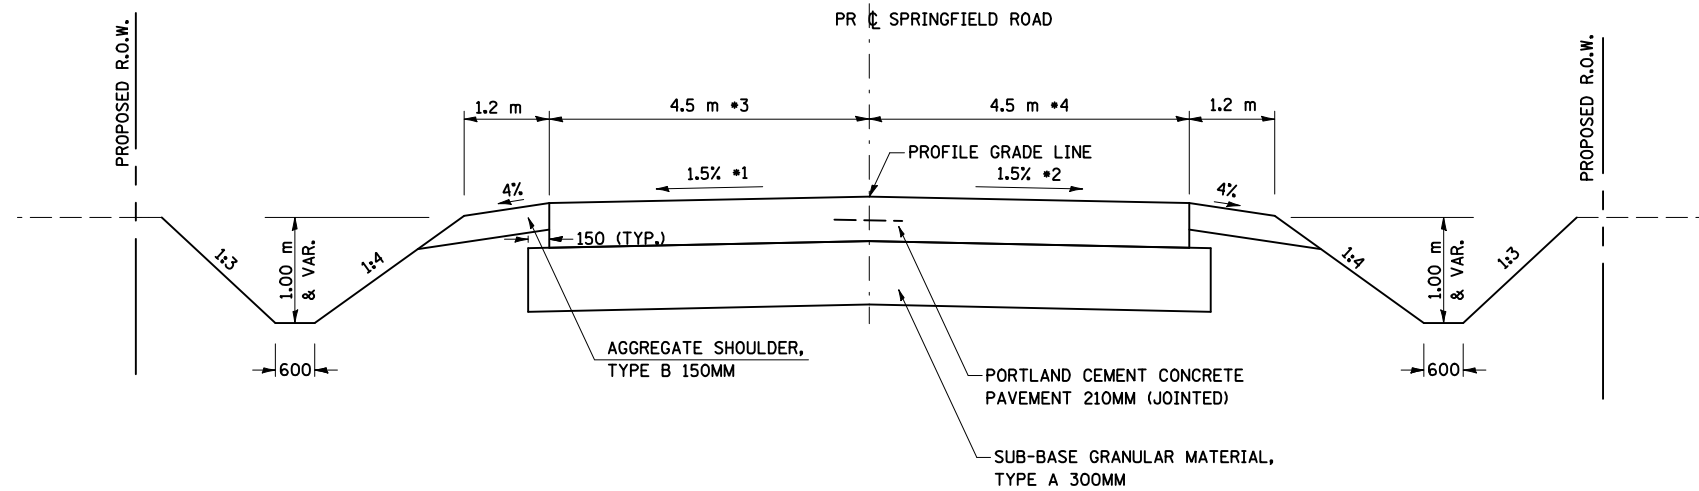

**3 PROPOSED TYPICAL SECTION
SPRINGFIELD ROAD**

STA. 0+993.563 TO STA. 1+039.100

- *1 CROSS SLOPE VARIES FROM -2.68% AT STA. 0+993.563 TO -1.5% AT STA. 1+000.855
- *2 CROSS SLOPE VARIES FROM +2.68% AT STA. 0+993.563 TO -1.5% AT STA. 1+020.230
- *3 VARIES FROM 4.5 m AT STA. 0+993.563 TO 3.6 m AT STA. 1+039.100
- *4 VARIES FROM 4.5 m AT STA. 0+993.563 TO 7.2 m AT STA. 1+039.100

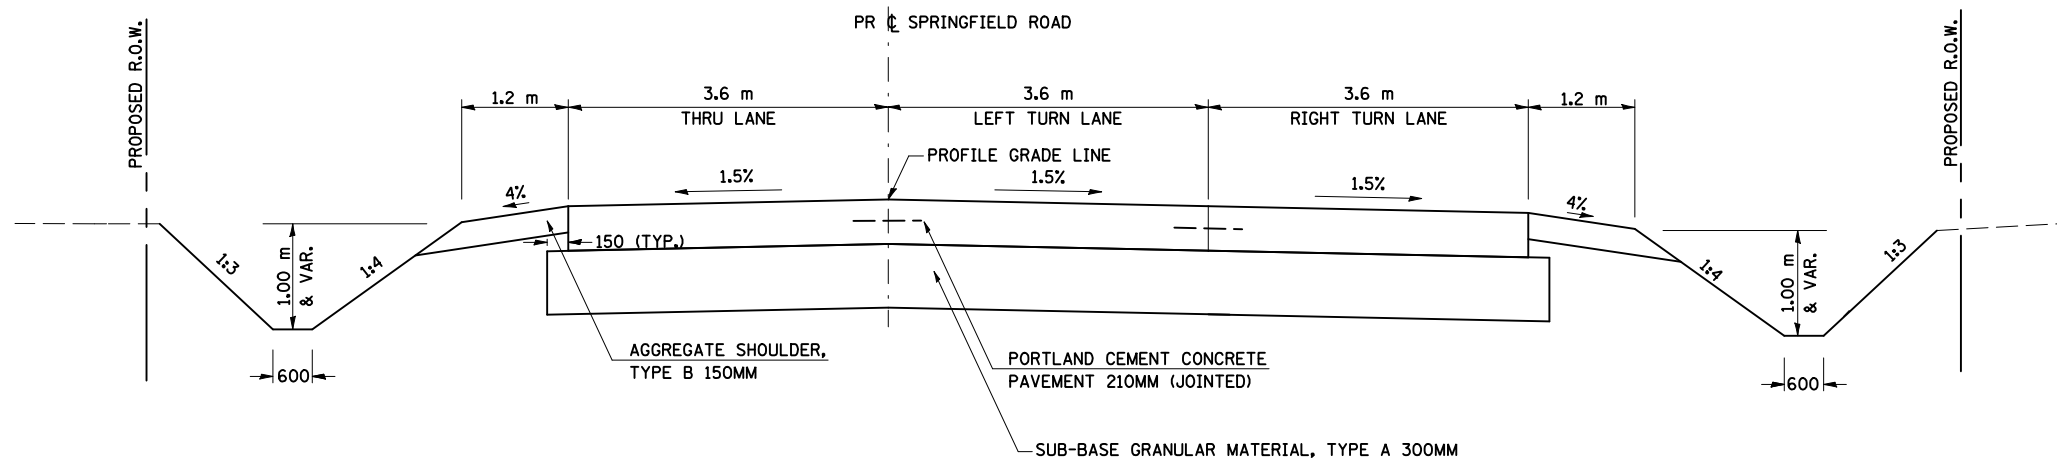

**4 PROPOSED TYPICAL SECTION
SPRINGFIELD ROAD**

STA. 1+039.100 TO STA. 1+074.560

REVISIONS		ILLINOIS DEPARTMENT OF TRANSPORTATION
NAME	DATE	
		PROPOSED TYPICAL SECTIONS SPRINGFIELD ROAD SHEET 2 OF 2 DRAWN BY SAM CHECKED BY PHM DATE 05-27-09

ALL DIMENSIONS ARE IN MM
UNLESS OTHERWISE NOTED.

PLOT DATE = 8/16/2009
 PLOT SCALE = 1:125000
 USER NAME = craig