



F.A.P. RTE.	SECTION	COUNTY	TOTAL SHEETS	SHEET NO.
704	(1)N & TS-1	McLEAN	497	65
STA. N/A		TO STA. N/A		
FED. ROAD DIST. NO.		ILLINOIS FED. AID PROJECT		
CONTRACT NO. 70514				

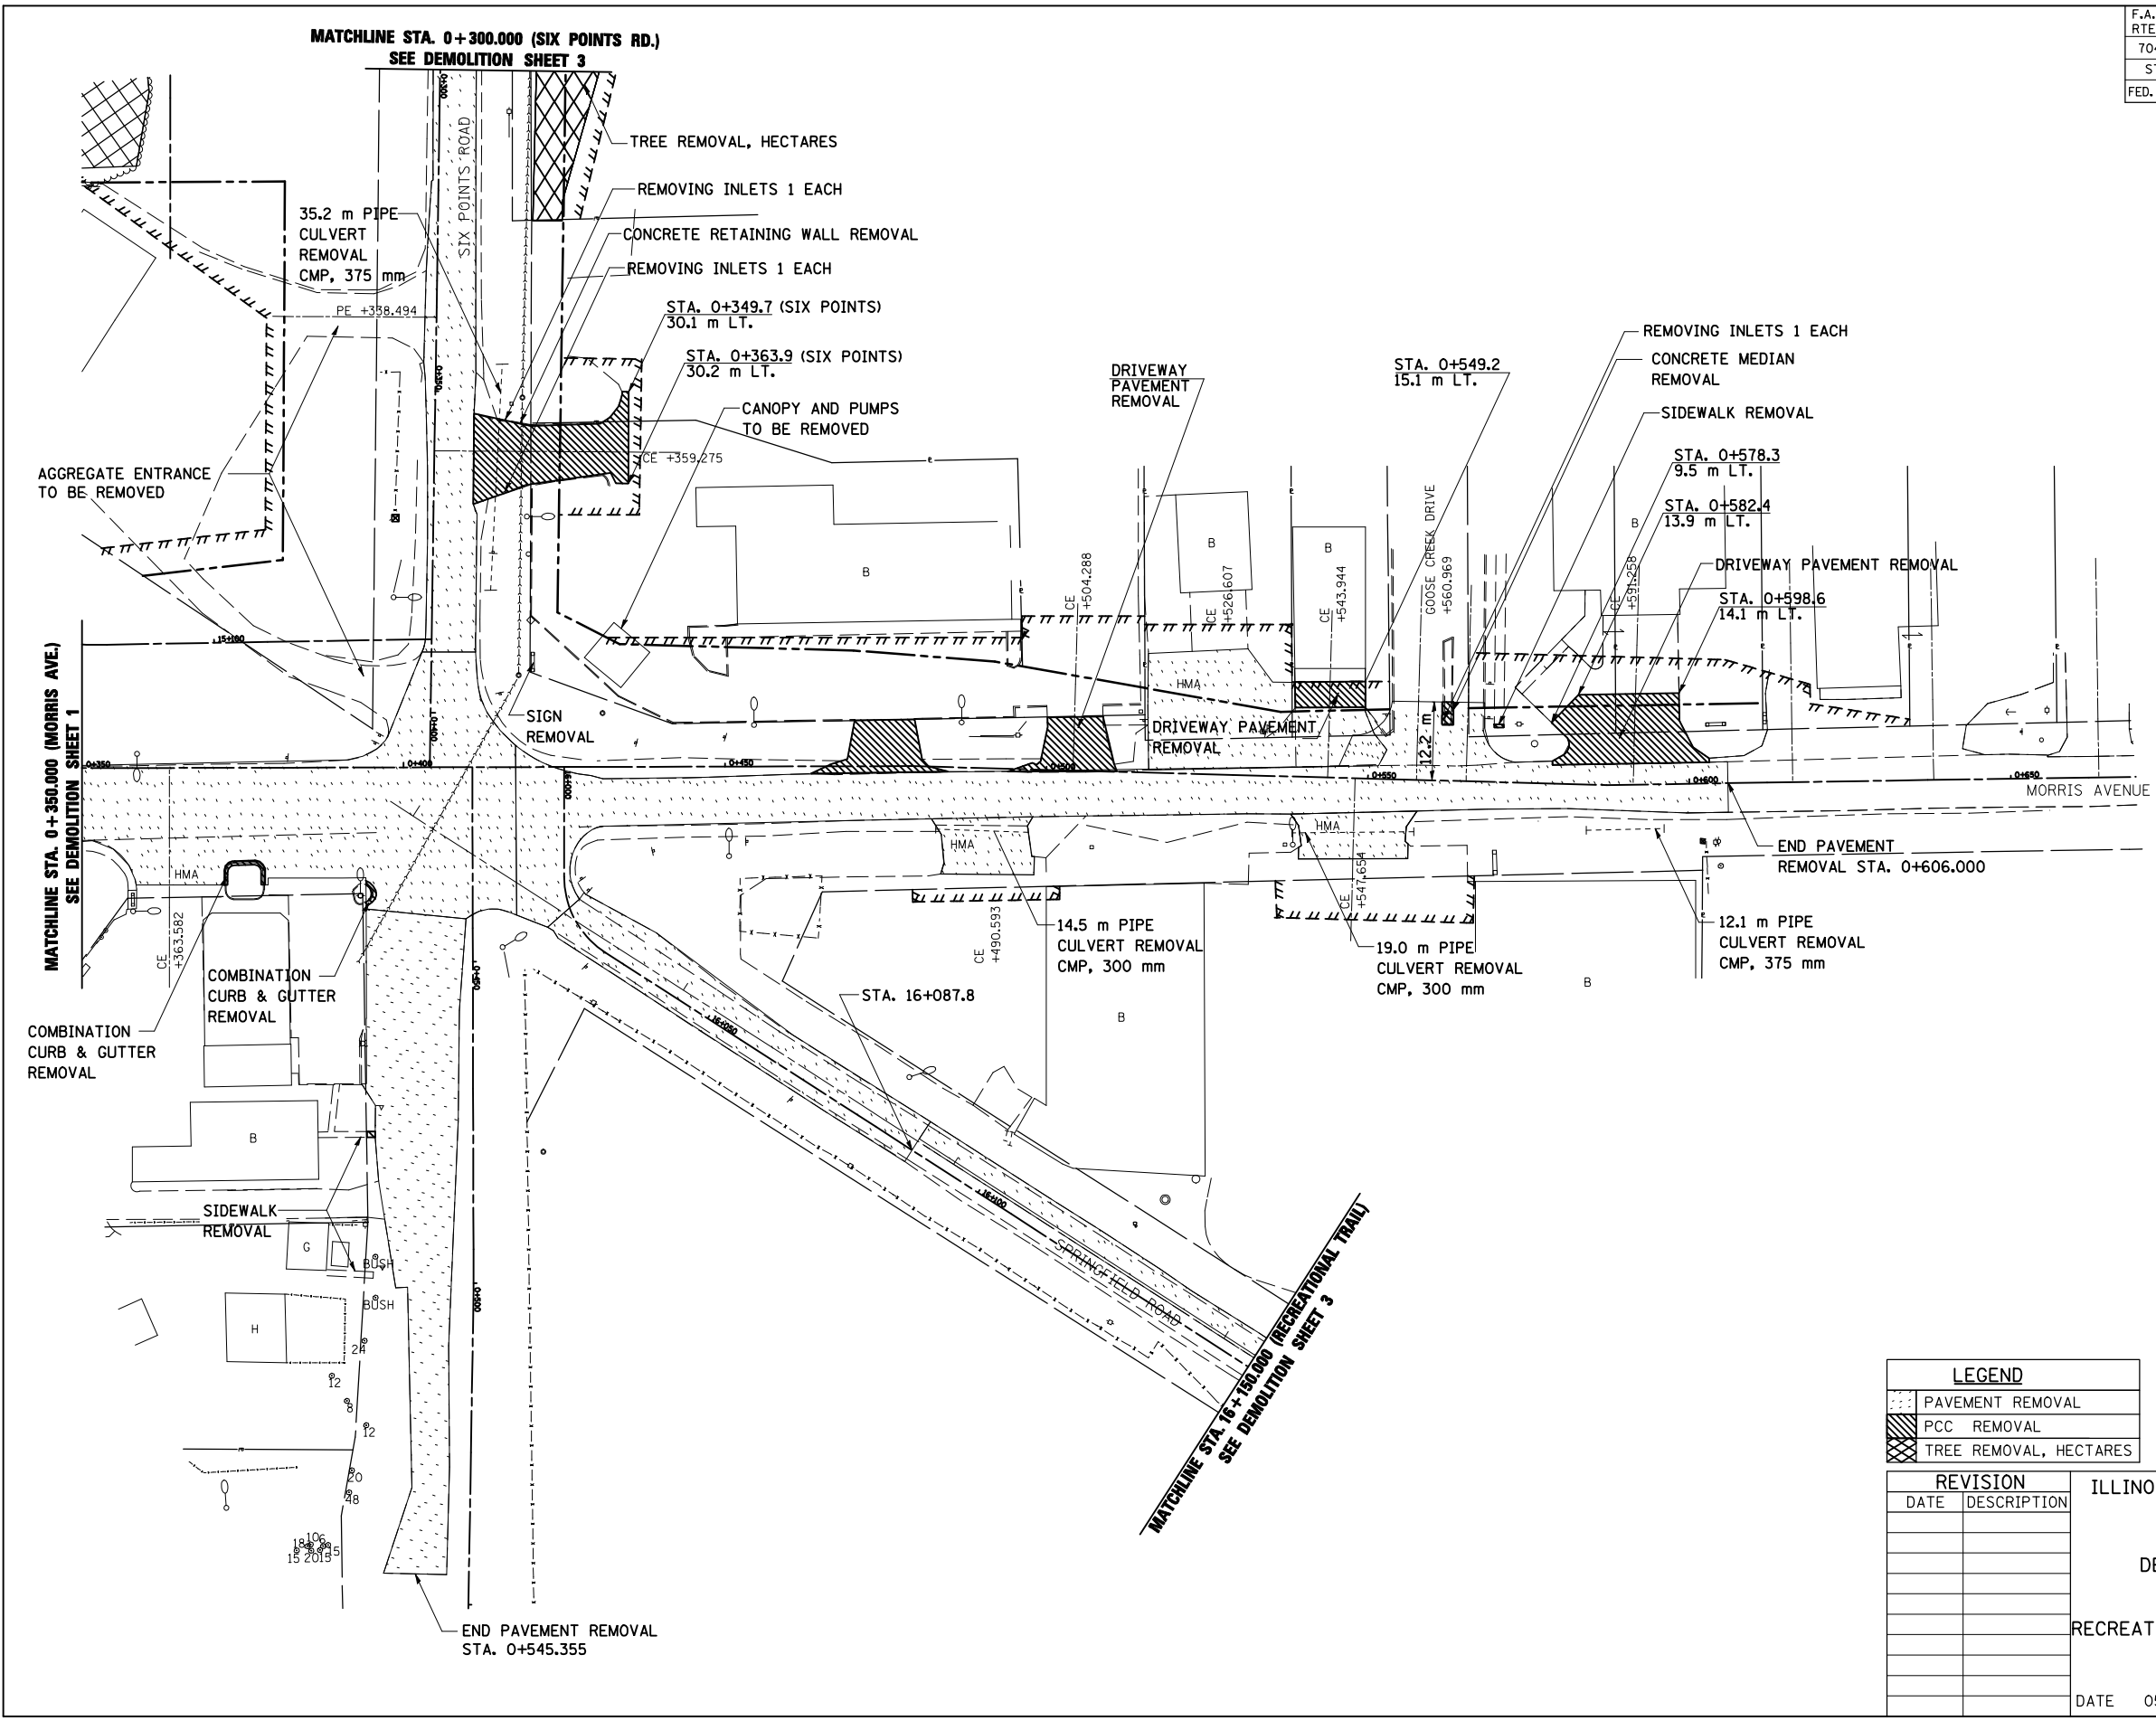

LEGEND	
	PAVEMENT REMOVAL
	PCC REMOVAL
	TREE REMOVAL, HECTARES

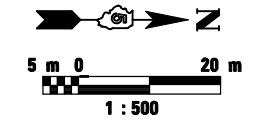

REVISION		ILLINOIS DEPT. OF TRANSPORTATION
DATE	DESCRIPTION	
		DEMOLITION SHEET 2 OF 5 MORRIS AVENUE SIX POINTS ROAD RECREATIONAL TRAIL (SPRINGFIELD ROAD)
		DRAWN BY SAM CHECKED BY PMH
		DATE 05-27-09

DEMOLITION SHEET 2 OF 5