
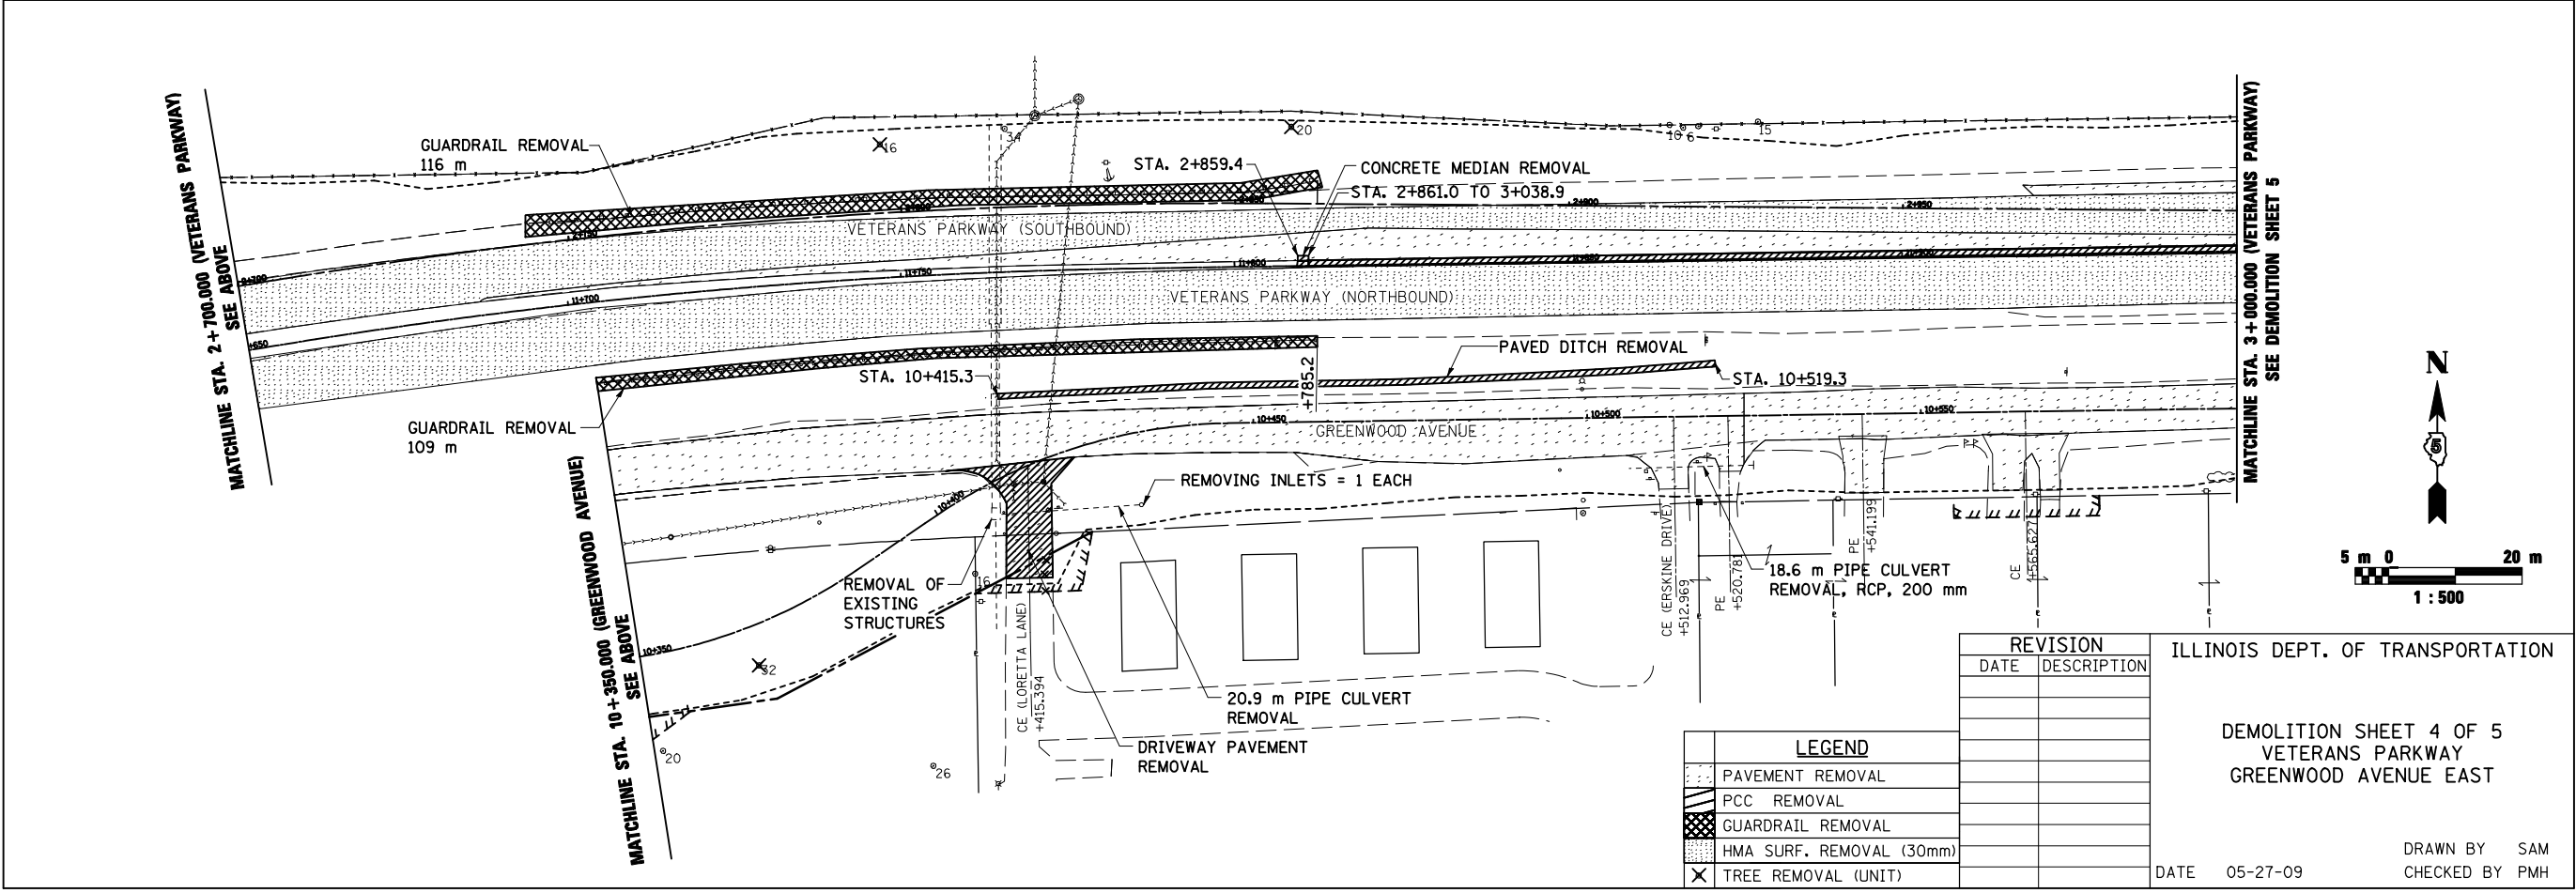
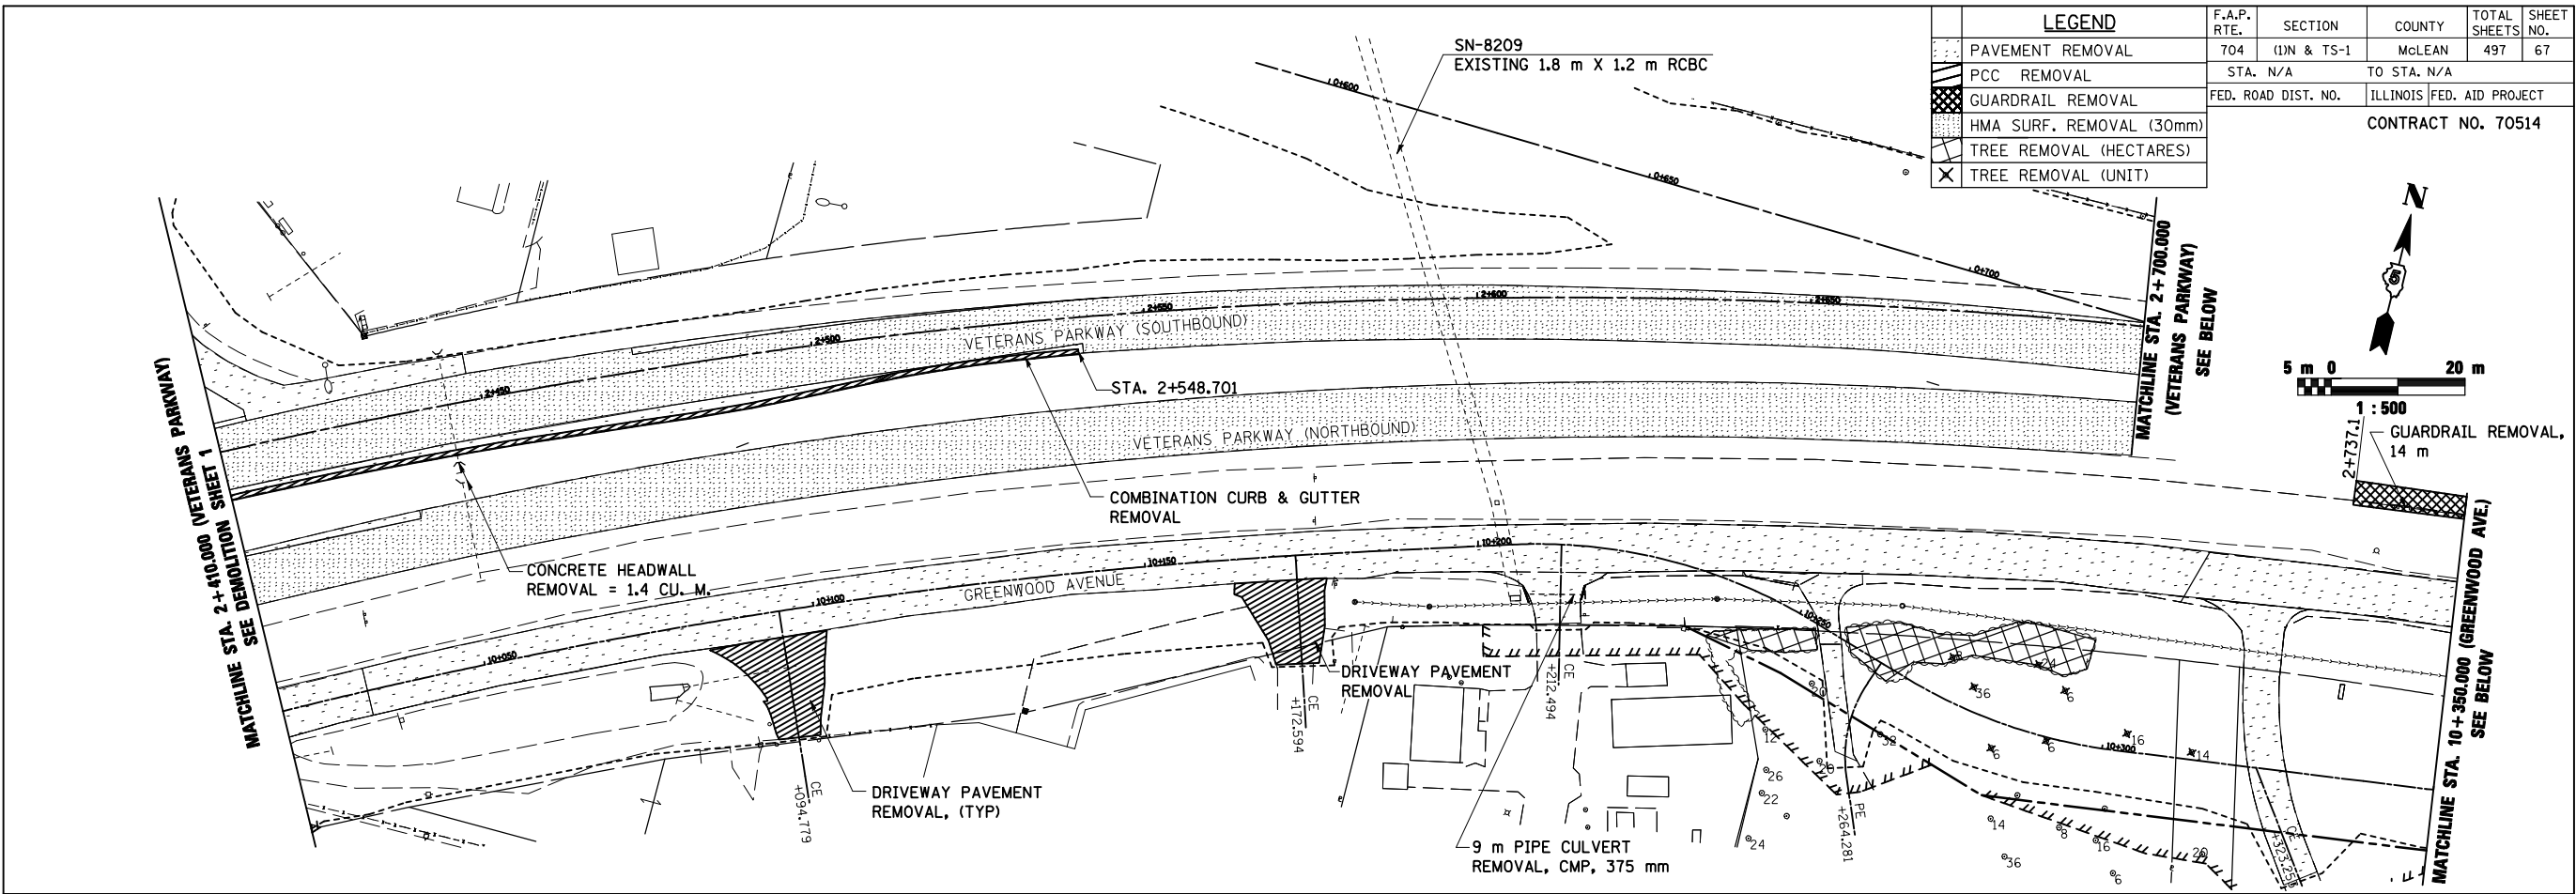


LEGEND		F.A.P. RTE.	SECTION	COUNTY	TOTAL SHEETS	SHEET NO.
[Pattern]	PAVEMENT REMOVAL	704	(1)N & TS-1	McLEAN	497	67
[Pattern]	PCC REMOVAL	STA. N/A	TO STA. N/A			
[Pattern]	GUARDRAIL REMOVAL	FED. ROAD DIST. NO.	ILLINOIS	FED. AID PROJECT		
[Pattern]	HMA SURF. REMOVAL (30mm)					
[Pattern]	TREE REMOVAL (HECTARES)					
[Symbol]	TREE REMOVAL (UNIT)					

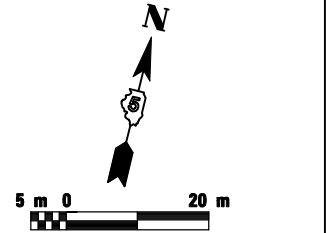

REVISION	
DATE	DESCRIPTION

ILLINOIS DEPT. OF TRANSPORTATION

DEMOLITION SHEET 4 OF 5
VETERANS PARKWAY
GREENWOOD AVENUE EAST

DATE 05-27-09

DRAWN BY SAM
CHECKED BY PMH

LEGEND	
[Pattern]	PAVEMENT REMOVAL
[Pattern]	PCC REMOVAL
[Pattern]	GUARDRAIL REMOVAL
[Pattern]	HMA SURF. REMOVAL (30mm)
[Symbol]	TREE REMOVAL (UNIT)