



F.A.P. RTE.	SECTION	COUNTY	TOTAL SHEETS	SHEET NO.
704	(1)N & TS-1	McLEAN	497	68
STA. N/A	TO STA. N/A			
FED. ROAD DIST. NO.	ILLINOIS	FED. AID PROJECT		
CONTRACT NO. 70514				

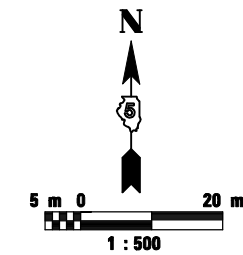

LEGEND	
	PAVEMENT REMOVAL
	PCC REMOVAL
	GUARDRAIL REMOVAL
	H.M.A. SURFACE REMOVAL (30mm)

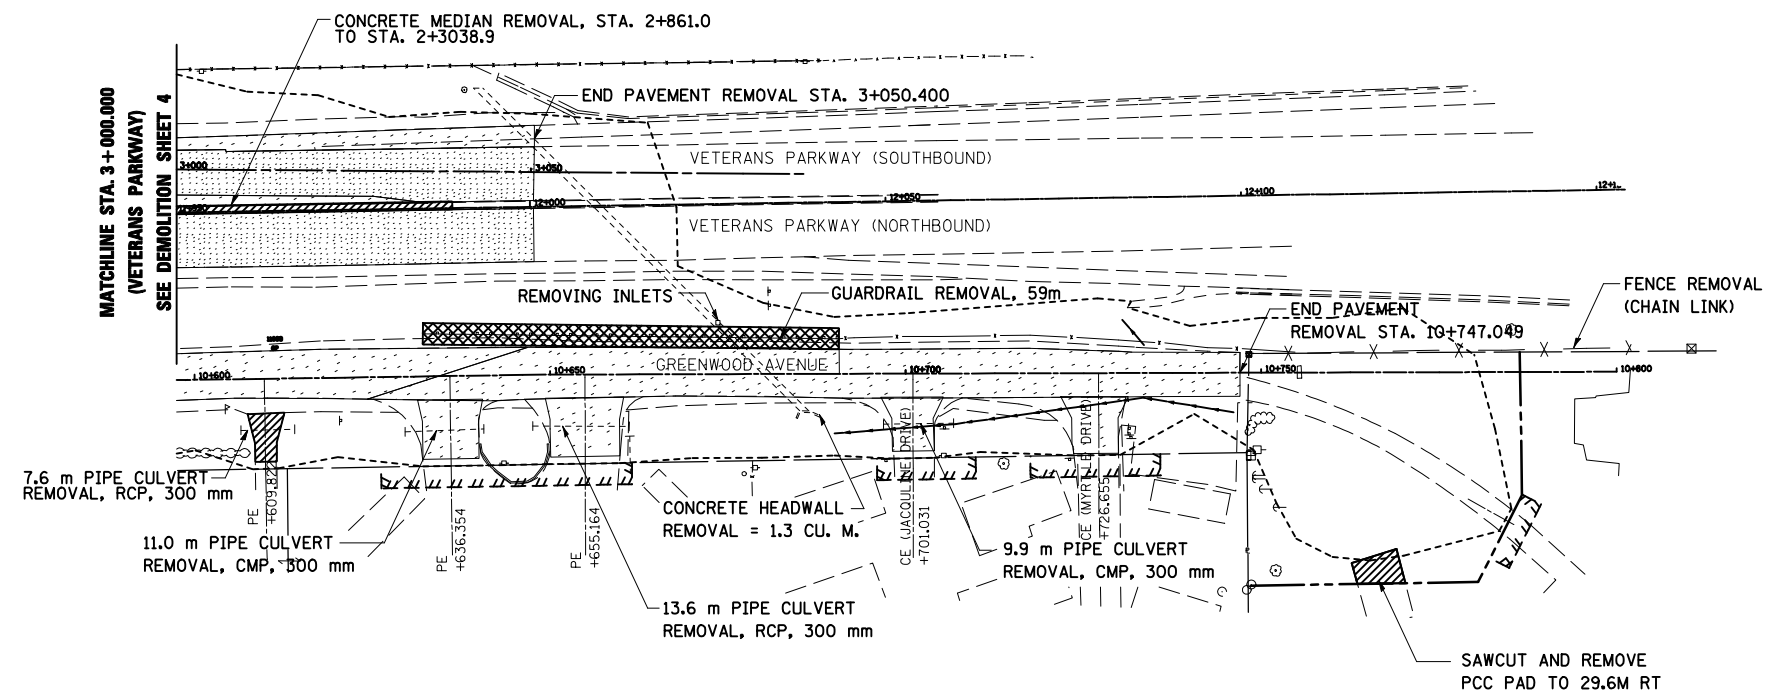

REVISION		ILLINOIS DEPT. OF TRANSPORTATION
DATE	DESCRIPTION	
		DEMOLITION SHEET 5 OF 5 VETERANS PARKWAY GREENWOOD AVENUE
DATE 05-27-09		DRAWN BY SAM CHECKED BY PMH