



F.A.P. RTE.	SECTION	COUNTY	TOTAL SHEETS	SHEET NO.
704	(1)N & TS-1	McLEAN	497	74
STA. 2+900.000 TO STA. 3+060.000		ILLINOIS FED. AID PROJECT		
FED. ROAD DIST. NO.		CONTRACT NO. 70514		

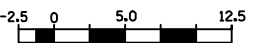

CITY OF BLOOMINGTON

MATCHLINE STA. 2+900.000

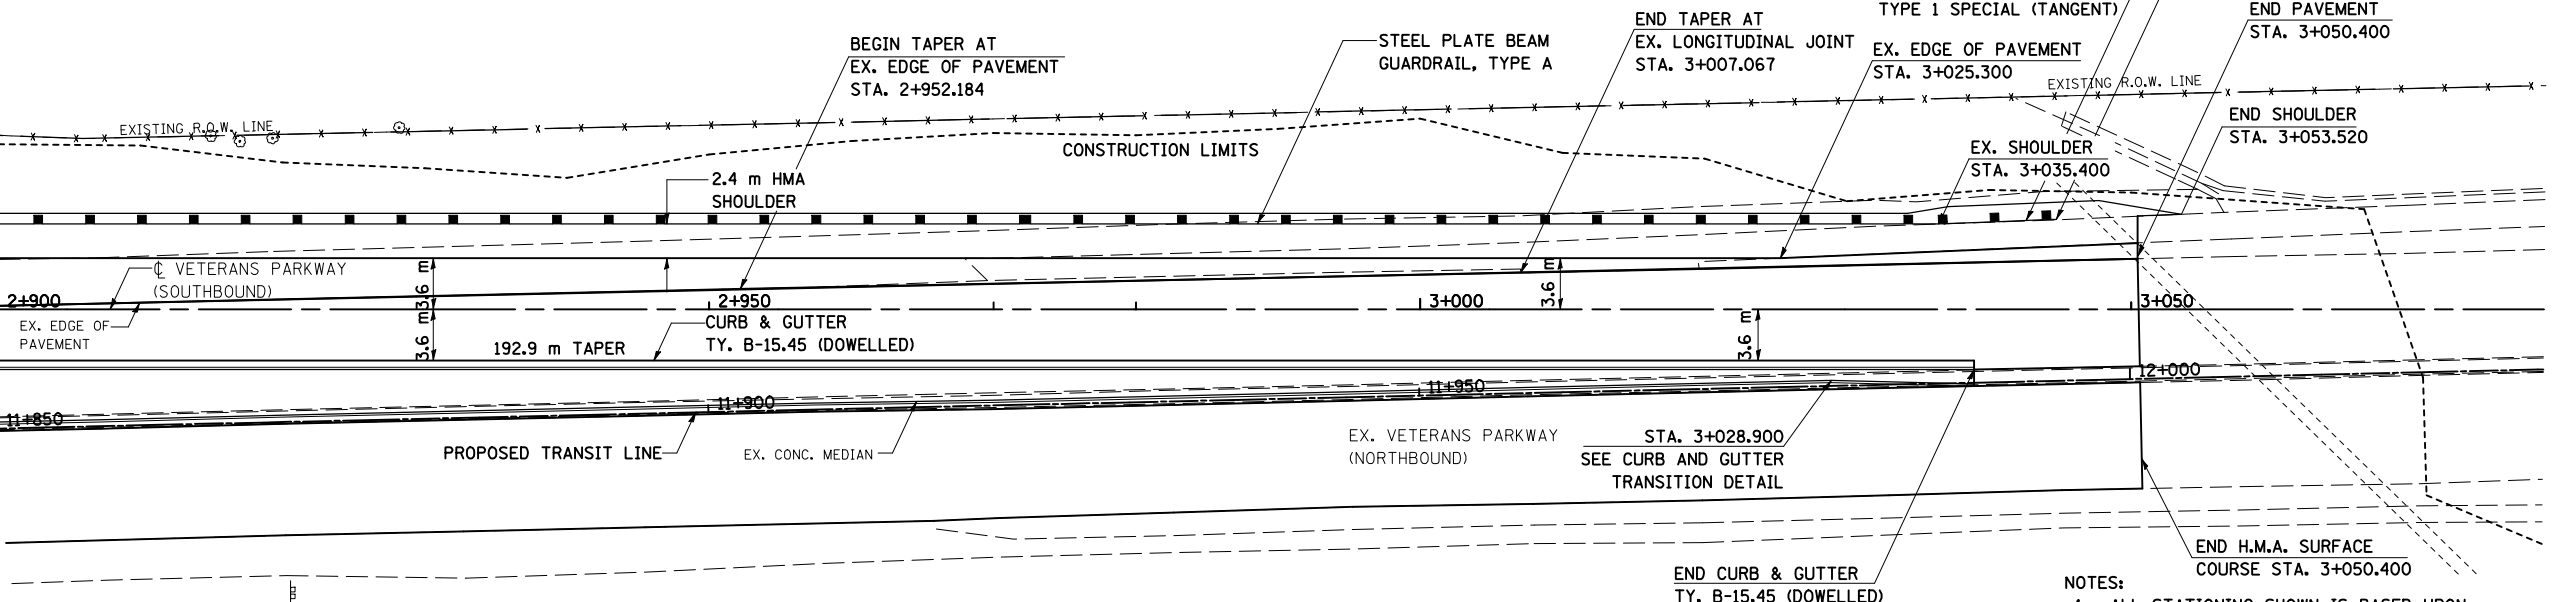


- NOTES:
1. ALL STATIONING SHOWN IS BASED UPON ϕ VETERANS PARKWAY (SOUTHBOUND).
 2. ALL PROPOSED COMBINATION CONCRETE CURB & GUTTER SHOWN IS TYPE B-15.45 UNLESS OTHERWISE NOTED.
 3. SAWCUT ALL EXISTING PAVEMENT AS NECESSARY TO OBTAIN CLEAN EDGE.

DATE OF LAST REVISION: 05-27-09

FINAL SURVEY NO.	DATE
SURVEY PLOTTED	
NOTE BOOK TEMPLATE AREAS CHECKED	
BY	

ORIGINAL SURVEY NO.	DATE
SURVEY PLOTTED	
NOTE BOOK TEMPLATE AREAS CHECKED	
BY	

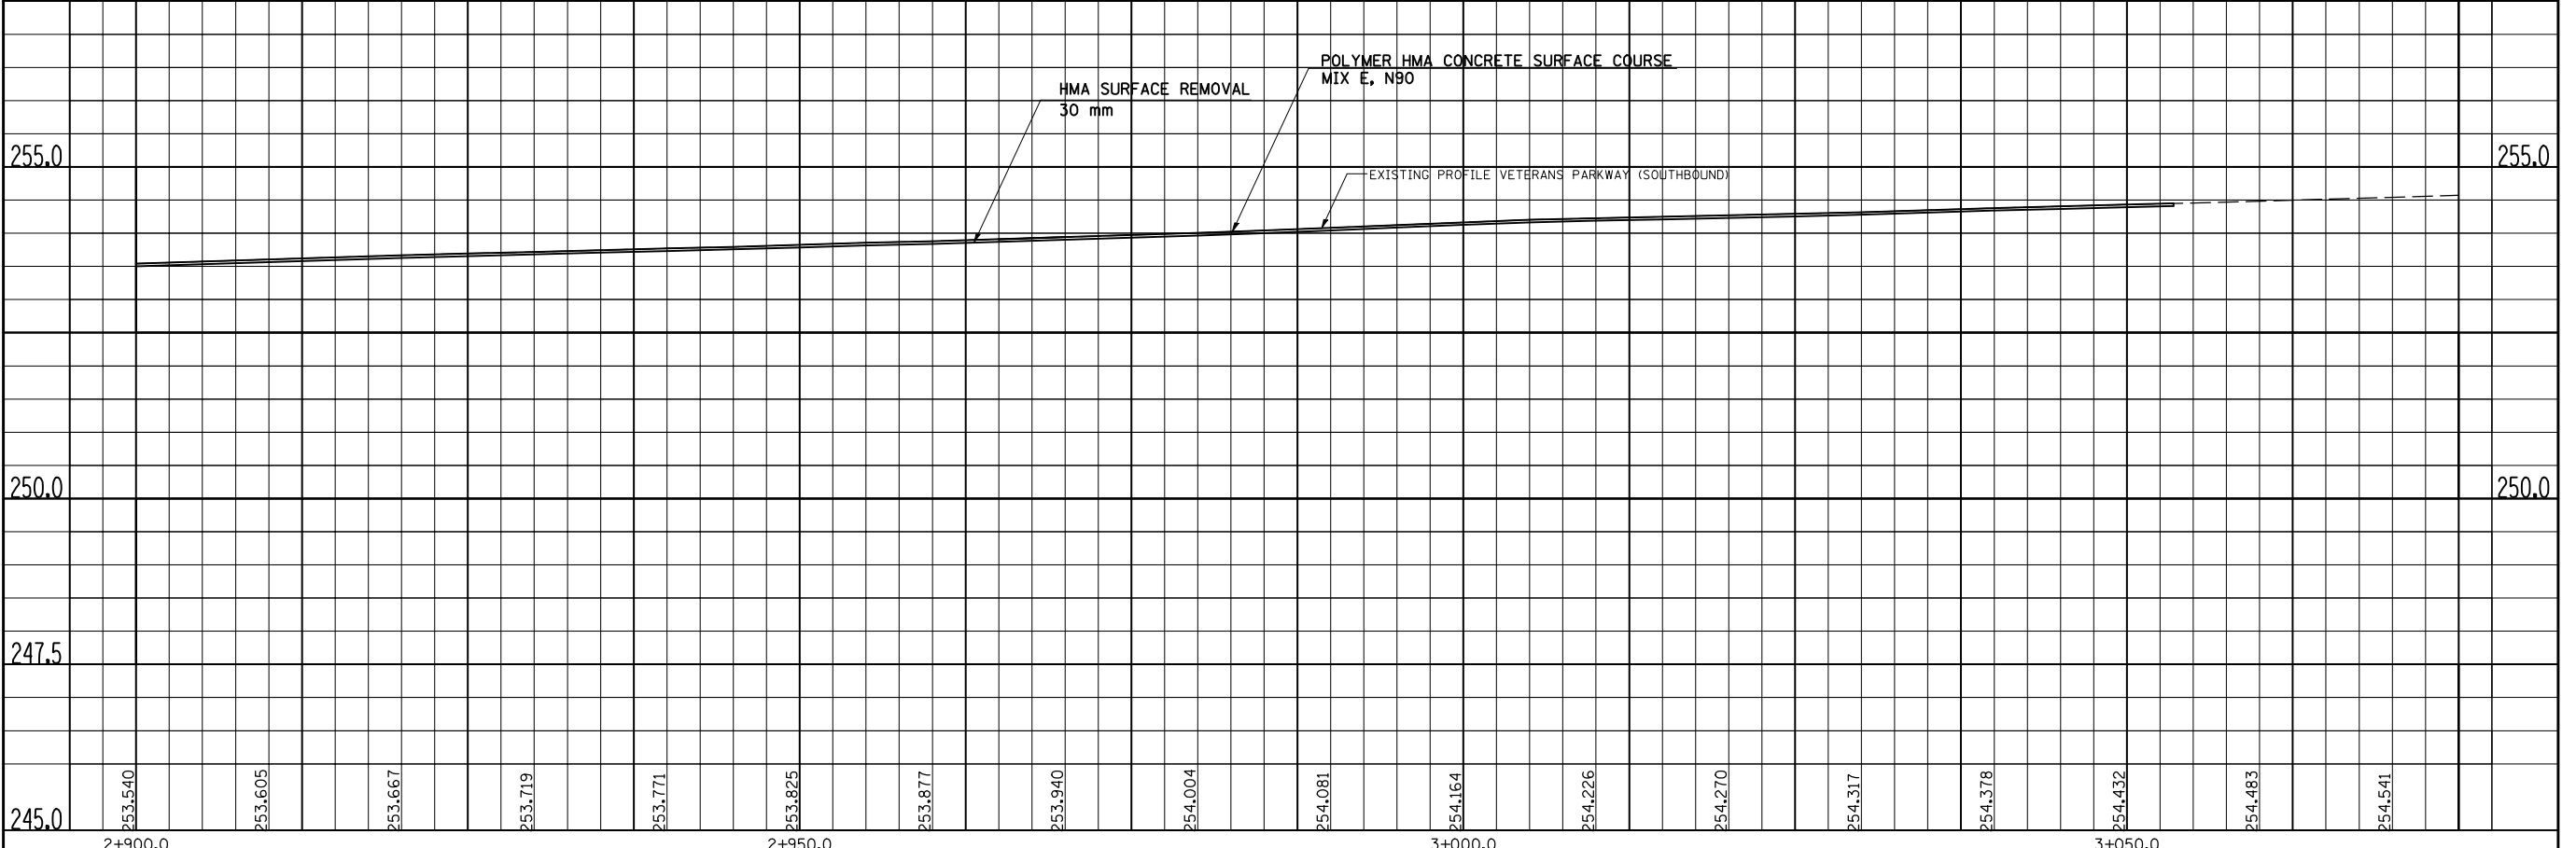

VETERANS PARKWAY, PLAN & PROFILE, STA. 2+900.000 TO STA. 3+062.900