



F.A.P. RTE.	SECTION	COUNTY	TOTAL SHEETS	SHEET NO.
704	(1)N & TS-1	McLEAN	497	102
STA. N/A	TO STA. N/A			
FED. ROAD DIST. NO.	ILLINOIS	FED. AID PROJECT	CONTRACT NO. 70514	

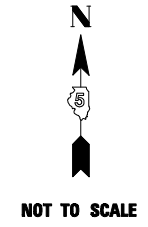

LEGEND

	WORK AREA
	REMOVAL
	TRAFFIC LANE TRAVEL DIRECTION
	ROAD CLOSED

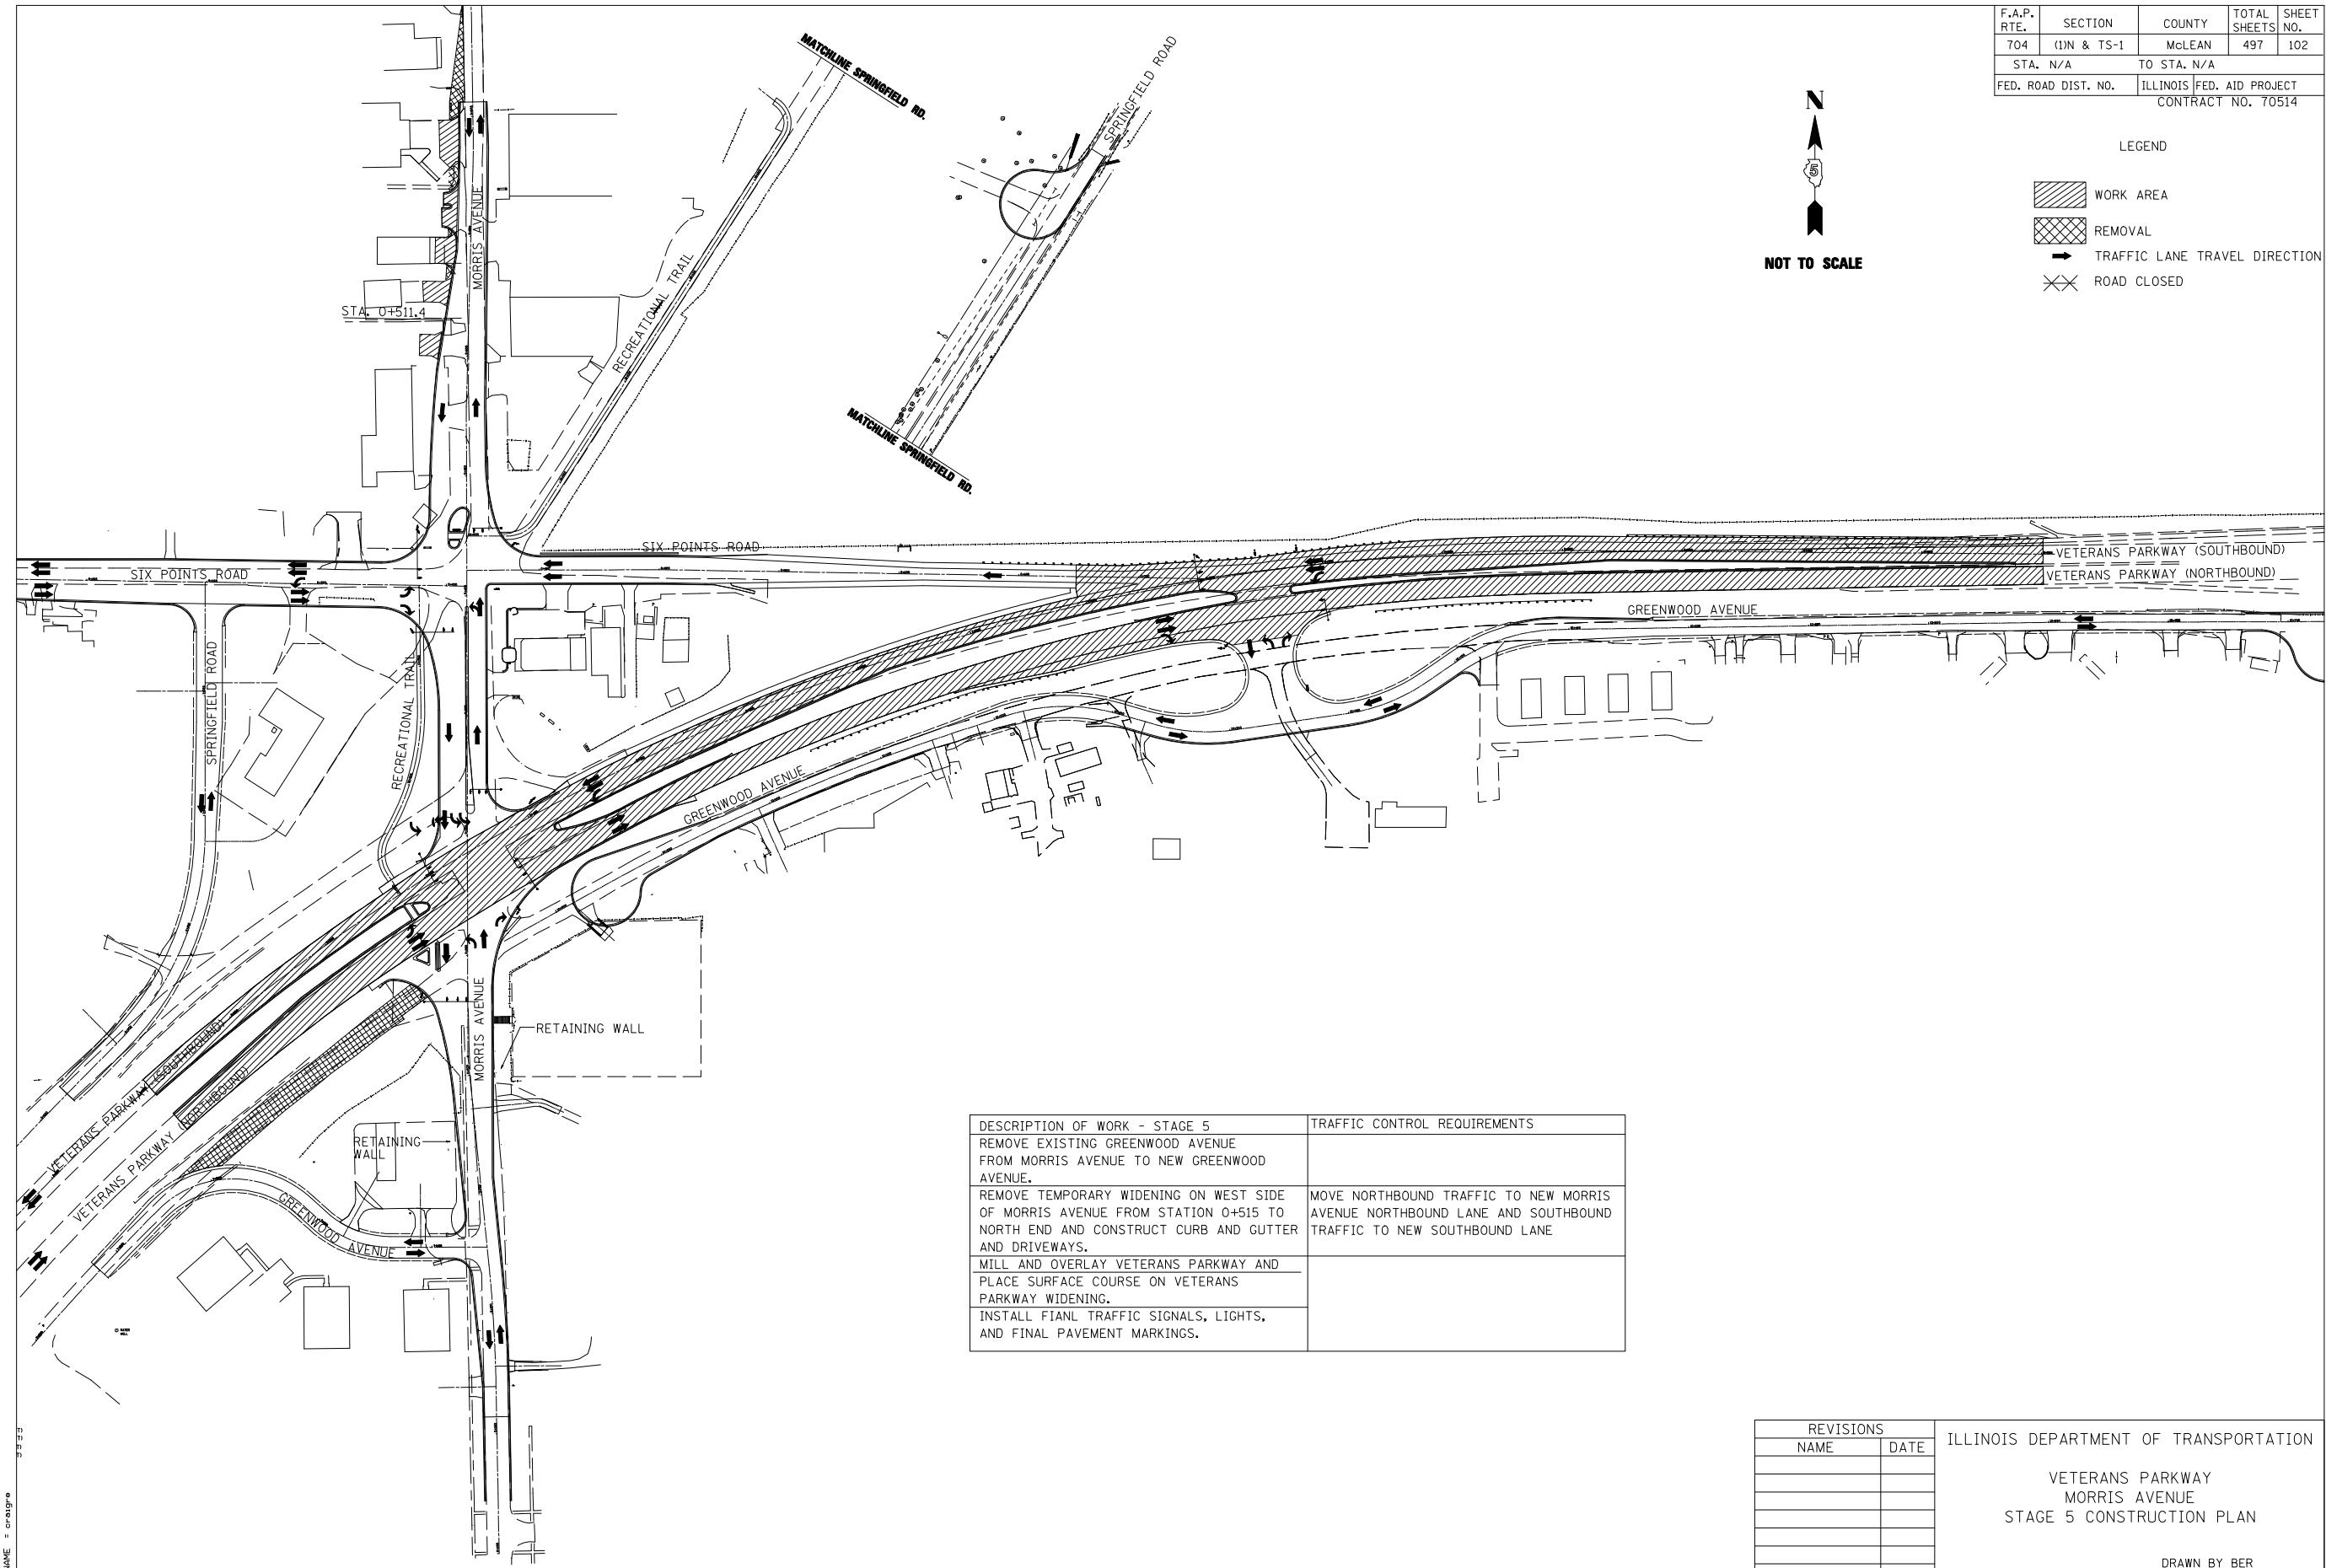

DESCRIPTION OF WORK - STAGE 5	TRAFFIC CONTROL REQUIREMENTS
REMOVE EXISTING GREENWOOD AVENUE FROM MORRIS AVENUE TO NEW GREENWOOD AVENUE.	
REMOVE TEMPORARY WIDENING ON WEST SIDE OF MORRIS AVENUE FROM STATION 0+515 TO NORTH END AND CONSTRUCT CURB AND GUTTER AND DRIVEWAYS.	MOVE NORTHBOUND TRAFFIC TO NEW MORRIS AVENUE NORTHBOUND LANE AND SOUTHBOUND TRAFFIC TO NEW SOUTHBOUND LANE
MILL AND OVERLAY VETERANS PARKWAY AND PLACE SURFACE COURSE ON VETERANS PARKWAY WIDENING.	
INSTALL FINAL TRAFFIC SIGNALS, LIGHTS, AND FINAL PAVEMENT MARKINGS.	

PLOT DATE = 9/1/2010
 FILE NAME = c:\p\work\pvd\staging\stage5\stage5_10.dgn
 USER NAME = craggs

REVISIONS	
NAME	DATE

ILLINOIS DEPARTMENT OF TRANSPORTATION

VETERANS PARKWAY
 MORRIS AVENUE
 STAGE 5 CONSTRUCTION PLAN

DATE 05-27-09

DRAWN BY BER
 CHECKED BY PMH

STAGING PLANS, STAGE 5