





F.A.P. RTE.	SECTION	COUNTY	TOTAL SHEETS	SHEET NO.
704	(1)N & TS-1	McLEAN	497	133
STA. 2+200.000		TO STA. 2+450.000		
FED. ROAD DIST. NO.	ILLINOIS FED. AID PROJECT		CONTRACT NO. 70514	

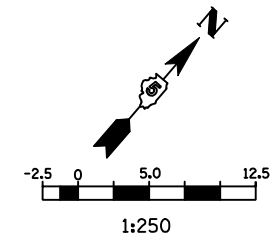

LEGEND

- ↑ SIGN
- DRUM, BARRICADE OR VERTICAL BARRICADE WITH STEADY BURNING LIGHT
- ⇨ DIRECTION OF TRAFFIC
- ⬇ DIRECTION INDICATOR BARRICADE WITH STEADY BURN MONODIRECTIONAL LIGHT

GENERAL STAGING NOTES
 PLACE TYPE III BARRICADES IN ACCORDANCE WITH STANDARD 701901.

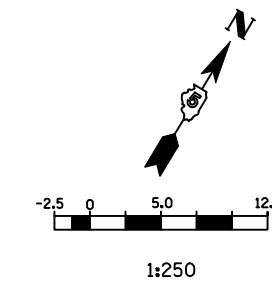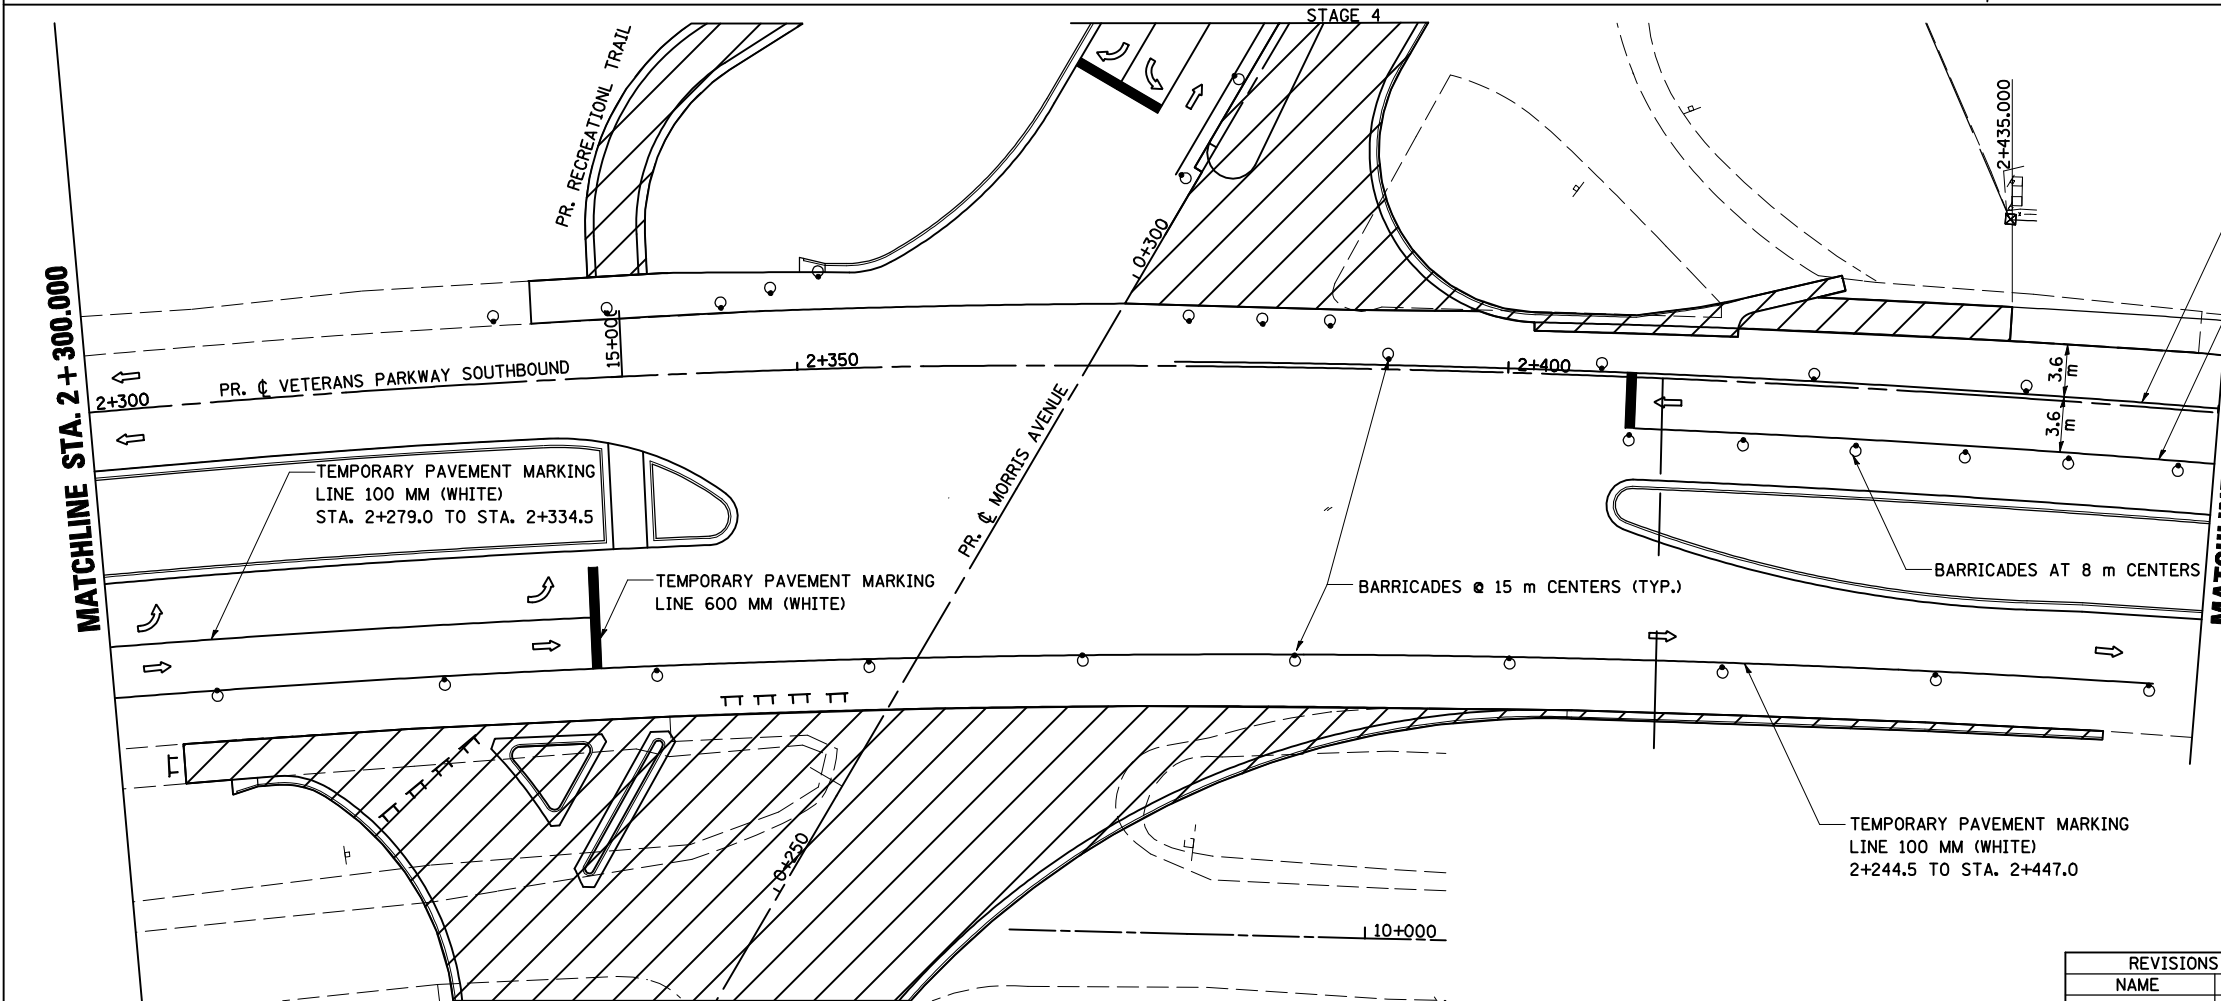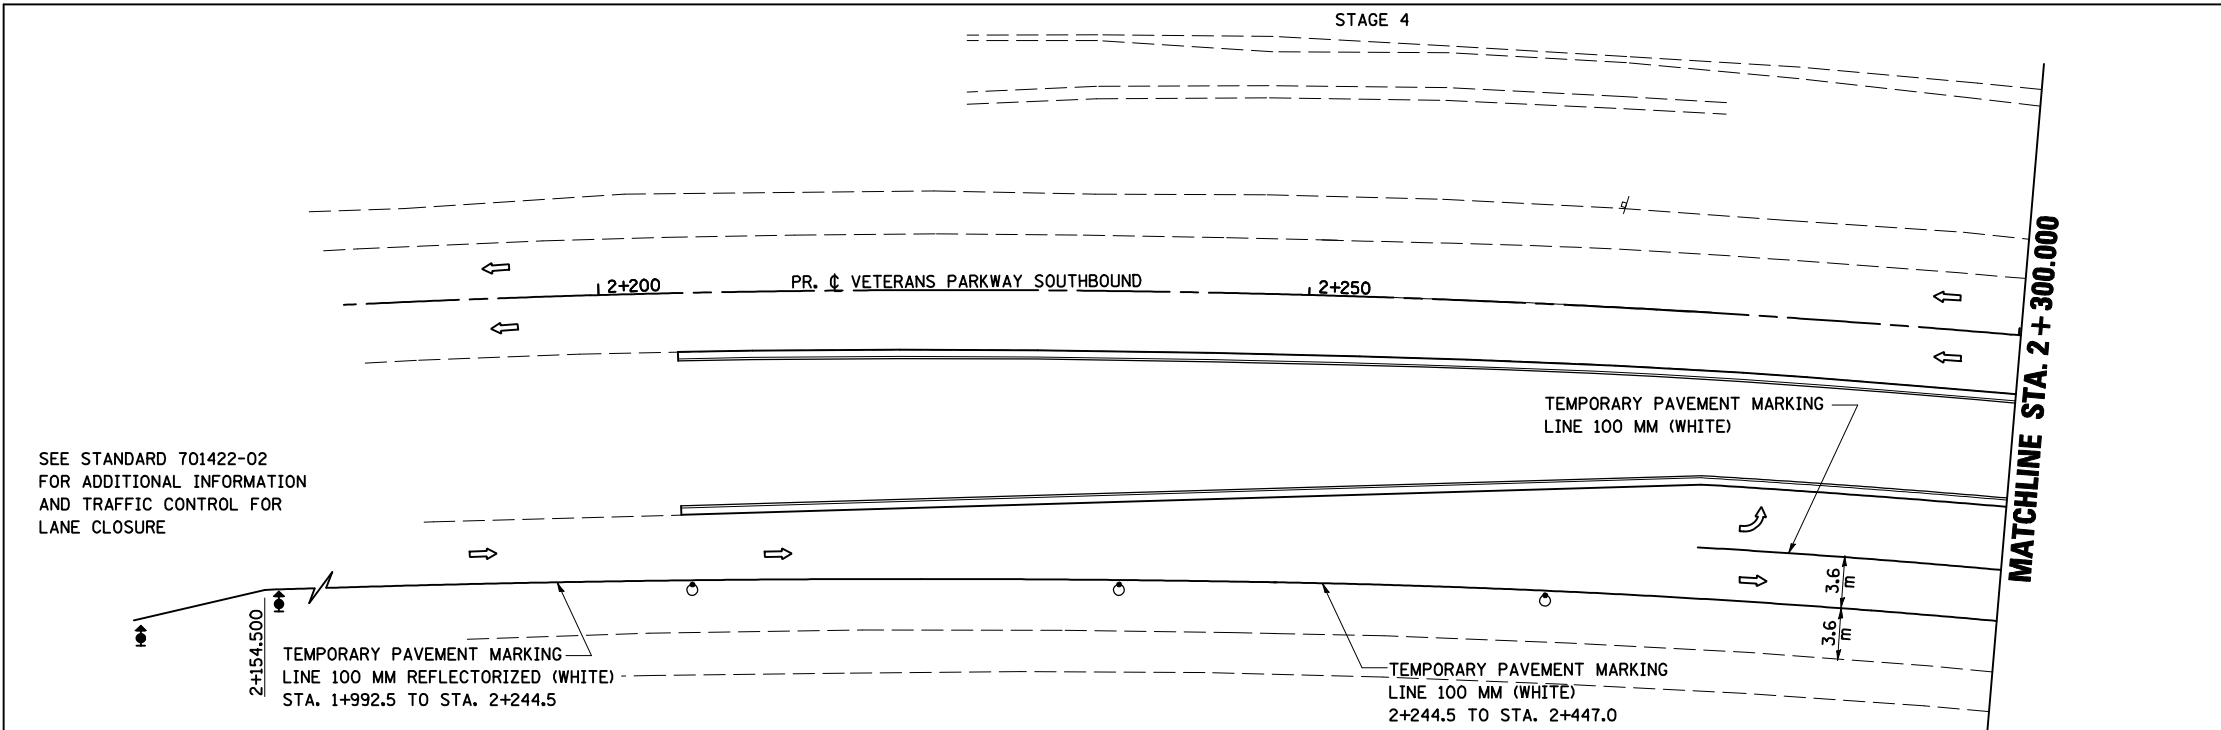

LEGEND

- ↑ SIGN
- DRUM, BARRICADE OR VERTICAL BARRICADE WITH STEADY BURNING LIGHT
- ▨ WORK AREA
- ⇨ DIRECTION OF TRAFFIC

REVISIONS	
NAME	DATE

ILLINOIS DEPARTMENT OF TRANSPORTATION

STAGING PLANS
 STAGE 4 VETERANS PARKWAY

DATE 05/27/09

DRAWN BY SAM
 CHECKED BY PMH

STAGING PLANS, STAGE 4 VETERANS PARKWAY

PLOT DATE = 6/12/2010
 PLOT SCALE = 1:2500
 USER NAME = c:\program files\autodesk\civil3d\bin\p1000000\p1000000.dgn