


F.A.P. RTE.	SECTION	COUNTY	TOTAL SHEETS	SHEET NO.
704	(1)N & TS-1	McLEAN	497	134
STA. 2+450.000		TO STA. 2+750.000		
FED. ROAD DIST. NO.	ILLINOIS FED. AID PROJECT		CONTRACT NO. 70514	

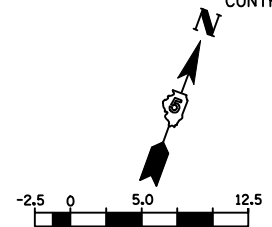


LEGEND

- ⊥ SIGN
- DRUM, BARRICADE OR VERTICAL BARRICADE WITH STEADY BURNING LIGHT
- ▨ WORK AREA
- ← DIRECTION OF TRAFFIC
- ↑ DIRECTION INDICATOR BARRICADE WITH STEADY BURN MONODIRECTIONAL LIGHT

GENERAL STAGING NOTES

PLACE TYPE III BARRICADES IN ACCORDANCE WITH STANDARD 701901.

SEE STANDARD 701422-02 FOR ADDITIONAL INFORMATION FOR LANE CLOSURE TRAFFIC CONTROL.

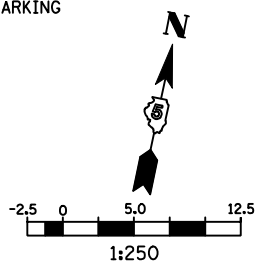

LEGEND

- ⊥ TYPE III BARRICADE
- ⊥ SIGN
- DRUM, BARRICADE OR VERTICAL BARRICADE WITH STEADY BURNING LIGHT
- ← DIRECTION OF TRAFFIC
- ↑ ARROW BOARD
- ↑ DIRECTION INDICATOR BARRICADE WITH STEADY BURN MONODIRECTIONAL LIGHT



REVISIONS	
NAME	DATE

ILLINOIS DEPARTMENT OF TRANSPORTATION

STAGING PLANS  
STAGE 4 VETERANS PARKWAY

DATE 05/27/09

DRAWN BY SAM  
CHECKED BY PMH

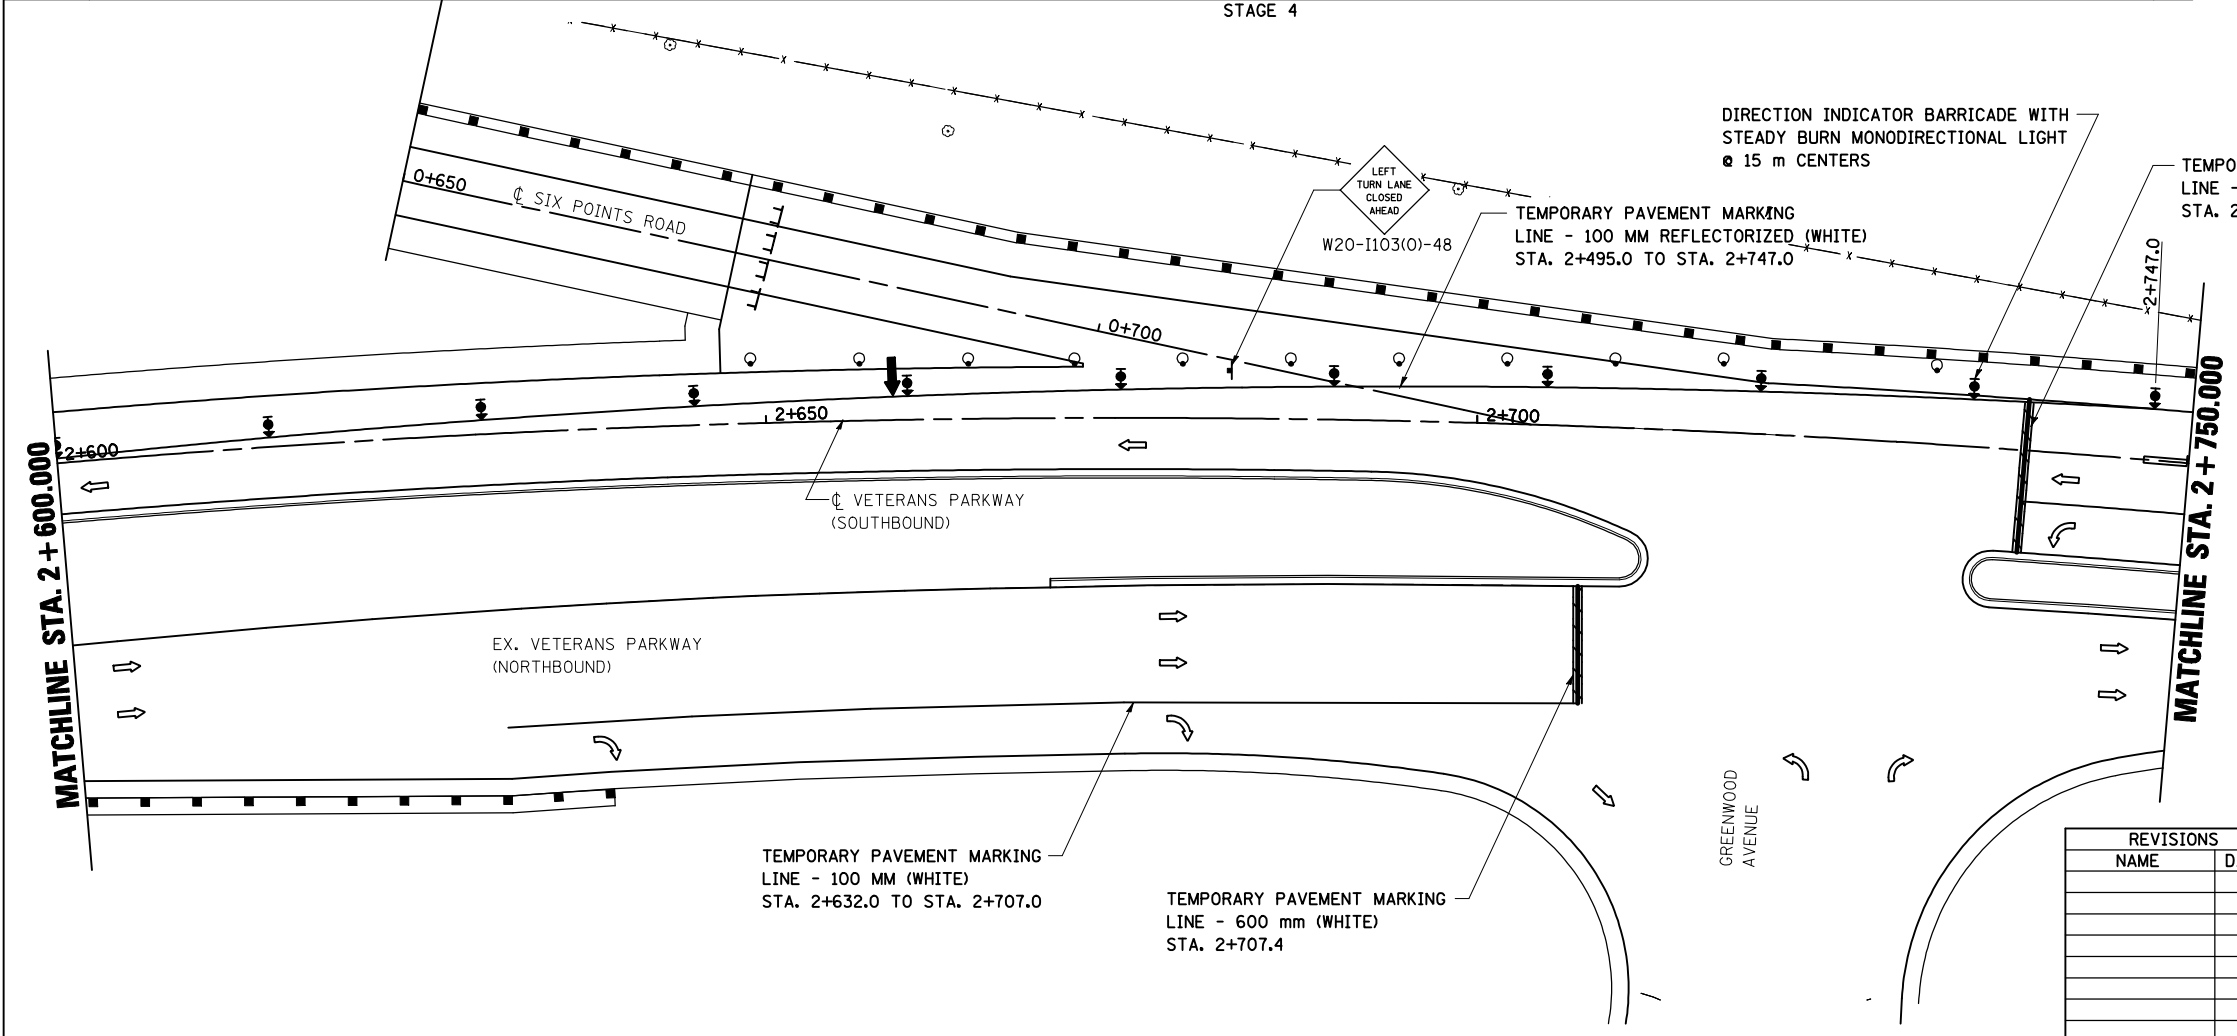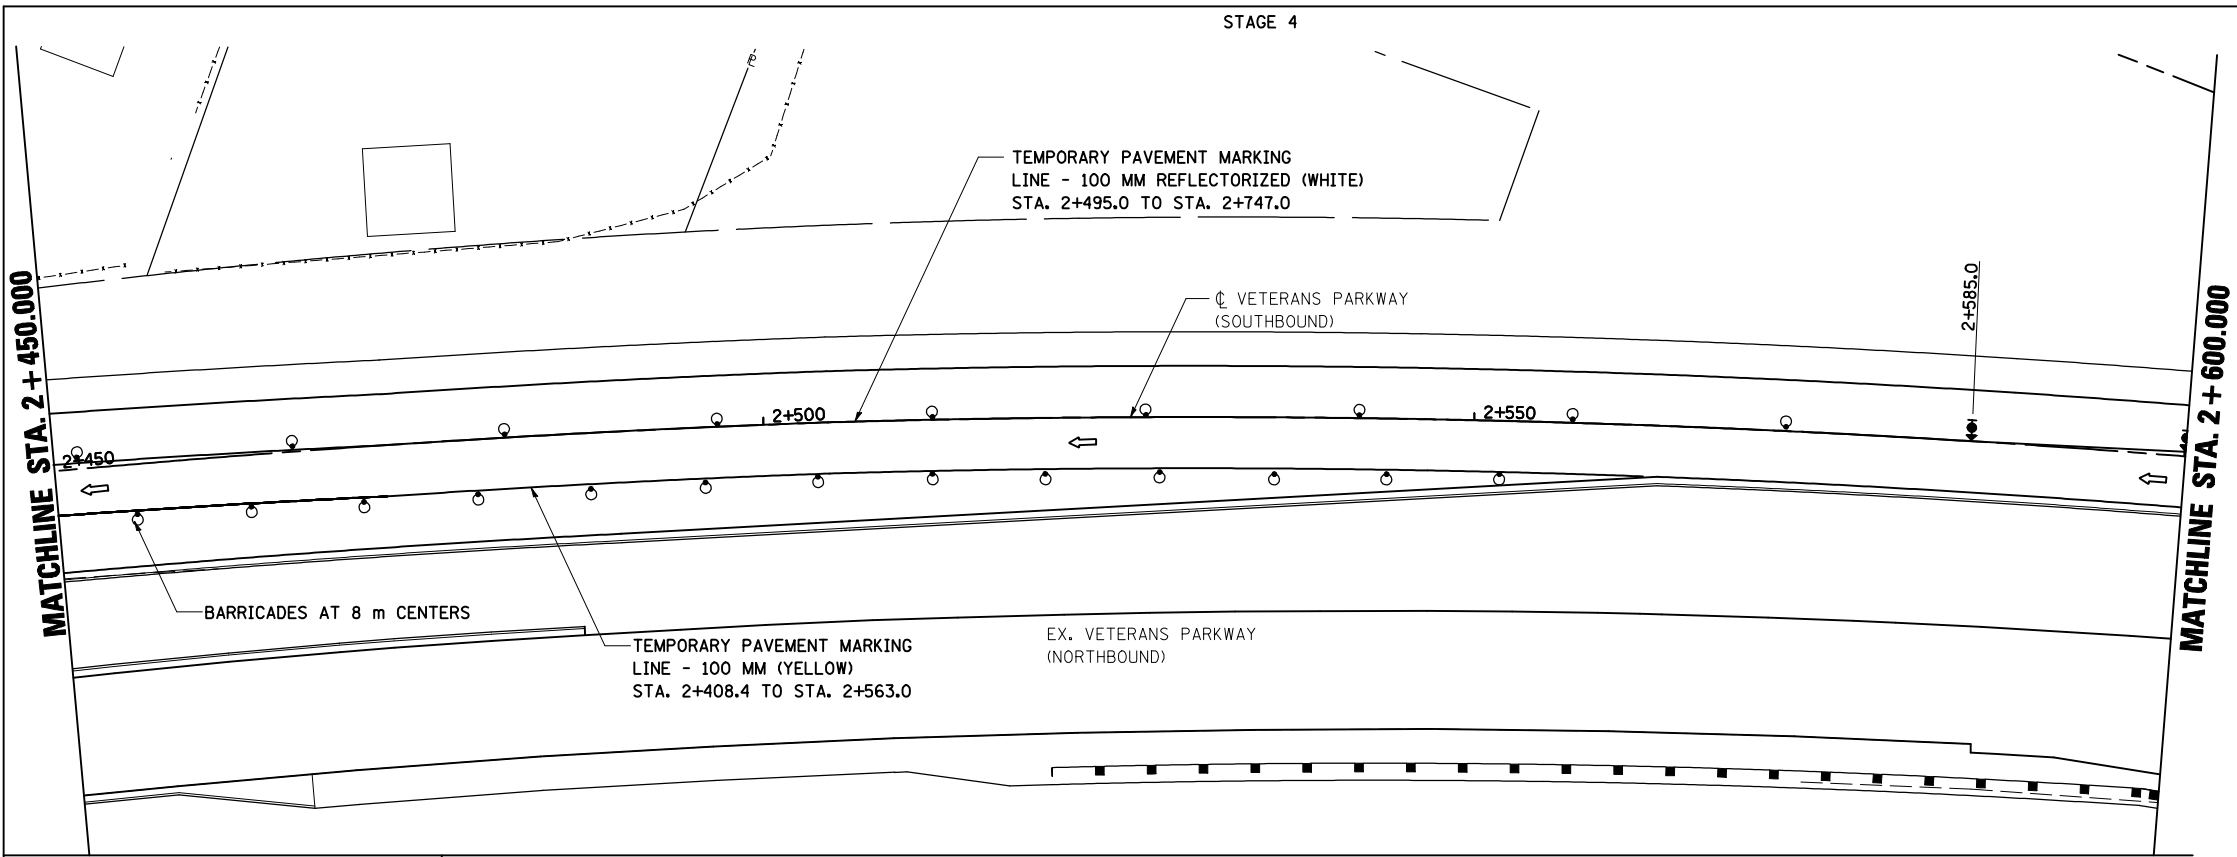

PLOT DATE = 8/12/2010  
 PLOT SCALE = 1:250  
 USER NAME = orange

**STAGING PLANS, STAGE 4 VETERANS PARKWAY**