



STAGE 4

F.A.P. RTE.	SECTION	COUNTY	TOTAL SHEETS	SHEET NO.
704	(1)N & TS-1	McLEAN	497	136
STA. 0+300.000		TO STA. 0+390.000		
FED. ROAD DIST. NO.		ILLINOIS	FED. AID PROJECT	
CONTRACT NO. 70514				

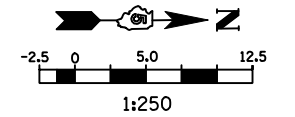

LEGEND

- ▲ SIGN
- DRUM, BARRICADE OR VERTICAL BARRICADE WITH STEADY BURNING LIGHT
- ▨ WORK AREA
- ⇨ DIRECTION OF TRAFFIC

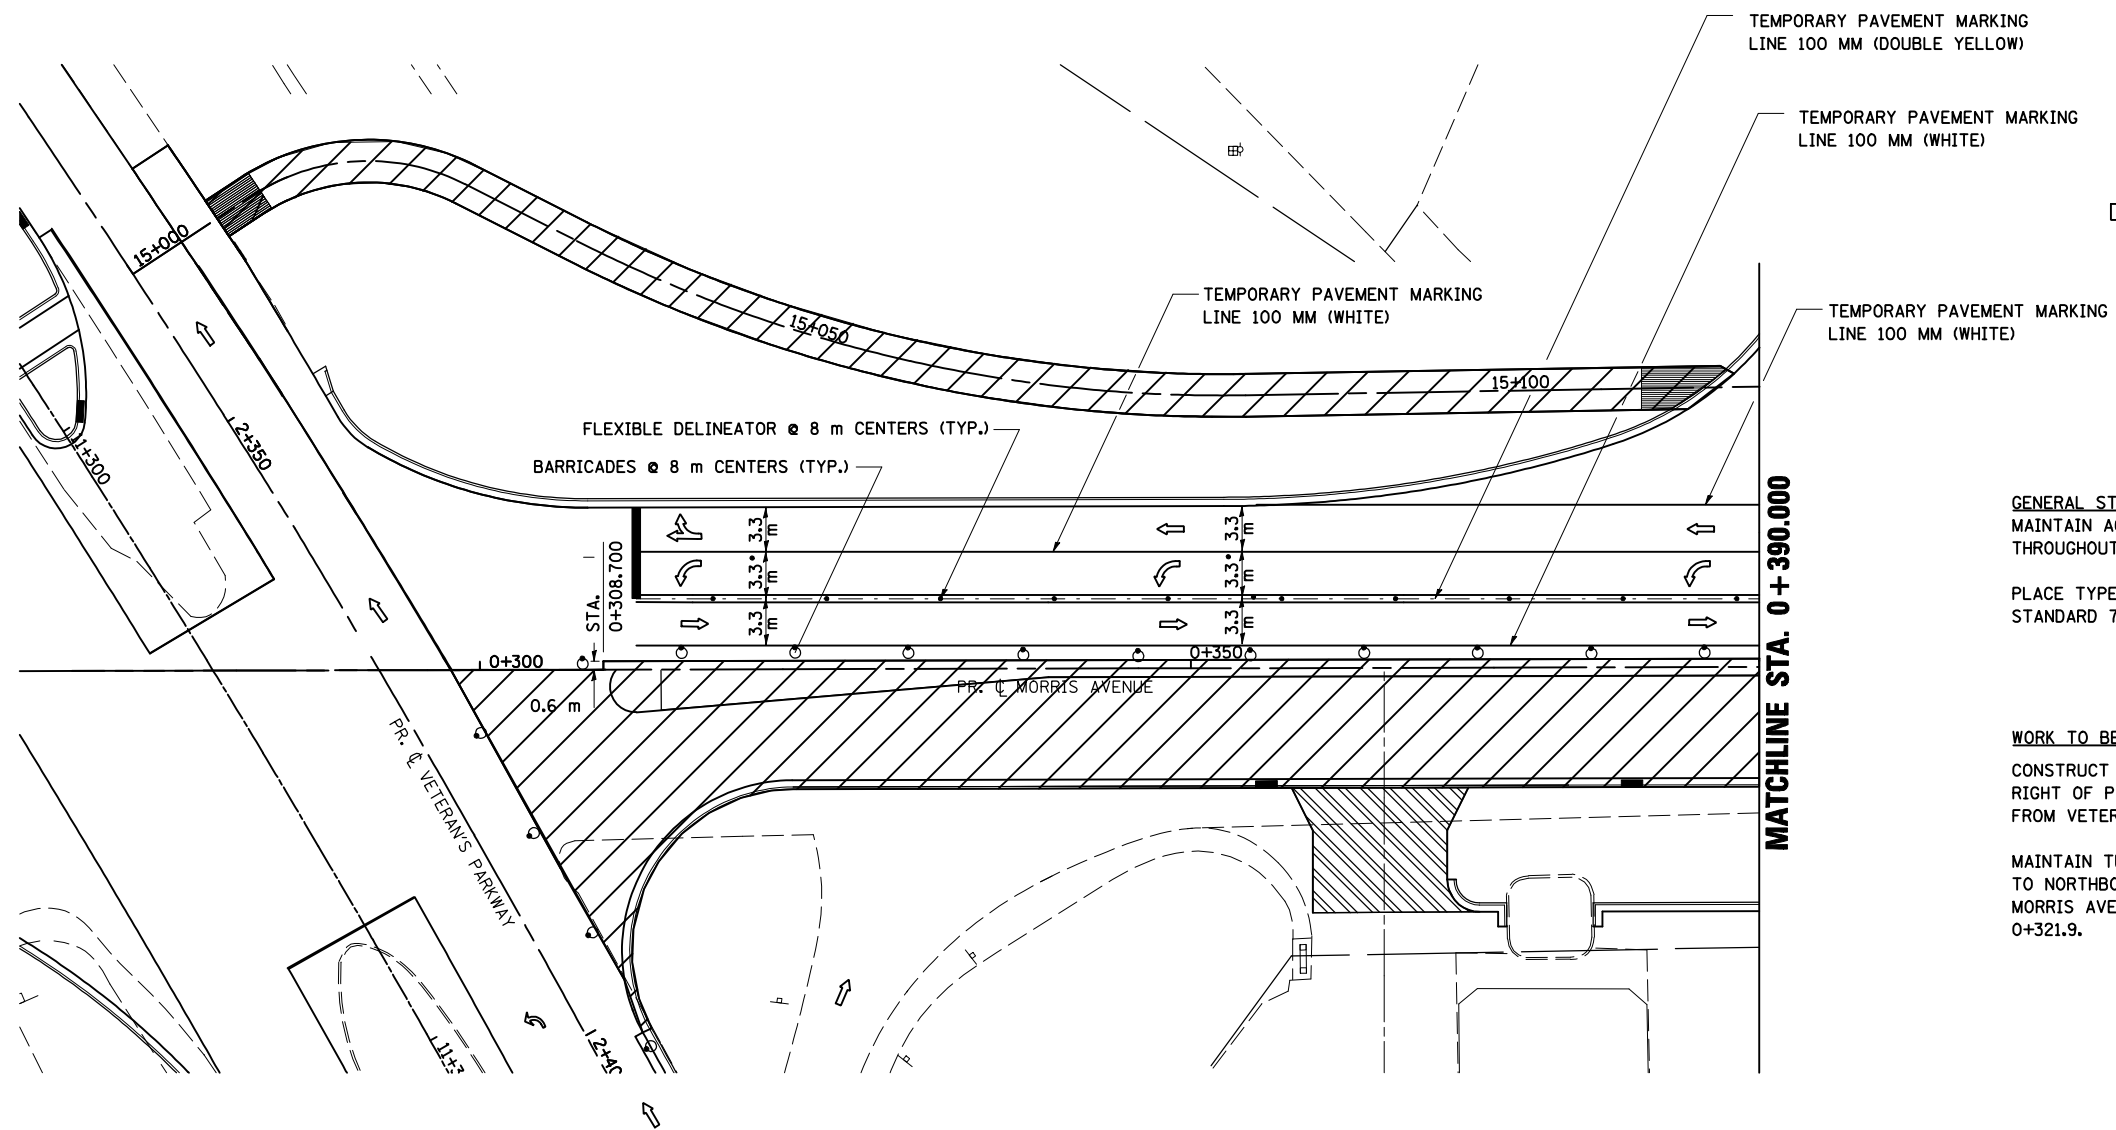

GENERAL STAGING NOTES
 MAINTAIN ACCESS TO ALL ADJACENT PROPERTIES THROUGHOUT THE DURATION OF THE PROJECT.
 PLACE TYPE III BARRICADES IN ACCORDANCE WITH STANDARD 701901.

WORK TO BE CONSTRUCTED IN PHASE 4
 CONSTRUCT MEDIAN AND CONSTRUCT PAVEMENT RIGHT OF PROPOSED MORRIS AVE. CENTERLINE FROM VETERANS PARKWAY TO STA. 0+606.000
 MAINTAIN TURN LANE FROM VETERANS PARKWAY TO NORTHBOUND MORRIS AVE. WHILE CONSTRUCTING MORRIS AVE. PAVEMENT FROM STA. 0+298 TO STA. 0+321.9.

REVISIONS		ILLINOIS DEPARTMENT OF TRANSPORTATION
NAME	DATE	
		STAGING PLANS STAGE 4 MORRIS AVENUE (NORTH)
DATE 05-27-09		DRAWN BY BER CHECKED BY PMH

STAGING PLANS, STAGE 4 MORRIS AVENUE (NORTH)

PLOT DATE = 6/12/2016
 PLOT SCALE = 1:350000 m / IN.
 USER NAME = cregre