



| F.A.P. RTE. | SECTION | COUNTY | TOTAL SHEETS | SHEET NO. |
|---------------------|-------------|---------------------------|--------------|-----------|
| 704 | (1)N & TS-1 | McLEAN | 497 | 163 |
| STA. 2+450.000 | | TO STA. 2+600.000 | | |
| FED. ROAD DIST. NO. | | ILLINOIS FED. AID PROJECT | | |

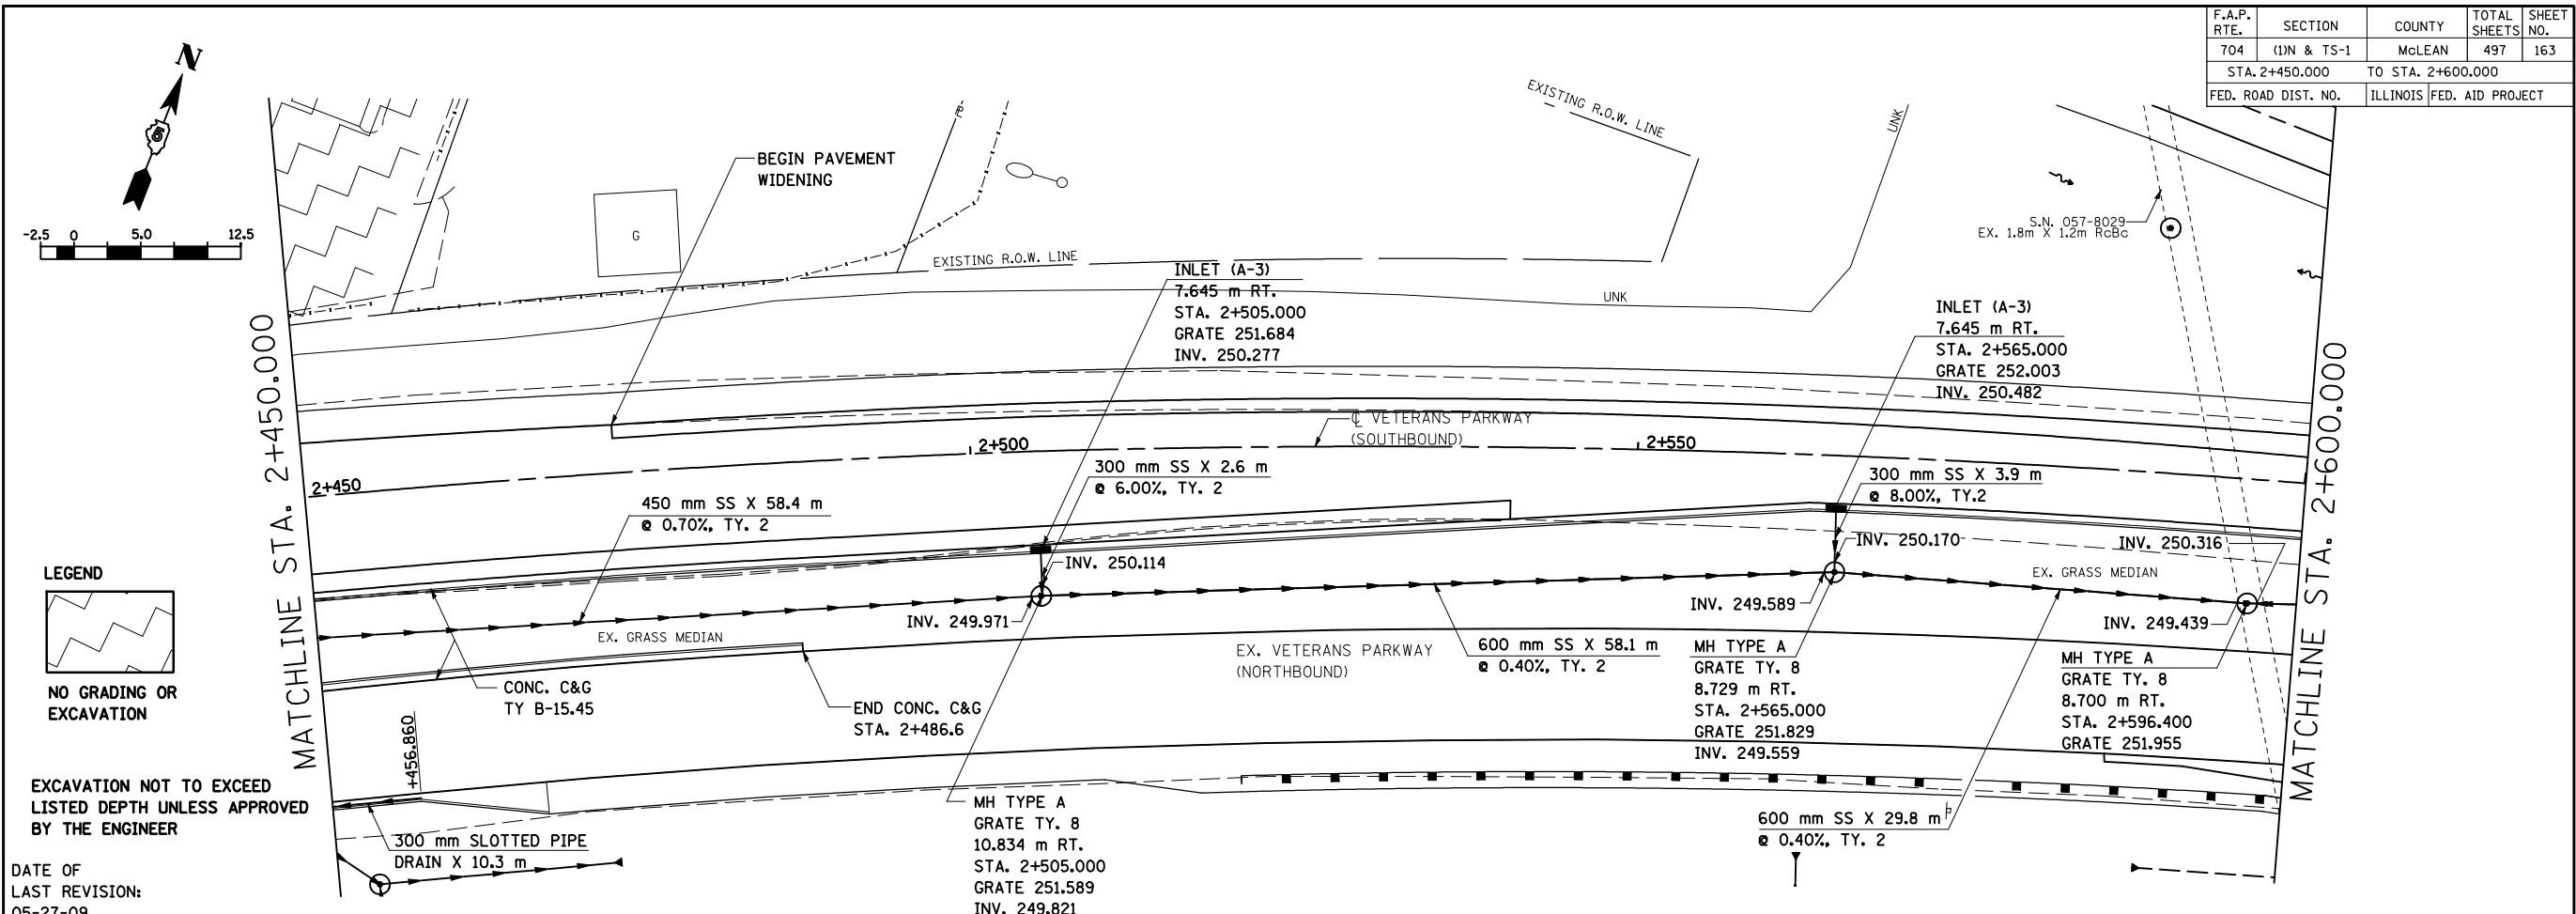

| BY | DATE |
|----|------|
| | |
| | |
| | |
| | |

| FINAL SURVEYED | NO. |
|--------------------|-----|
| SURVEY PLOTTED | |
| NOTE BOOK TEMPLATE | |
| AREAS CHECKED | |

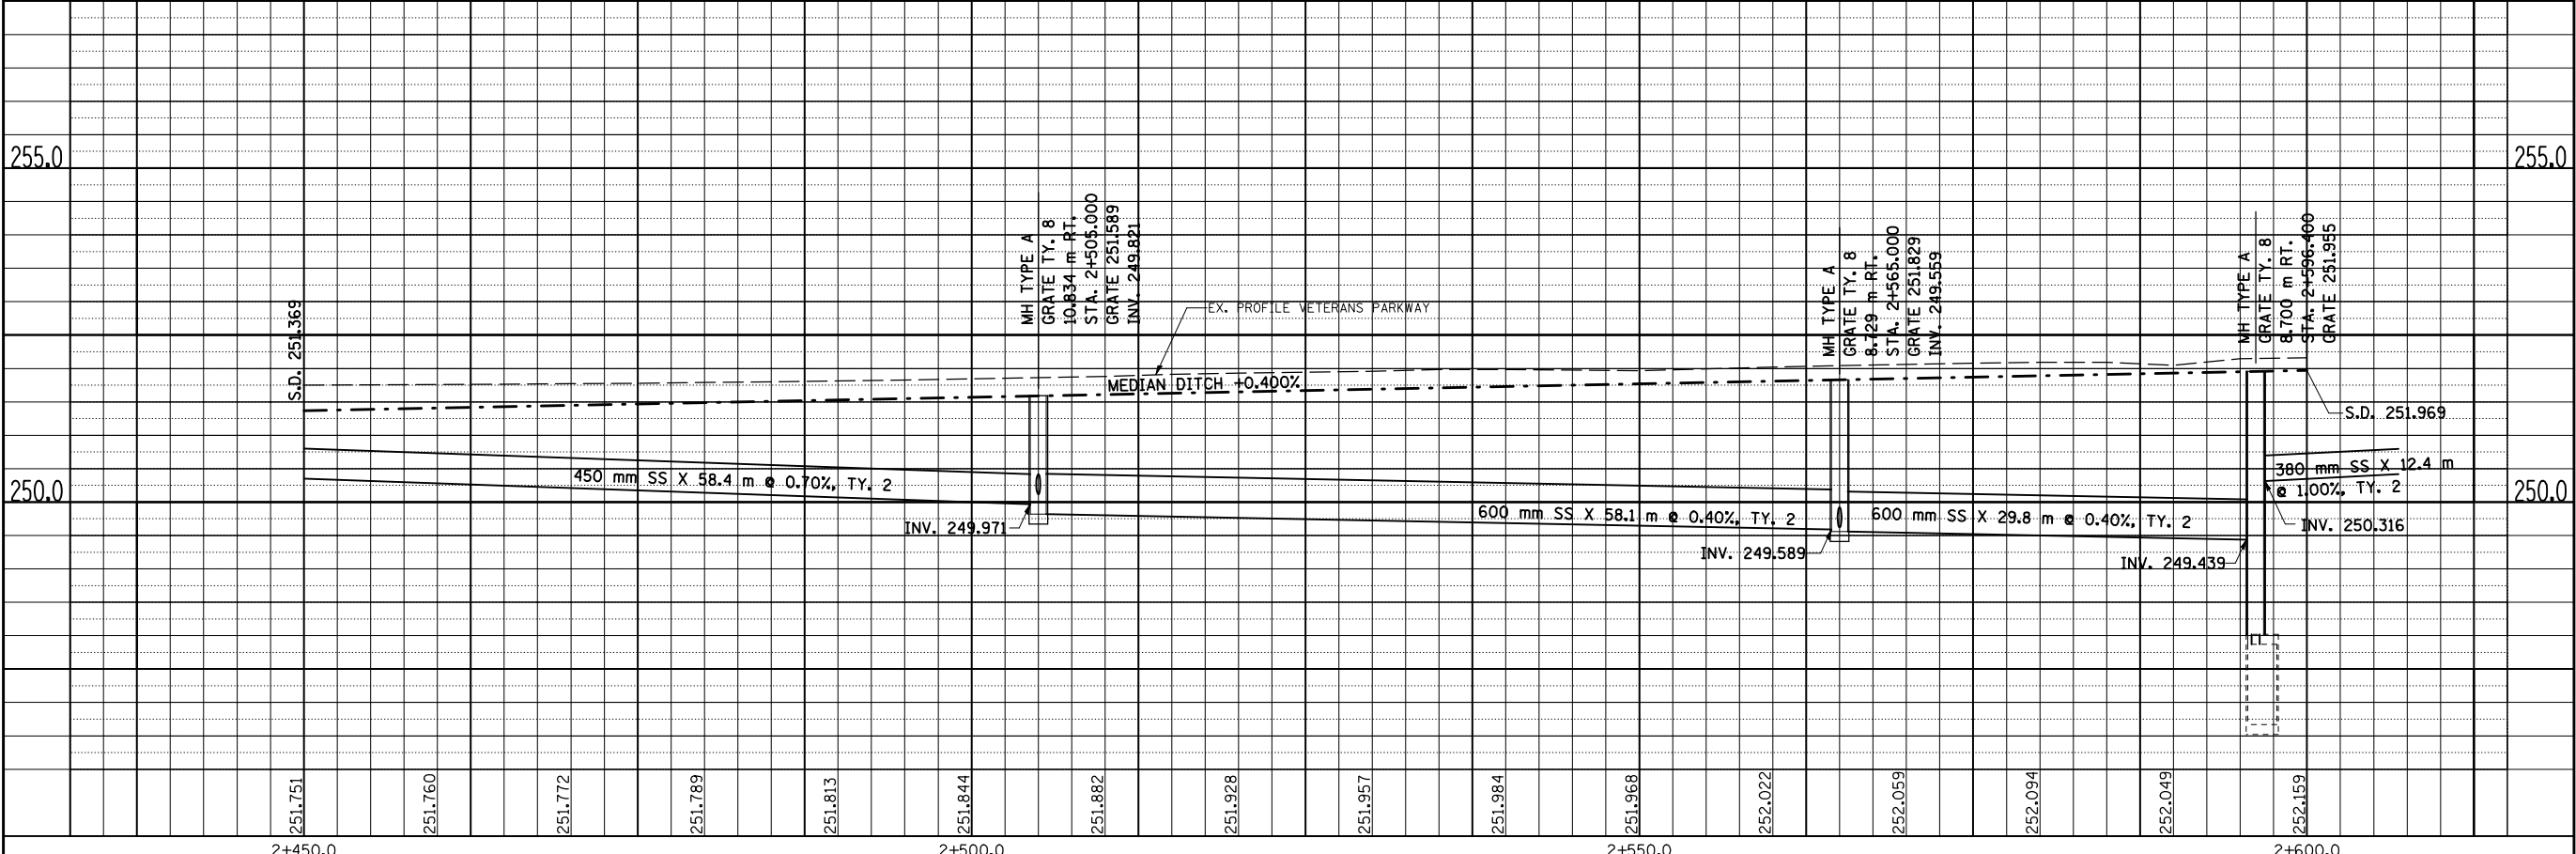

| BY | DATE |
|----|------|
| | |
| | |
| | |
| | |

| ORIGINAL SURVEYED | NO. |
|--------------------|-----|
| SURVEY PLOTTED | |
| NOTE BOOK TEMPLATE | |
| AREAS CHECKED | |