


F.A.P. RTE.	SECTION	COUNTY	TOTAL SHEETS	SHEET NO.
704	(1)N & TS-1	McLEAN	497	173
STA. 0+150.000		TO STA. 0+275.000		
FED. ROAD DIST. NO.		ILLINOIS FED. AID PROJECT		
CONTRACT NO. 70514				


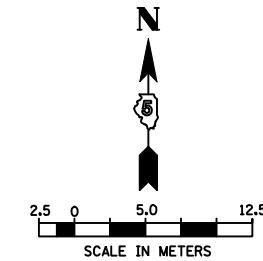


- LEGEND:
- S-R DRAINAGE STRUCTURE (SEE TABULATION)
 - S16 STORM SEWER (SEE TABULATION)

BY	DATE

BY	DATE

DATE OF LAST REVISION:
05-27-09

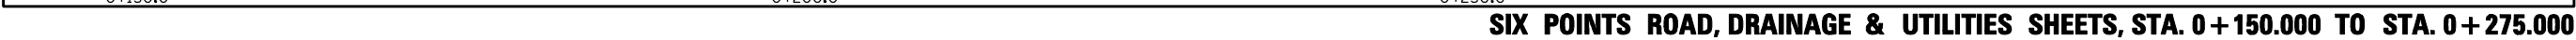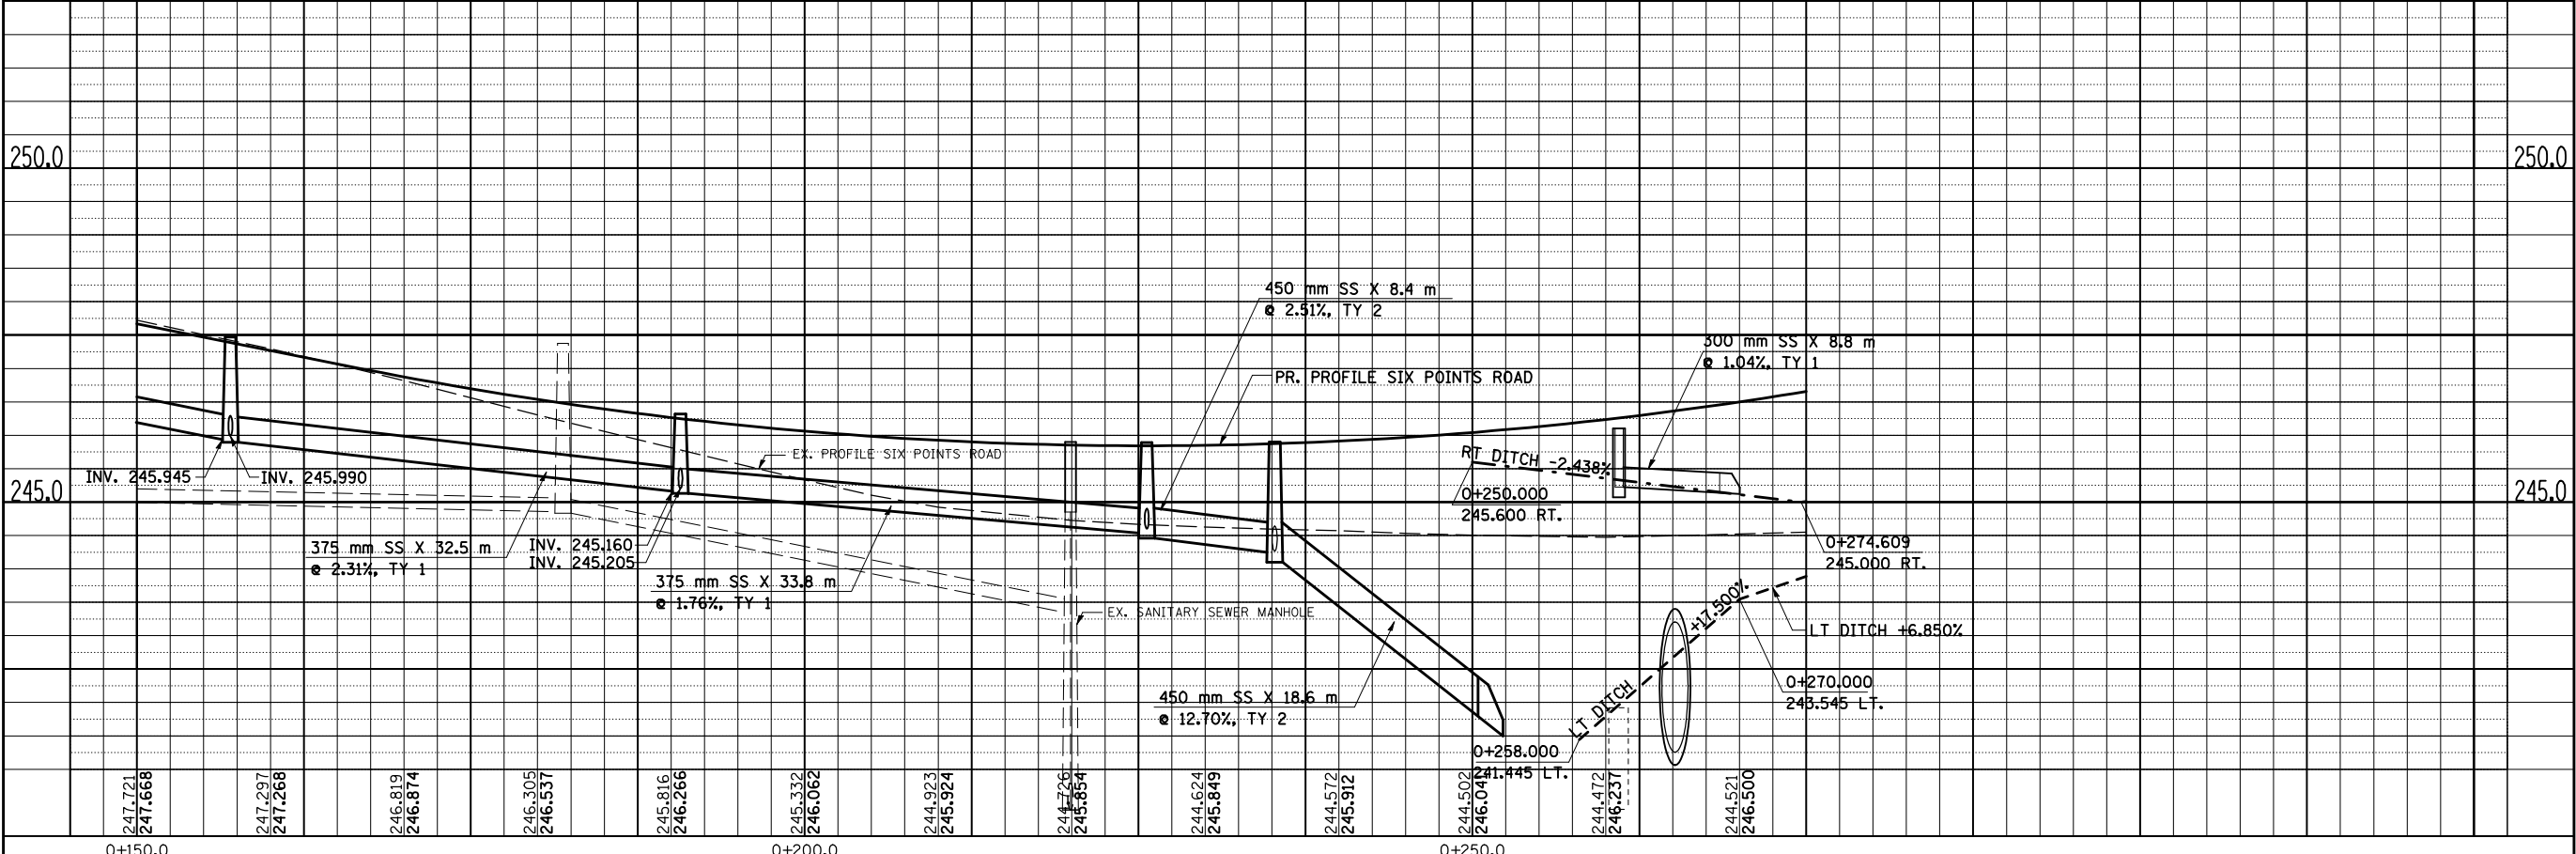

SIX POINTS ROAD, DRAINAGE & UTILITIES SHEETS, STA. 0+150.000 TO STA. 0+275.000