



F.A.P. RTE.	SECTION	COUNTY	TOTAL SHEETS	SHEET NO.
704	(1)N & TS-1	McLEAN	497	176
STA. 0+575.000		TO STA. 0+731.155		
FED. ROAD DIST. NO.		ILLINOIS FED. AID PROJECT		
CONTRACT NO. 70514				

FINAL SURVEY PLOTTED	DATE
SURVEY PLOTTED	
NOTE BOOK TEMPLATE	
AREAS CHECKED	
NO.	

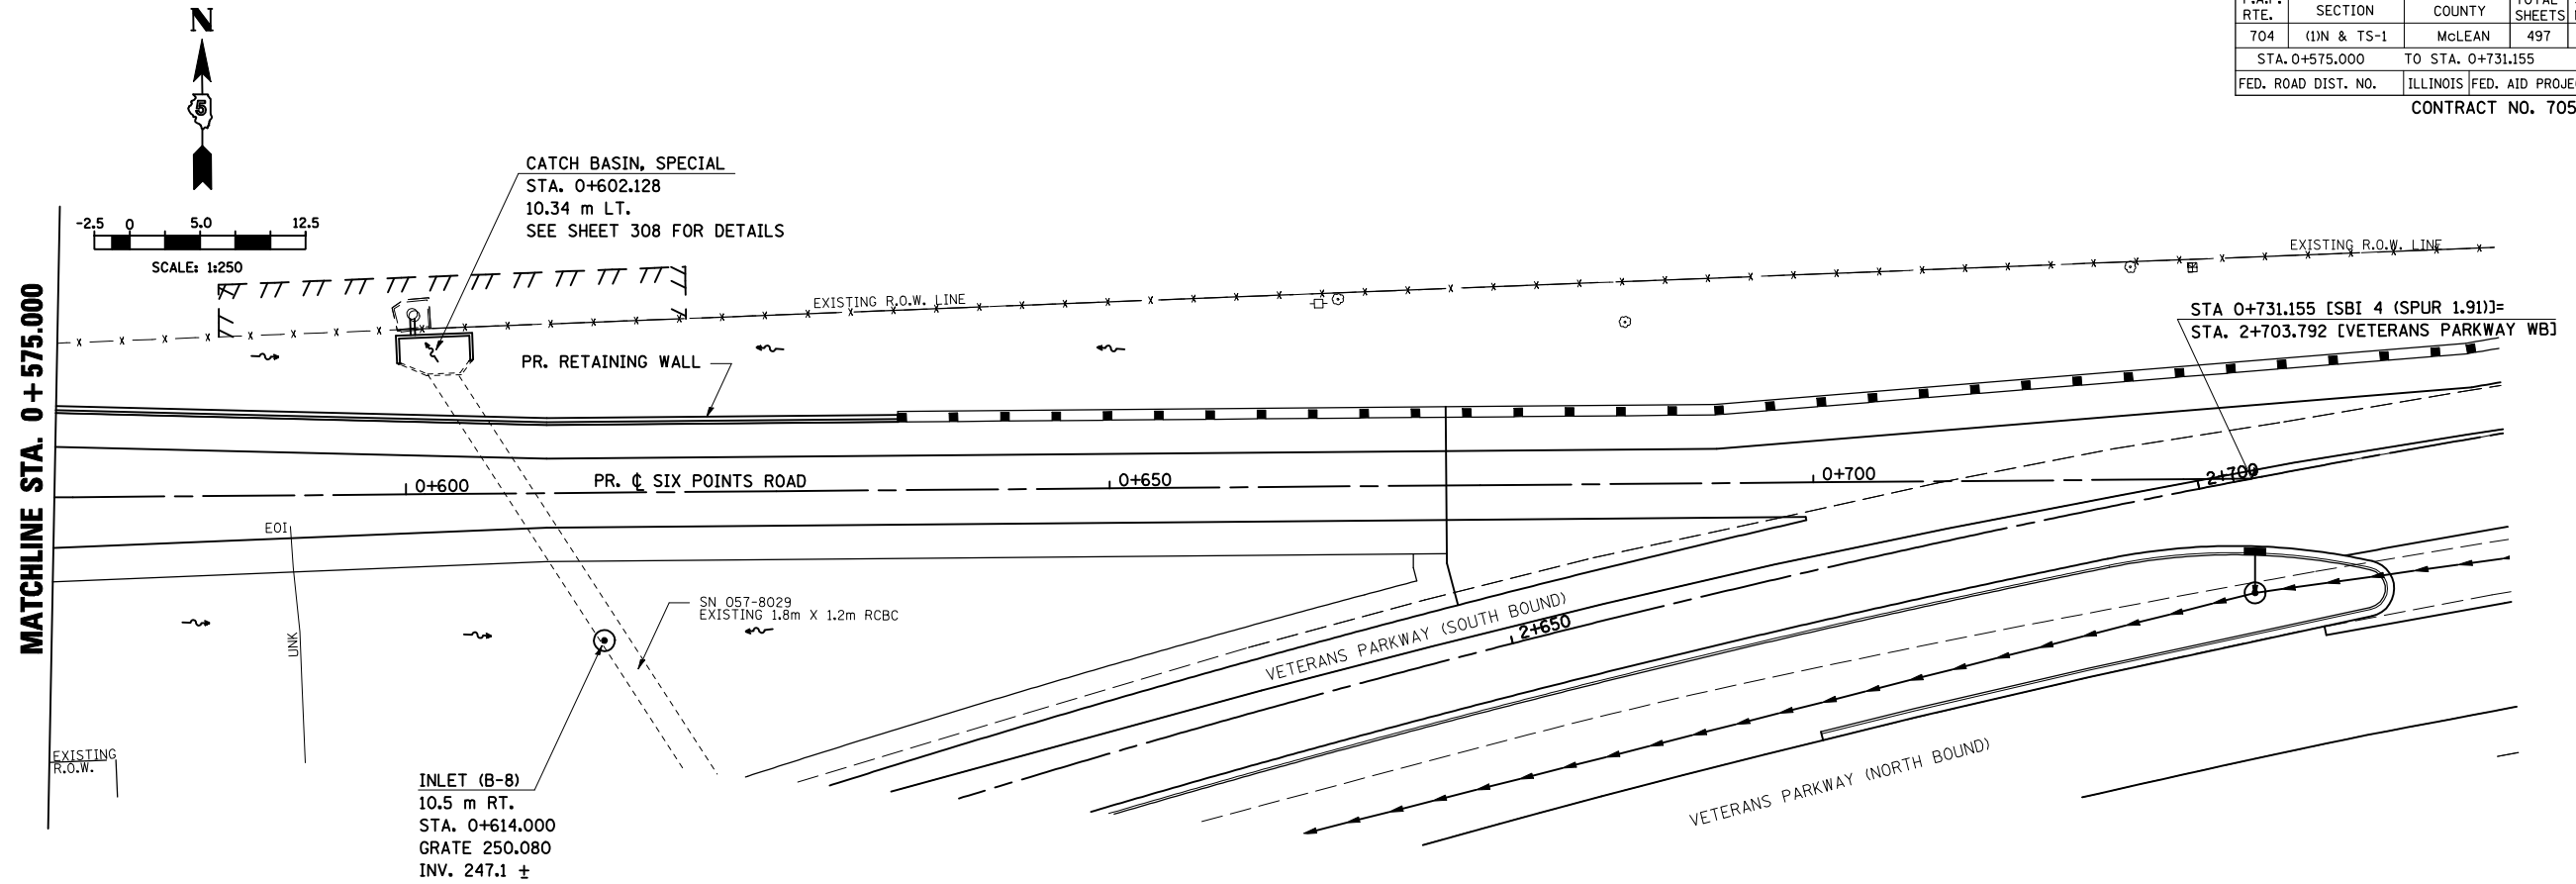

DATE OF LAST REVISION:
05-27-09

ORIGINAL SURVEY PLOTTED	DATE
SURVEY PLOTTED	
NOTE BOOK TEMPLATE	
AREAS CHECKED	
NO.	

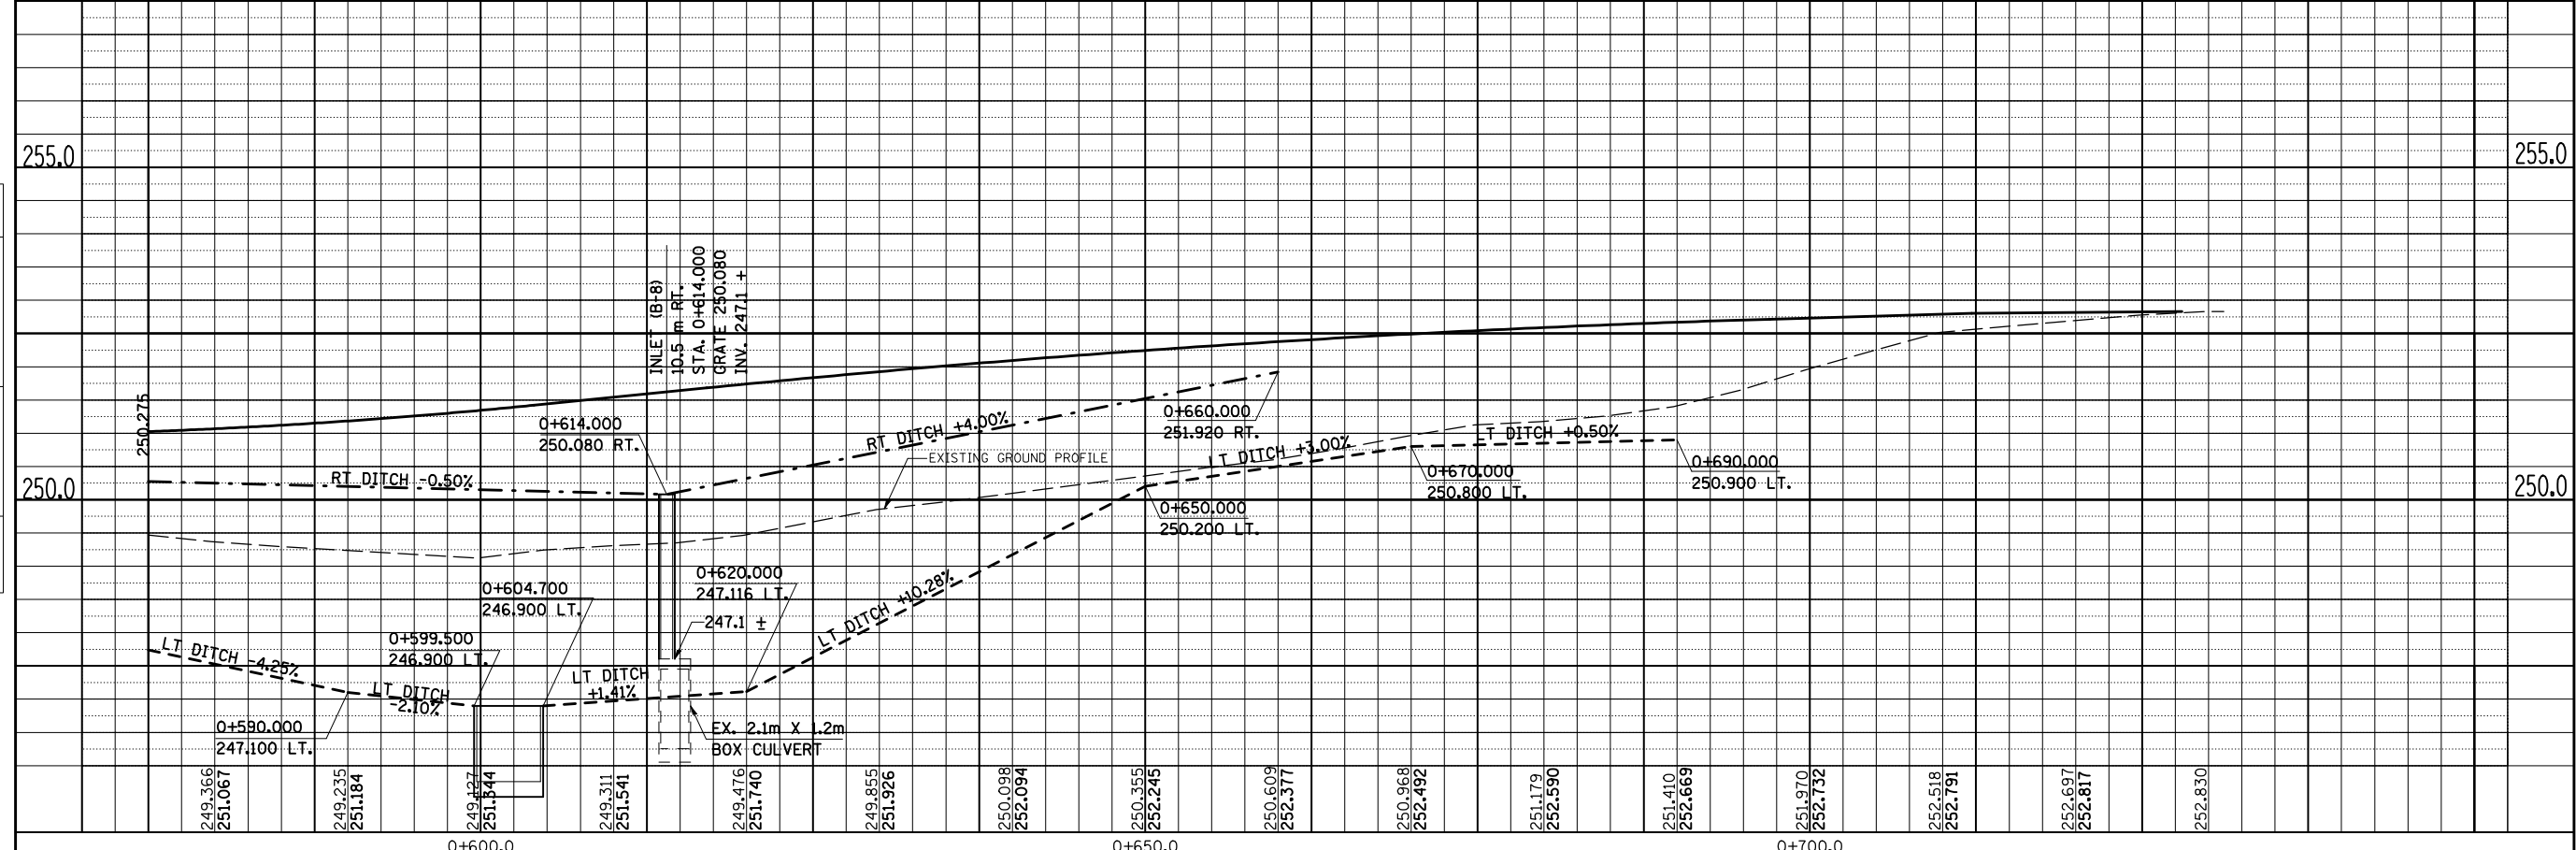

SIX POINTS ROAD, DRAINAGE & UTILITIES SHEETS, STA. 0+575.000 TO STA. 0+731.155