



F.A.P. RTE.	SECTION	COUNTY	TOTAL SHEETS	SHEET NO.
704	(1)N & TS-1	McLEAN	497	178
STA. 0+865.521		TO STA. 1+025.000		
FED. ROAD DIST. NO.		ILLINOIS FED. AID PROJECT		

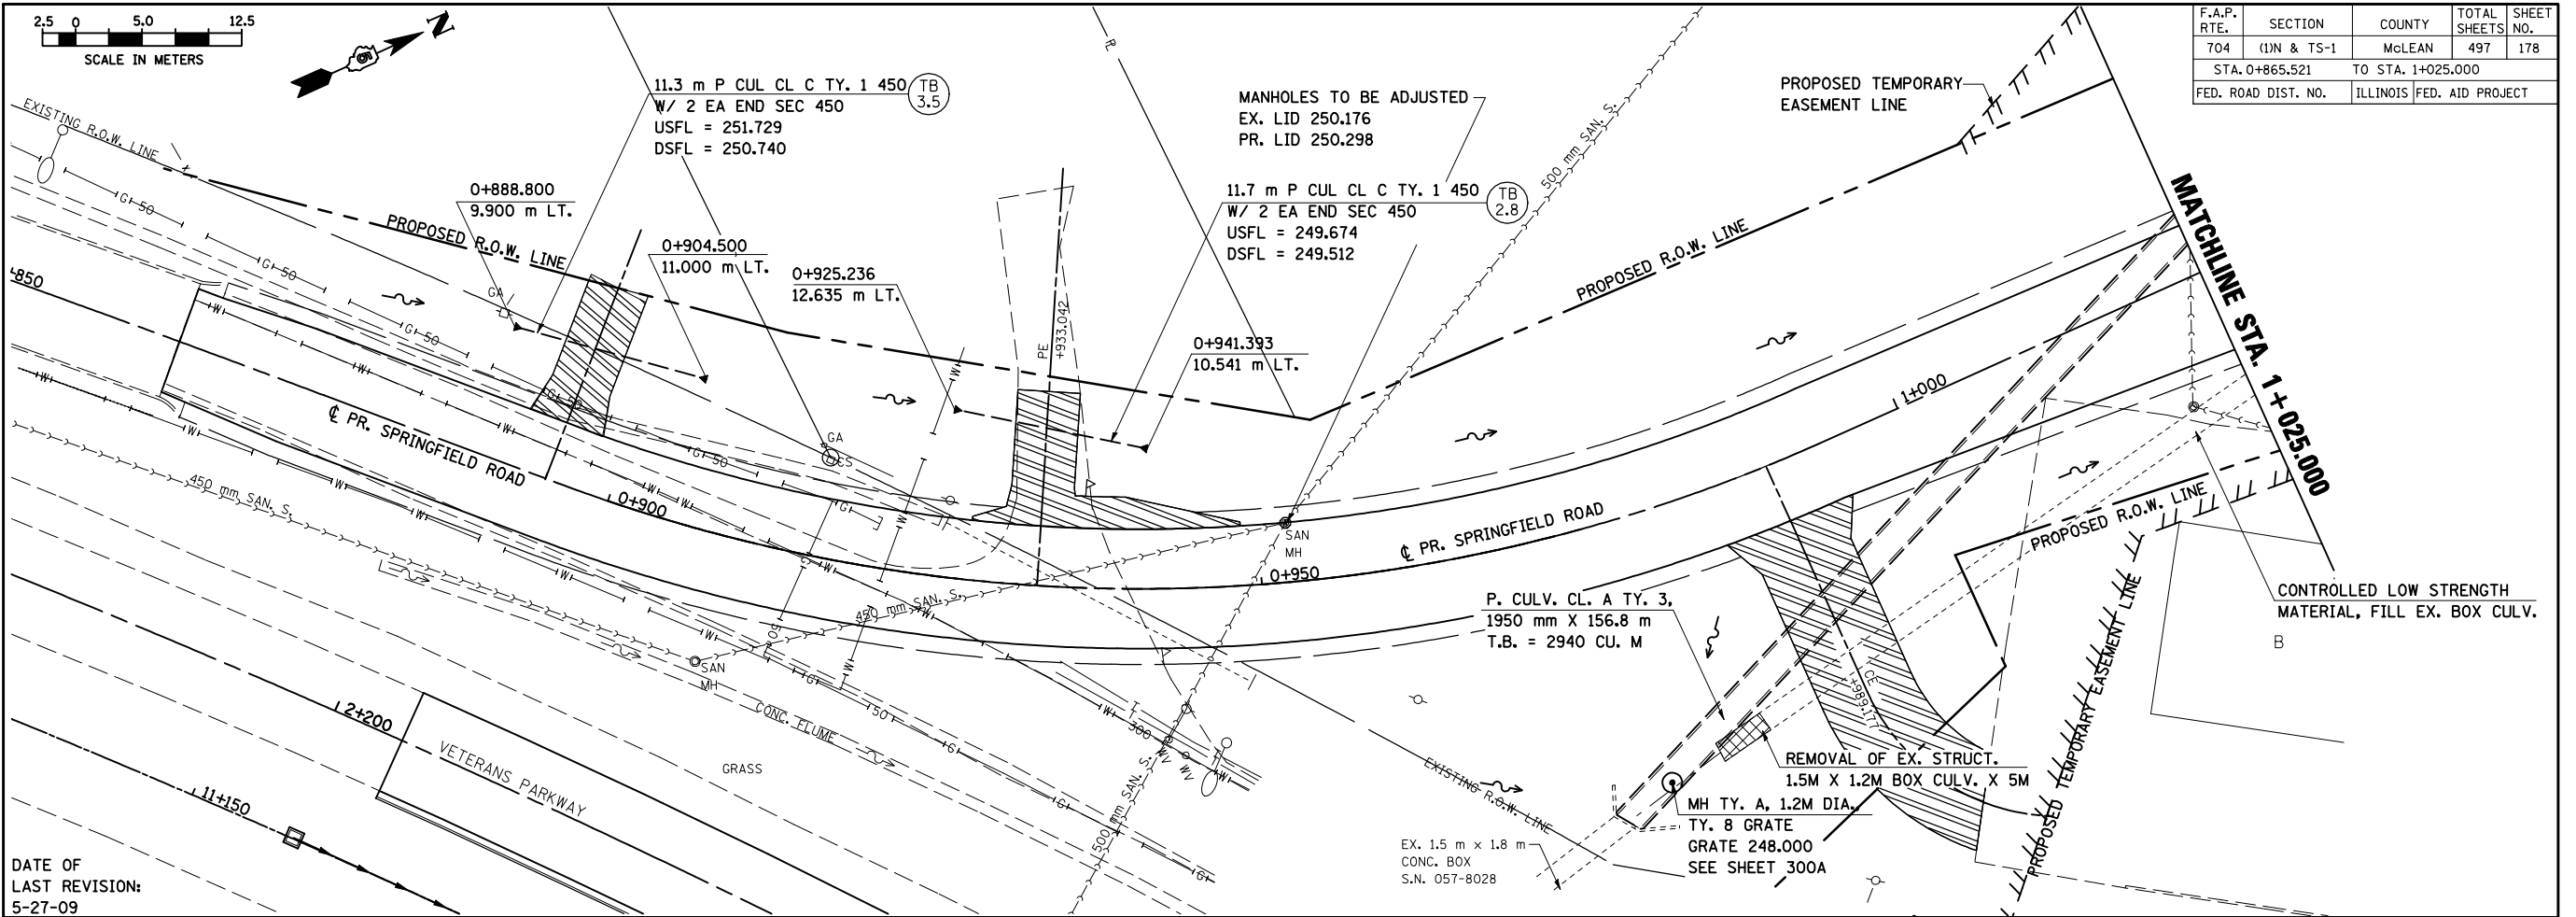

BY	DATE

BY	DATE

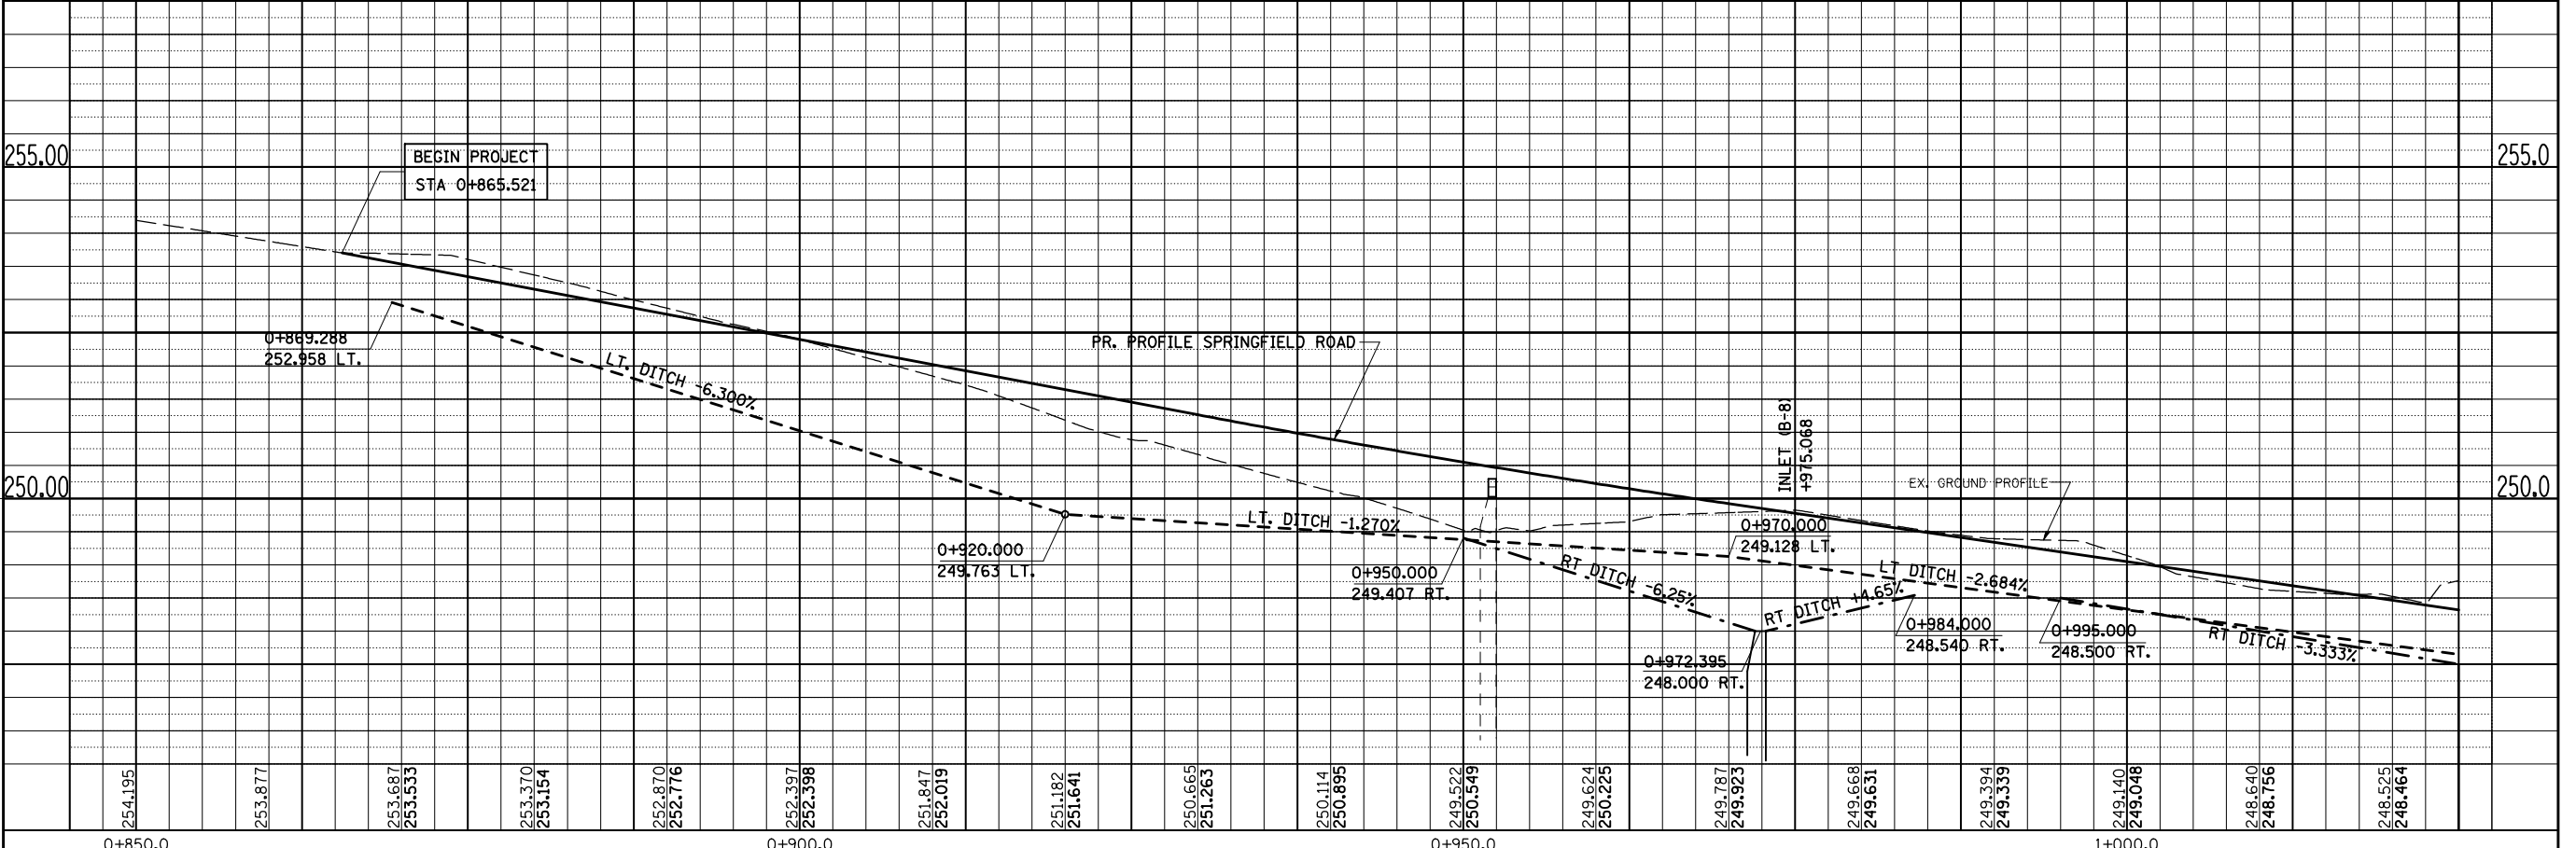

0+850.0	254.195	253.877	253.687	253.533	253.370	253.154	252.870	252.776	252.397	252.398	251.847	252.019	251.182	251.641	250.665	251.263	250.114	250.895	249.522	250.549	249.624	250.225	249.787	249.923	249.668	249.631	249.394	249.339	249.140	249.048	248.640	248.756	248.525	248.464				
0+900.0																																						
0+950.0																																						
1+000.0																																						

SPRINGFIELD ROAD, DRAINAGE & UTILITIES SHEETS, STA. 0 + 865.521 TO STA. 1 + 025.000

DATE OF LAST REVISION:
5-27-09