

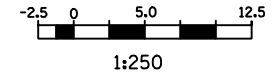


F.A.P. RTE.	SECTION	COUNTY	TOTAL SHEETS	SHEET NO.
704	(1)N & TS-1	McLEAN	497	180
STA. 6+989.437		TO STA. 7+173.011		
FED. ROAD DIST. NO.		ILLINOIS FED. AID PROJECT		
CONTRACT NO. 70514				

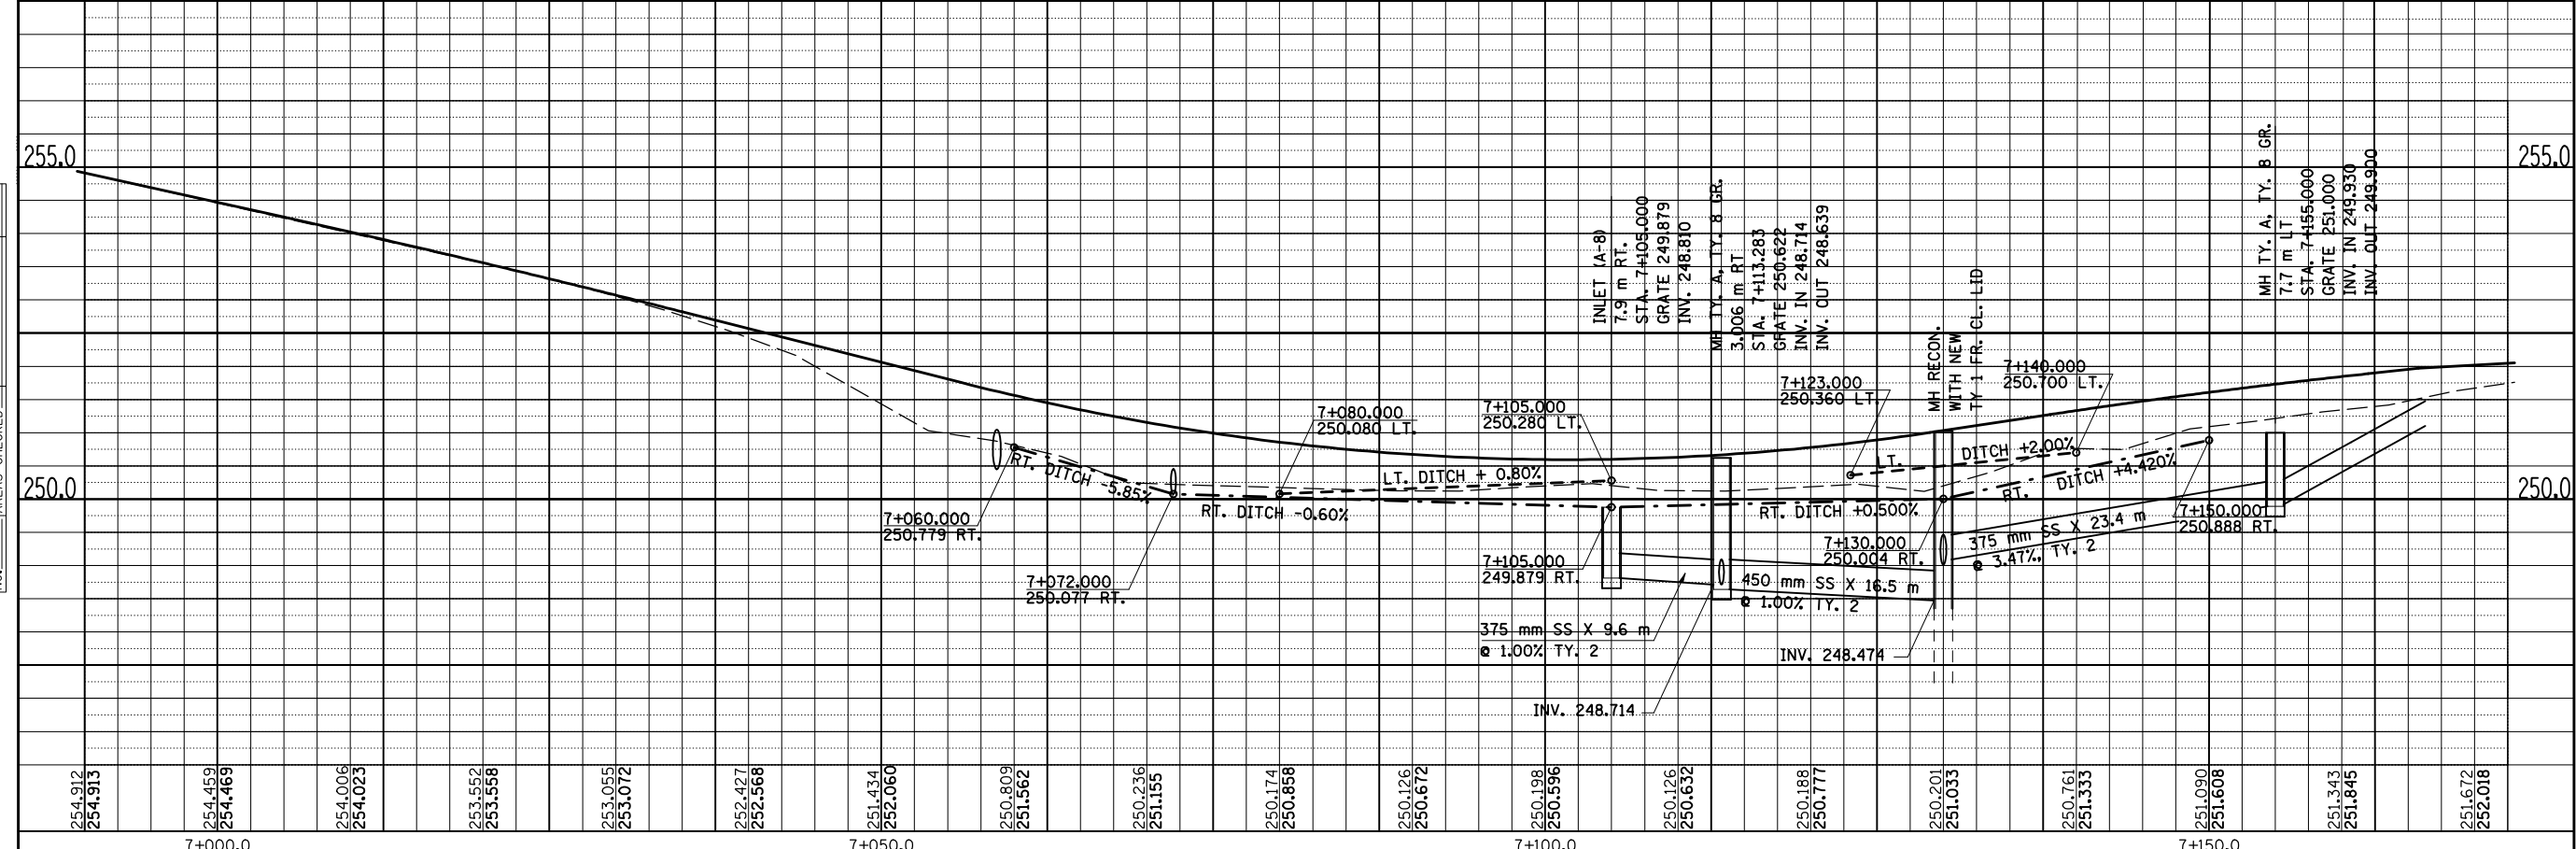

BY	DATE
FINAL SURVEY PLOTTED	
NOTE BOOK TEMPLATE	
AREAS CHECKED	
NO.	

BY	DATE
ORIGINAL SURVEY PLOTTED	
NOTE BOOK TEMPLATE	
AREAS CHECKED	
NO.	

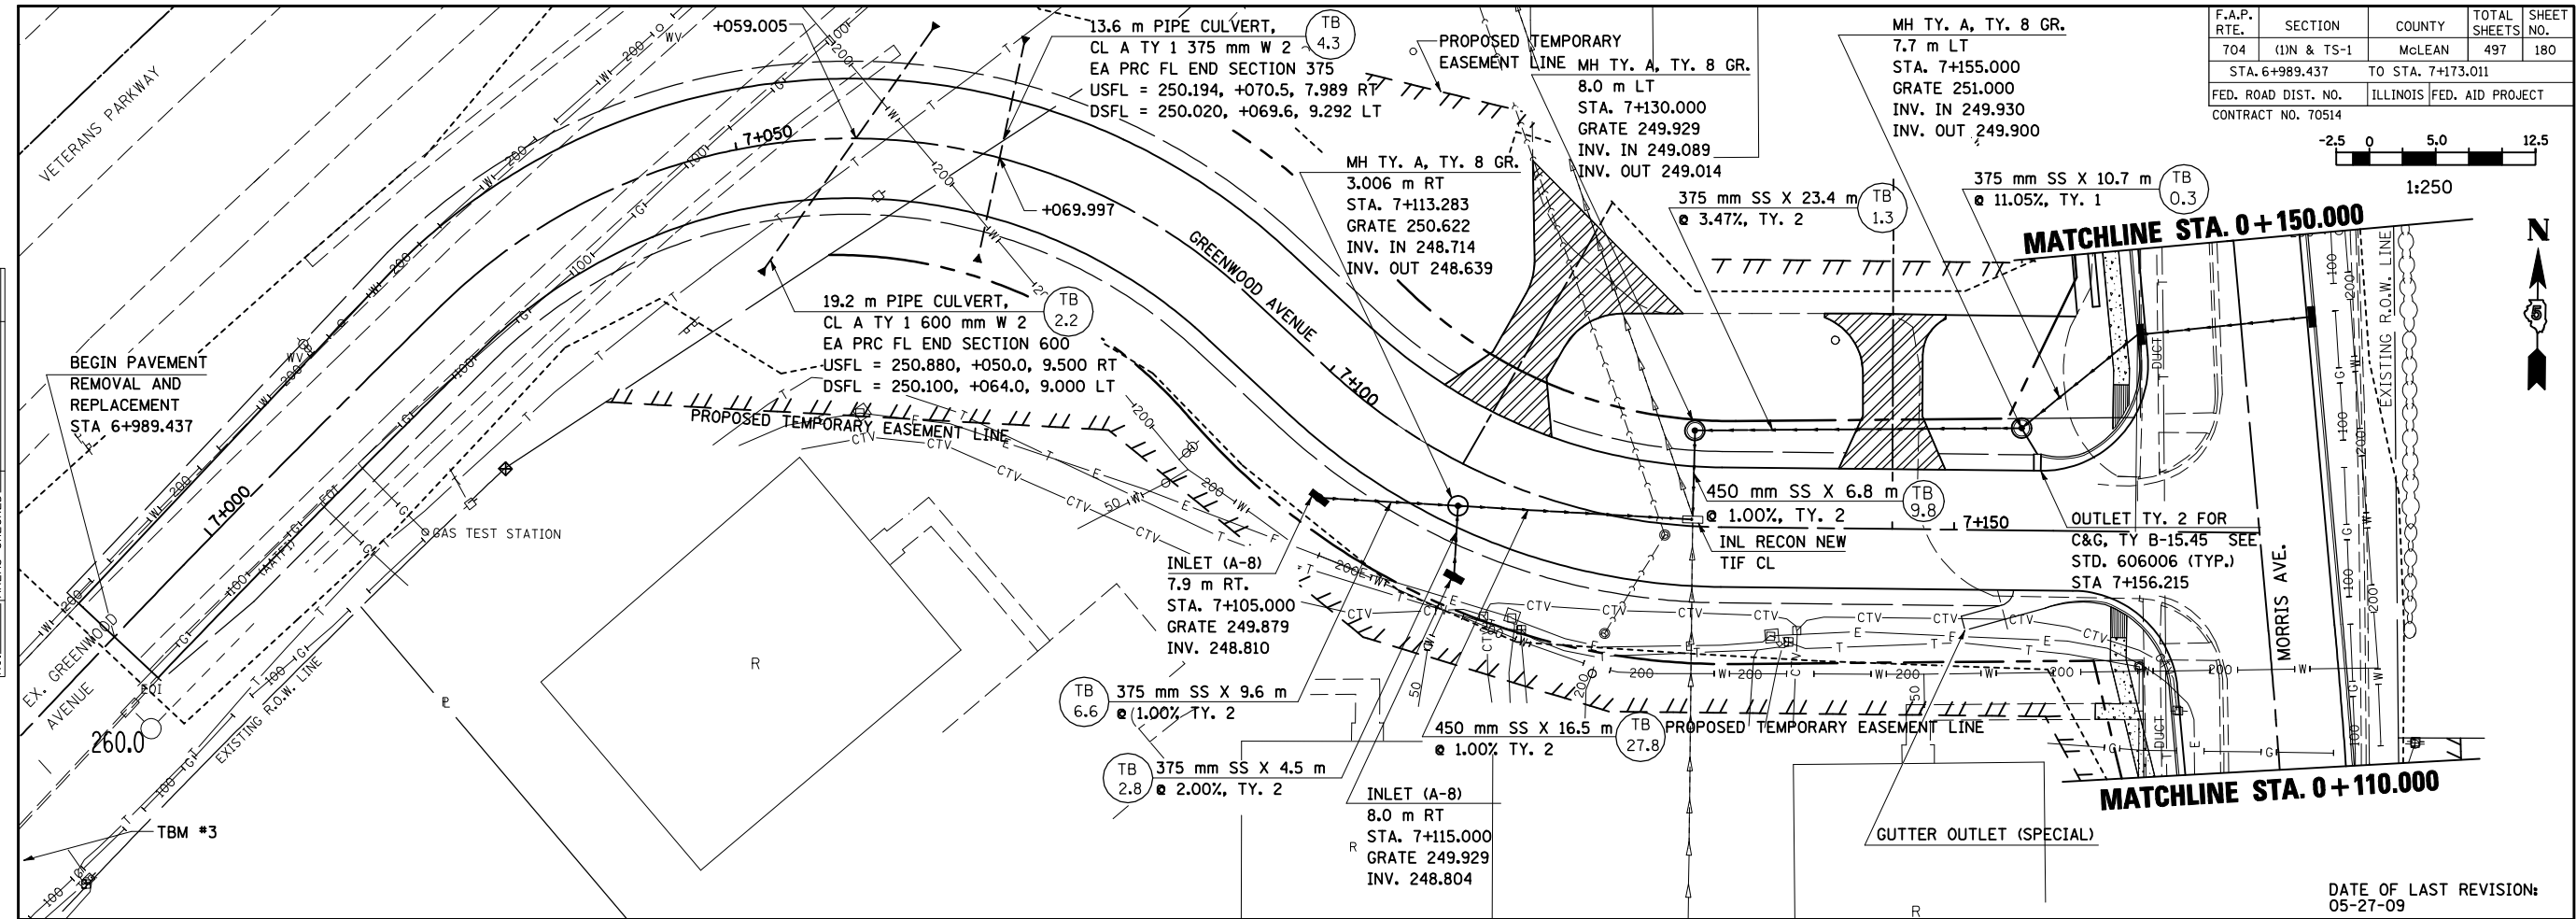

254.912	254.913	254.459	254.469	254.006	254.023	253.552	253.568	253.055	253.072	252.427	252.568	251.434	252.060	250.809	251.562	250.236	251.155	250.174	250.858	250.126	250.672	250.198	250.596	250.126	250.632	250.198	250.777	250.201	251.033	250.761	251.353	251.090	251.608	251.343	251.845	251.672	252.018		
7+000.0										7+050.0										7+100.0										7+150.0									

GREENWOOD AVENUE, DRAINAGE & UTILITIES SHEETS, STA. 6 + 989.437 TO STA. 7 + 173.011

DATE OF LAST REVISION:
05-27-09