



F.A.P. RTE.	SECTION	COUNTY	TOTAL SHEETS	SHEET NO.
704	(1)N & TS-1	McLEAN	497	182
STA. 10+150		TO STA. 10+300		
FED. ROAD DIST. NO.		ILLINOIS	FED. AID PROJECT	
		CONTRACT NO. 70514		

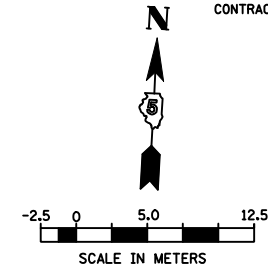

FINAL SURVEY PLOTTED	DATE
NOTE BOOK TEMPLATE	
AREAS CHECKED	
NO.	

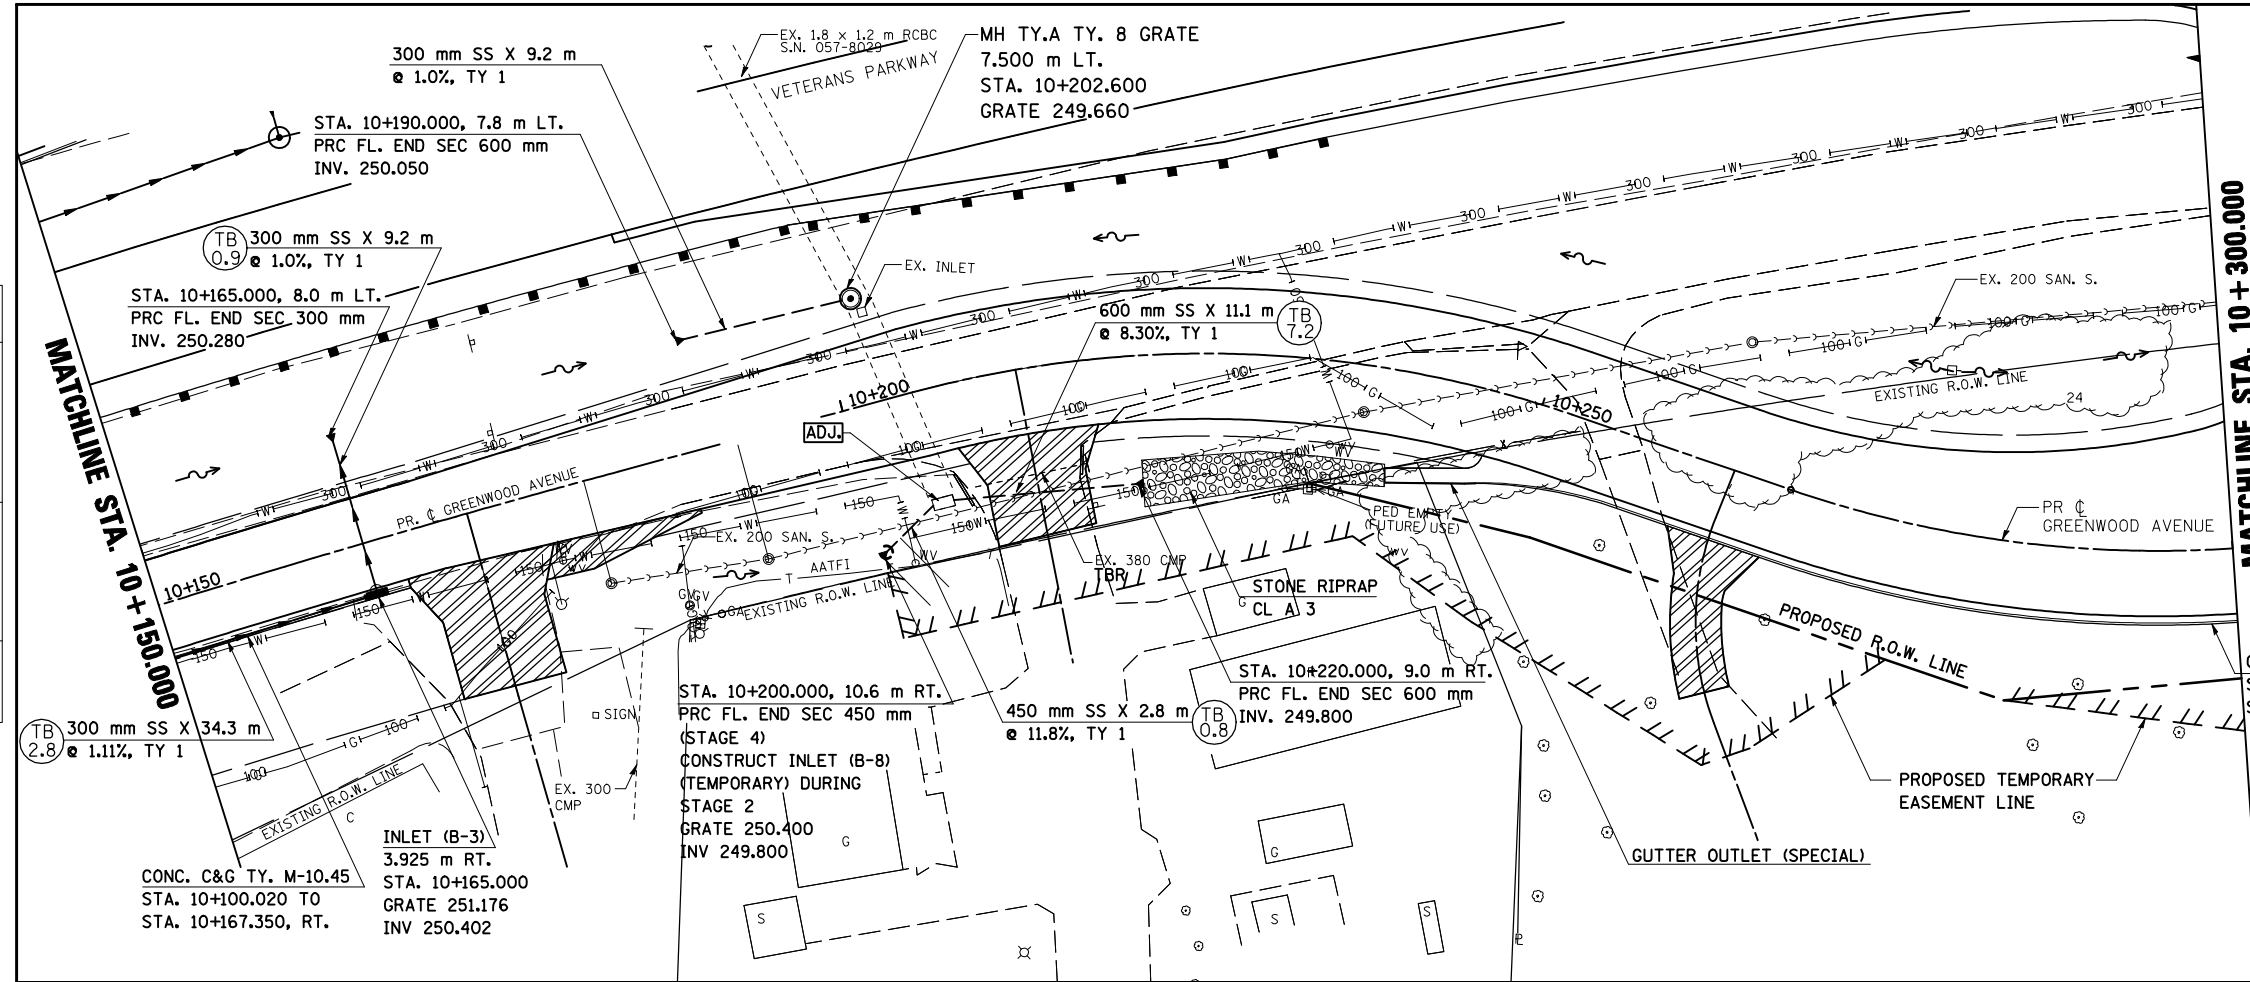


MATCHLINE STA. 10+300.000

MATCHLINE STA. 10+150.000

LEGEND TRENCH BACKFILL QUANTITY (CUBIC METERS)  
 (TB X.X)

DATE OF LAST REVISION: 05-27-09

ORIGINAL SURVEY PLOTTED	DATE
NOTE BOOK TEMPLATE	
AREAS CHECKED	
NO.	

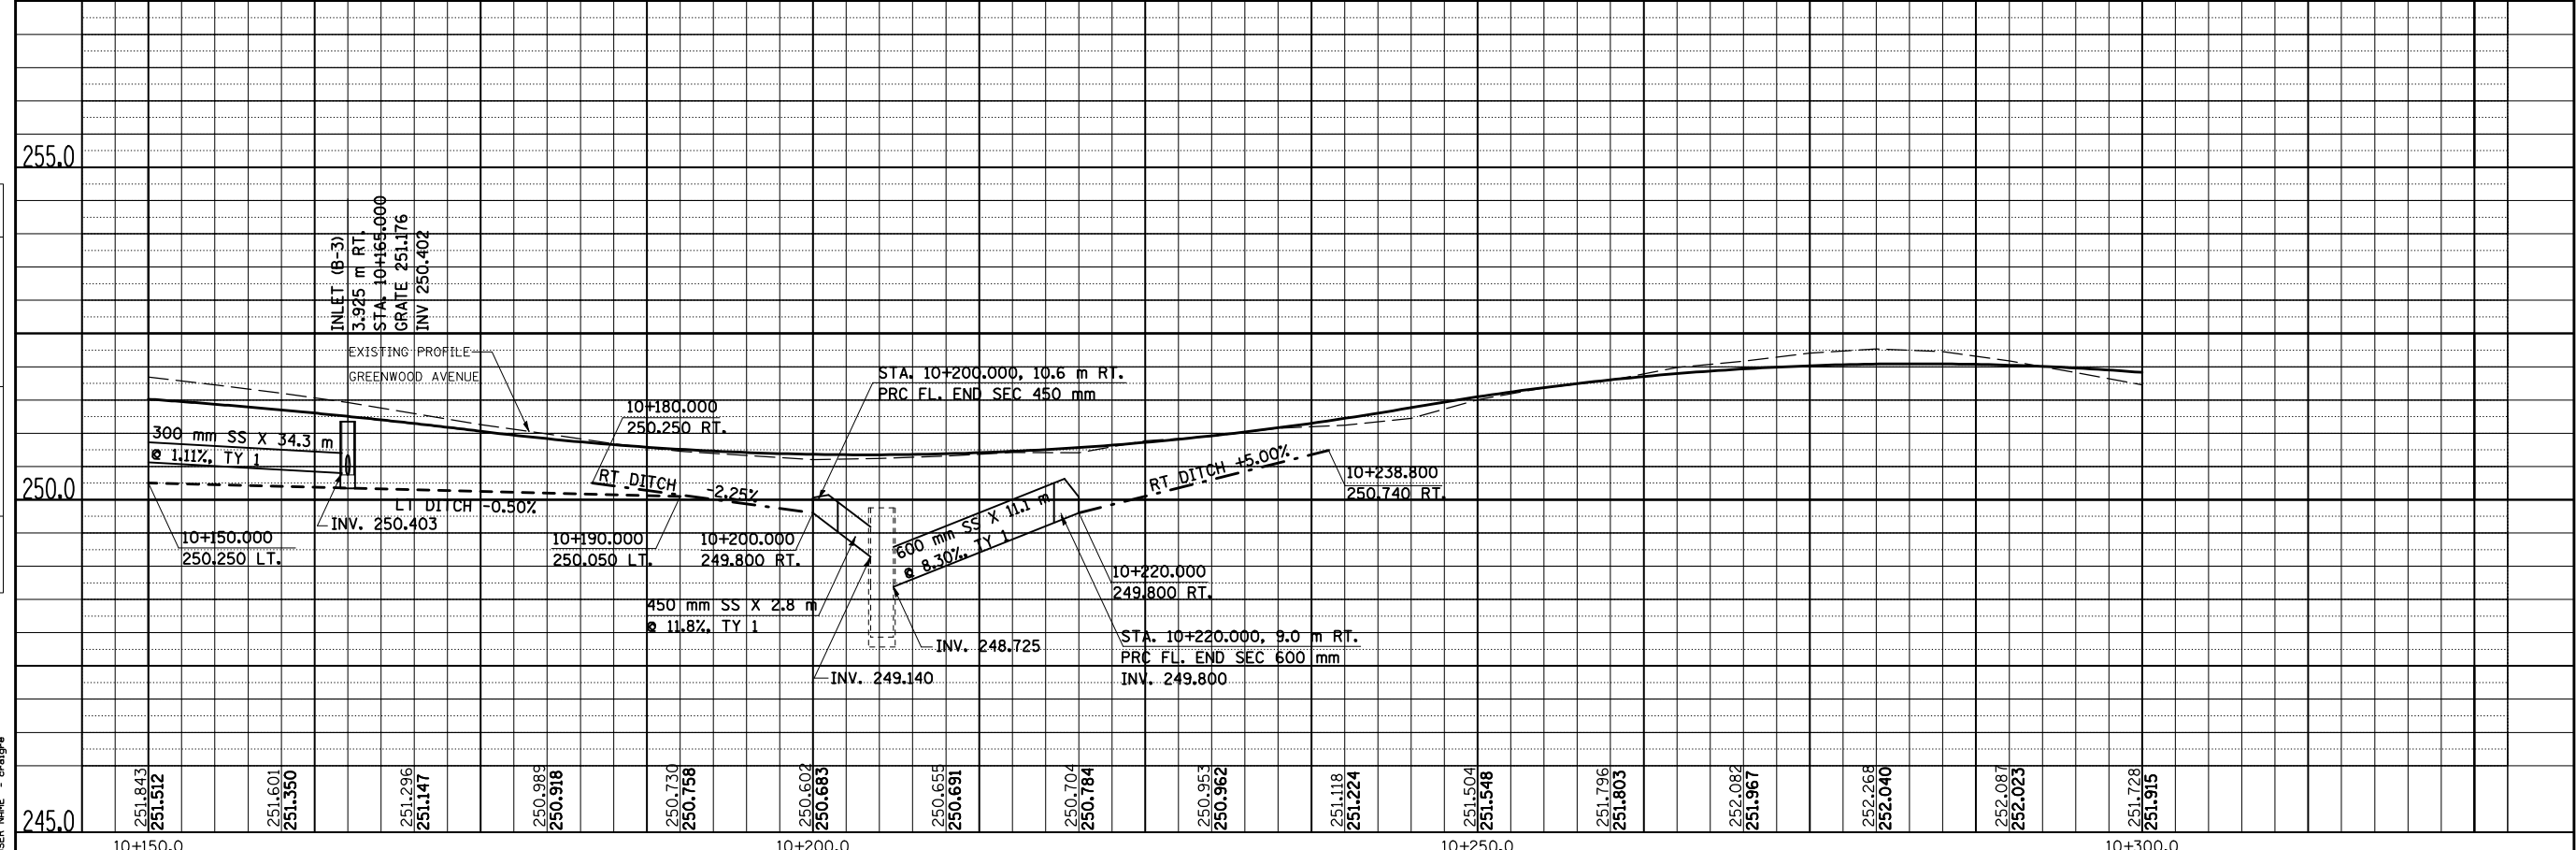

**GREENWOOD AVENUE, DRAINAGE & UTILITIES SHEETS, STA. 10+150.000 TO STA. 10+300.000**

PLOT DATE = 8/19/2009  
 PLOT SCALE = 1:25000  
 USER NAME = craigra